


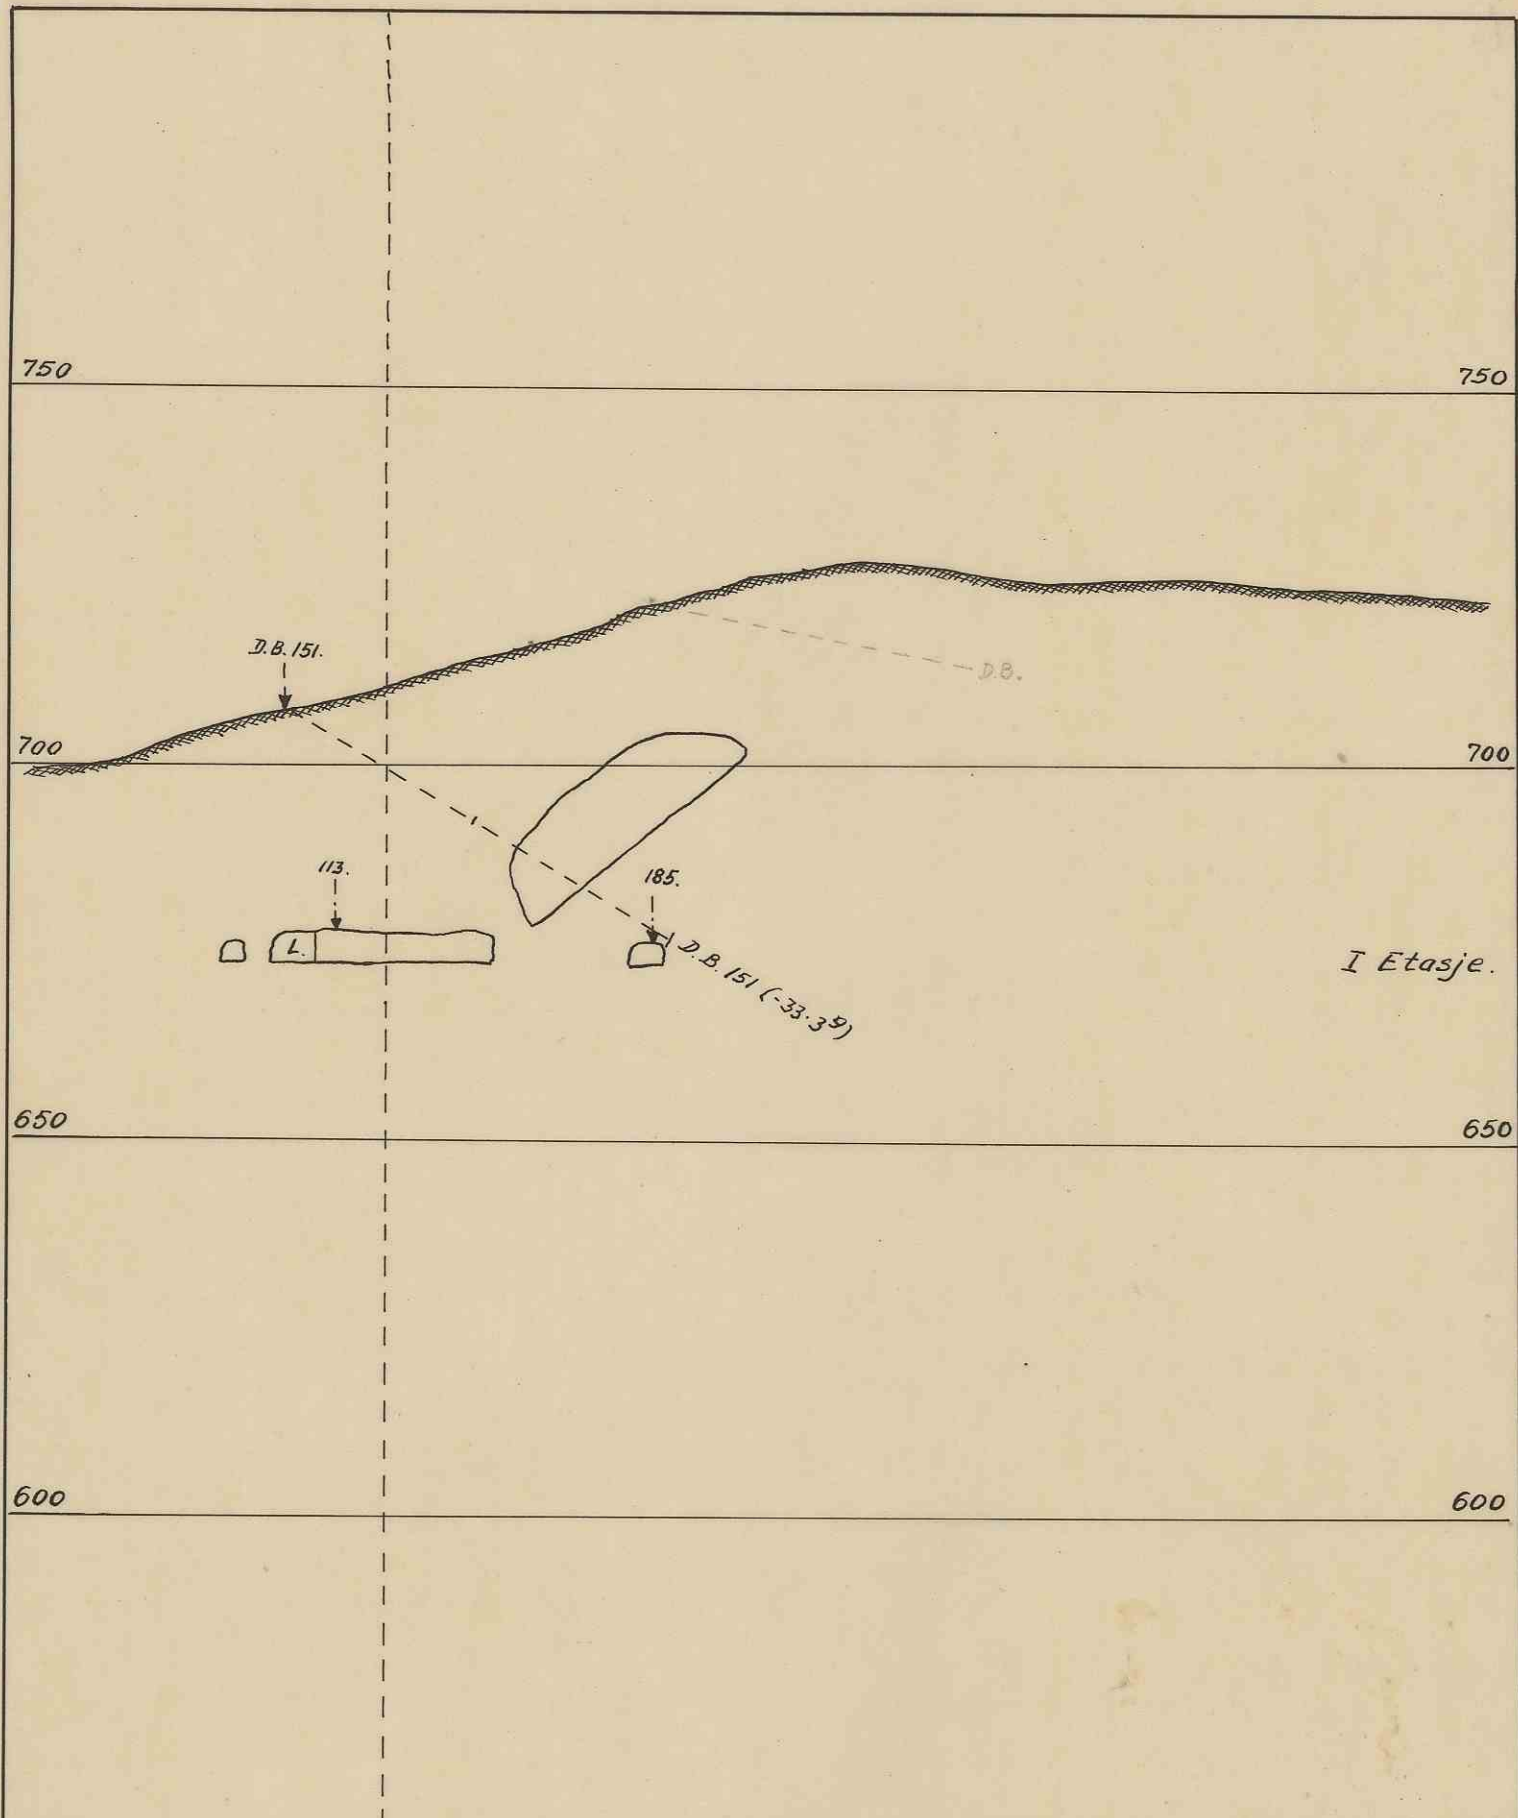

1126 Sentrallinje	Profil 21 Dagbrudd S. Knaben II Grube		Målestokk 1:1000	Tegn. P.k. Ra 17-11-51 Trac. J.O. 3-1-52 Hfr.
	A/s Knaben Molybdængruber 17. November 1951 P.k. Rasmussen		Erst. for:	
			01.262	
			Erst. av:	