


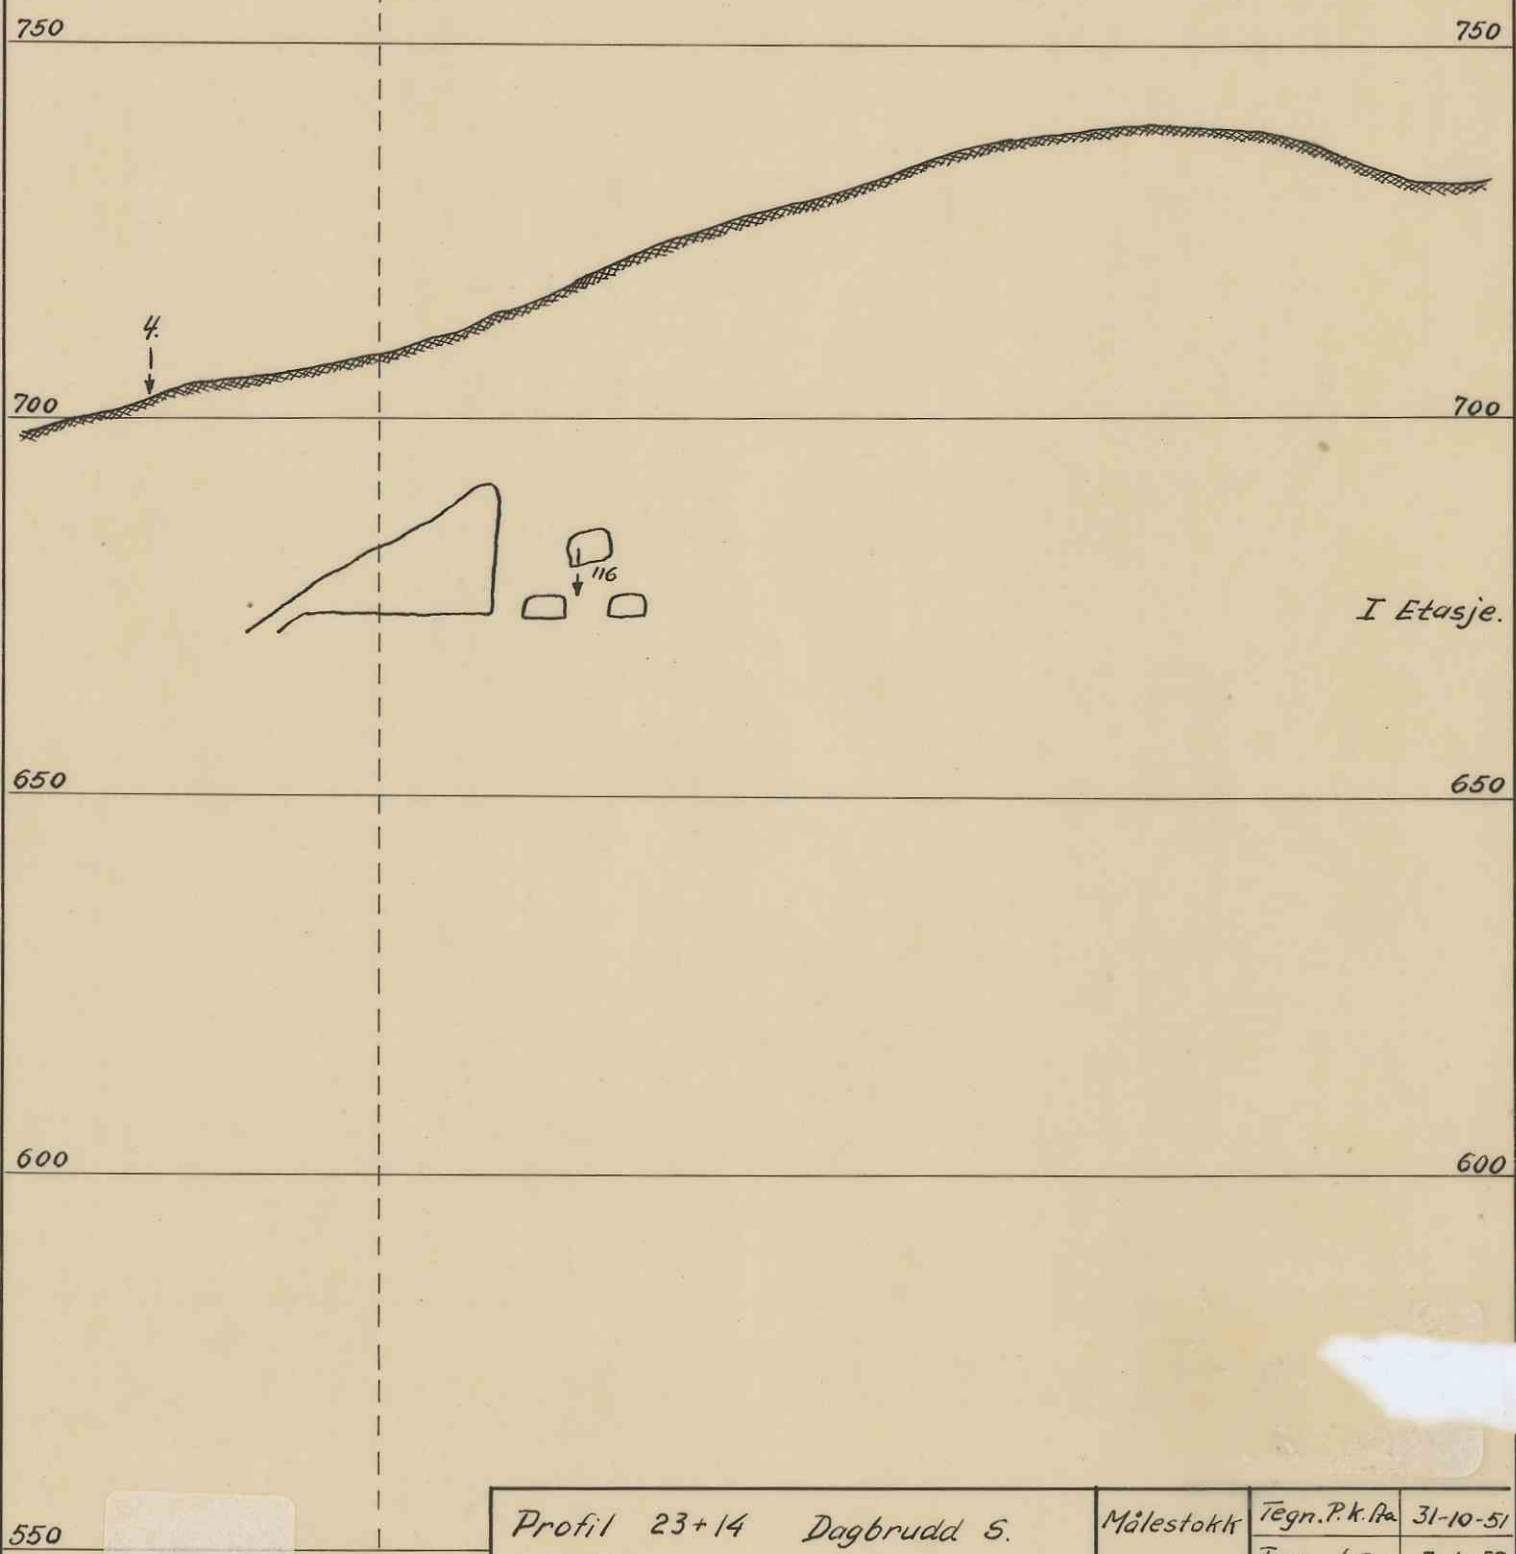

1134

Sentrallinje

Profil 23+14 Dagbrudd S. Knaben II Grube	Målestokk	Tegn. P. K. Pa.	31-10-51
	1:1000	Trac. J. O.	3-1-52
A/s Knaben Molybdængruber 31. Oktober 1951 P. K. Aamø	Erst. for:		
	01. 267		
	Erst av:		