


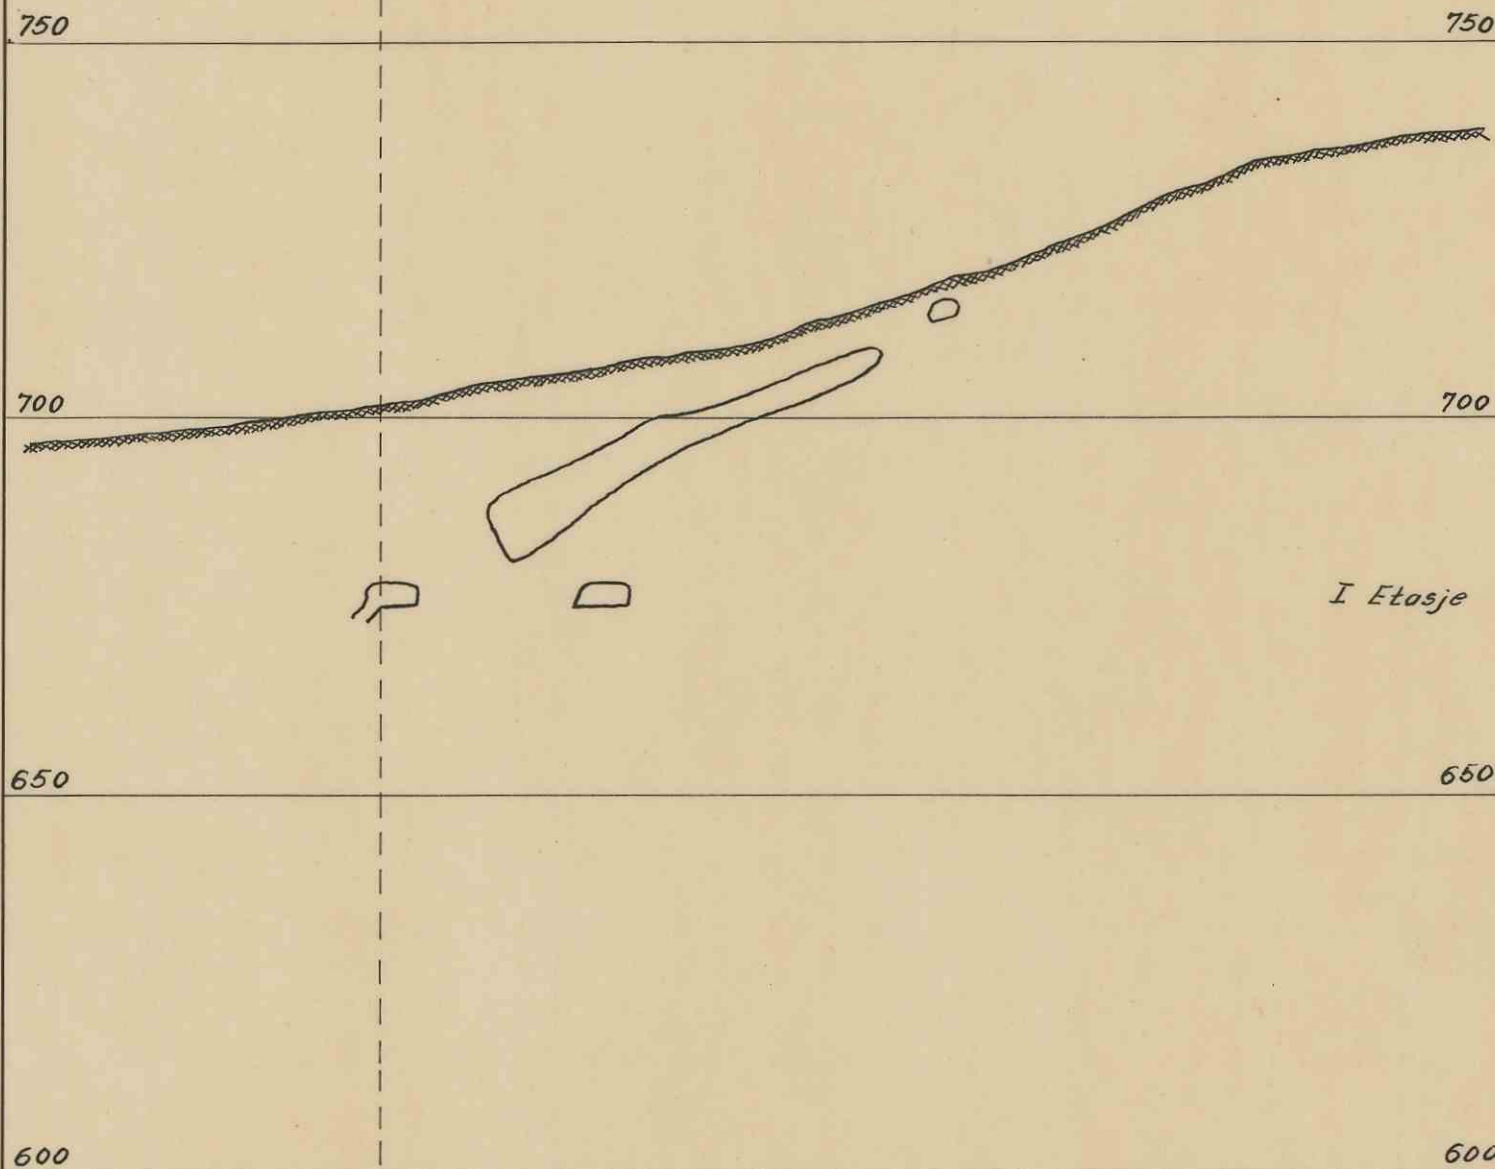

I Etasje

Sentrallinje

1139

Profil 26 + 13. Dagbrudd S Knaben II Grube	Målestokk. 1:1000	Tegn. P.K.Aa	22-10-51
		Trac. J.O.	4-1-52
		Kfr.	
1/5 Knaben Molybdængruber 22. Oktober 1951 P.K. Aamodt	Erst. for:		
	01.273		
	Erst. av.		