



altern. I

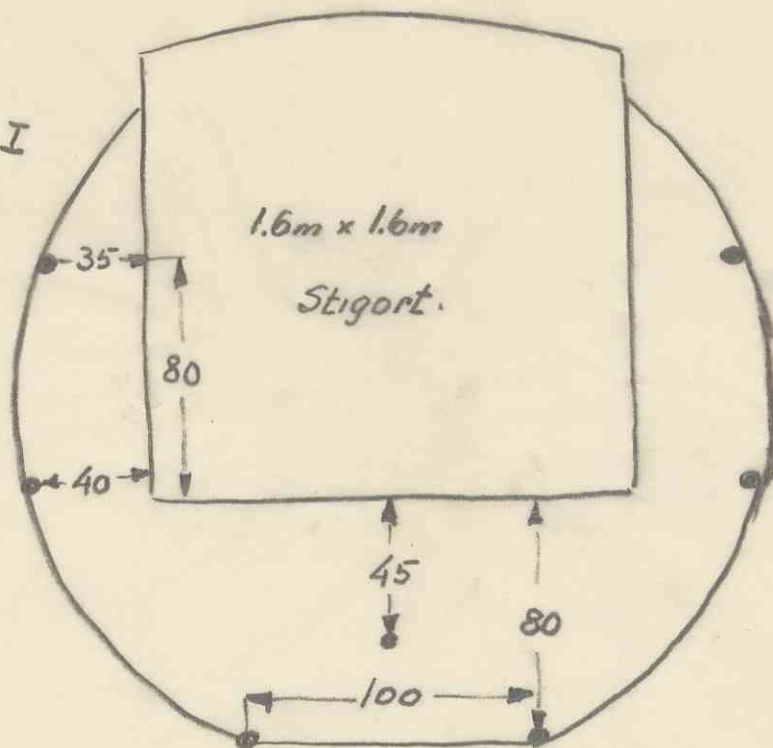

alt. II

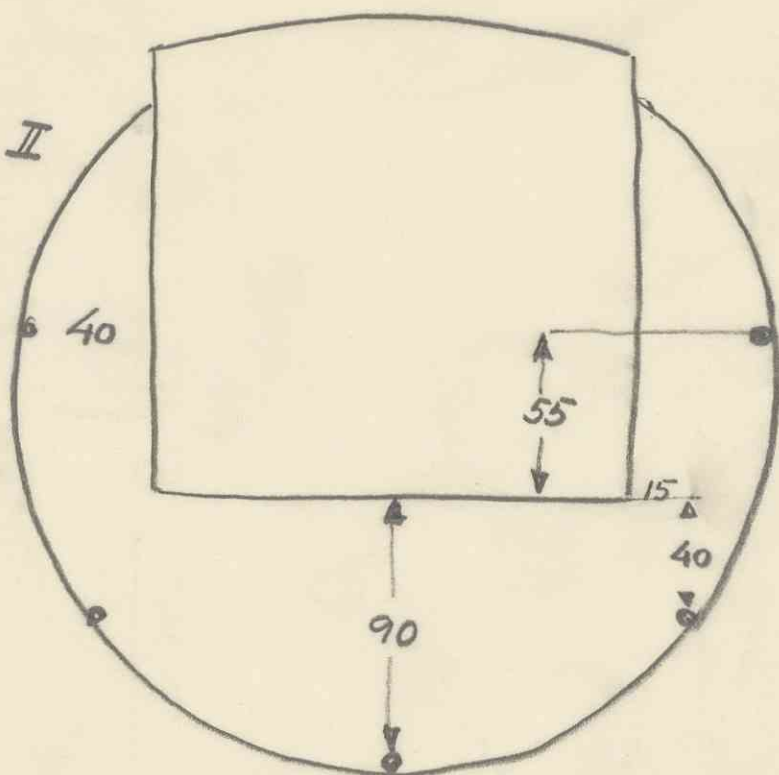

Profil ferdig
utstrosset 2,5 m
i diameter.

1162

Utstrossing av stigort
38 VIII-V

Målestokk

1:25

Tegn. R.F.

Trc. J.O 6-11-59

Kfr.

Erstatning for:

02.118A

Erstattet av:

1/2 Knaben Molybdængruber