

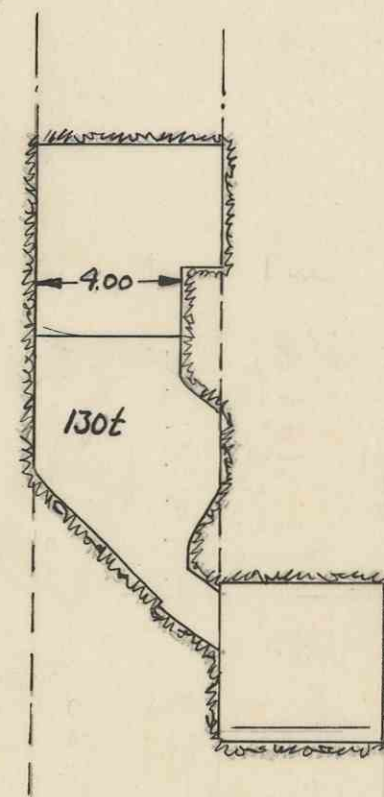


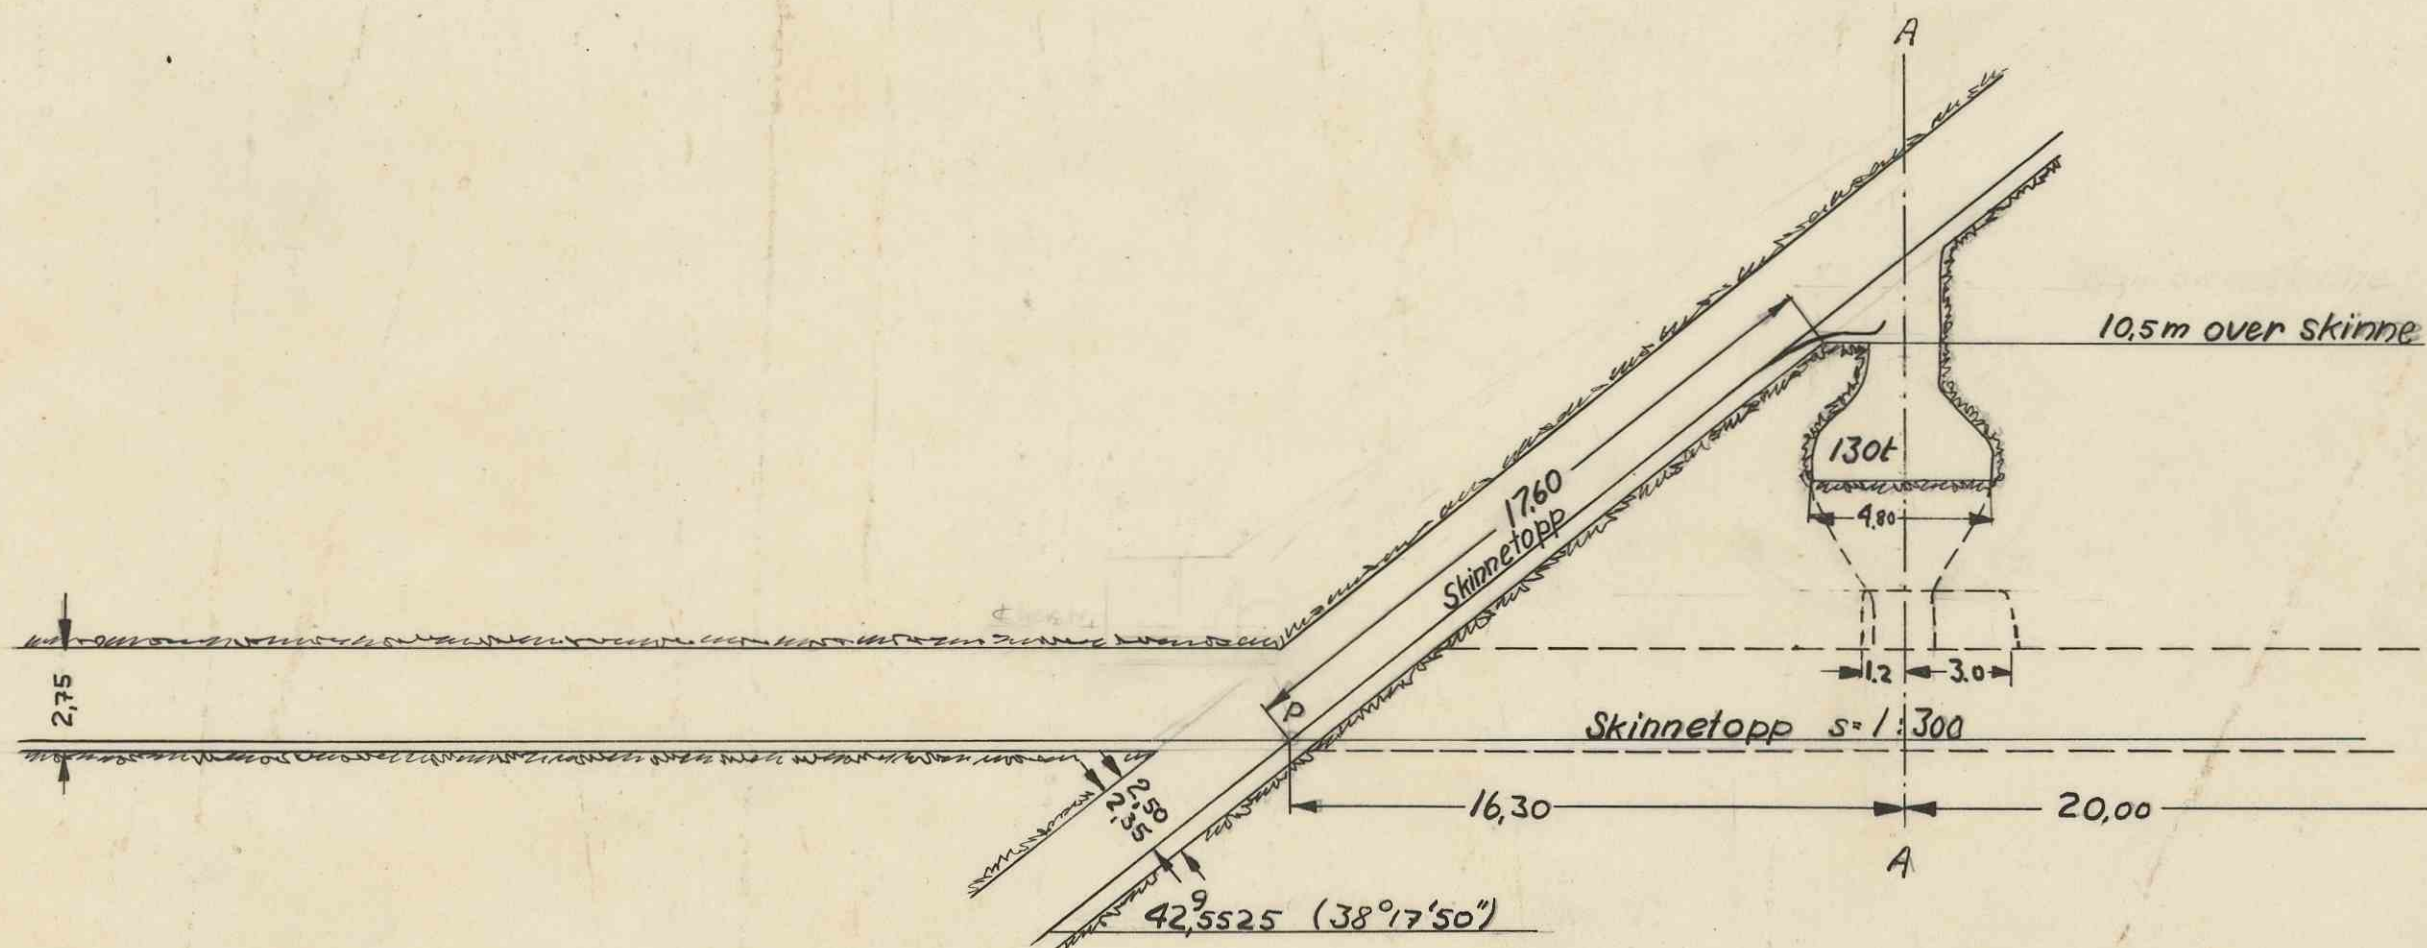

Snitt A-A
Ang. opskyting av tap-
peort se tegn. 02.030.
Ang. innbygging av lu-
ke se tegn. 62.004.

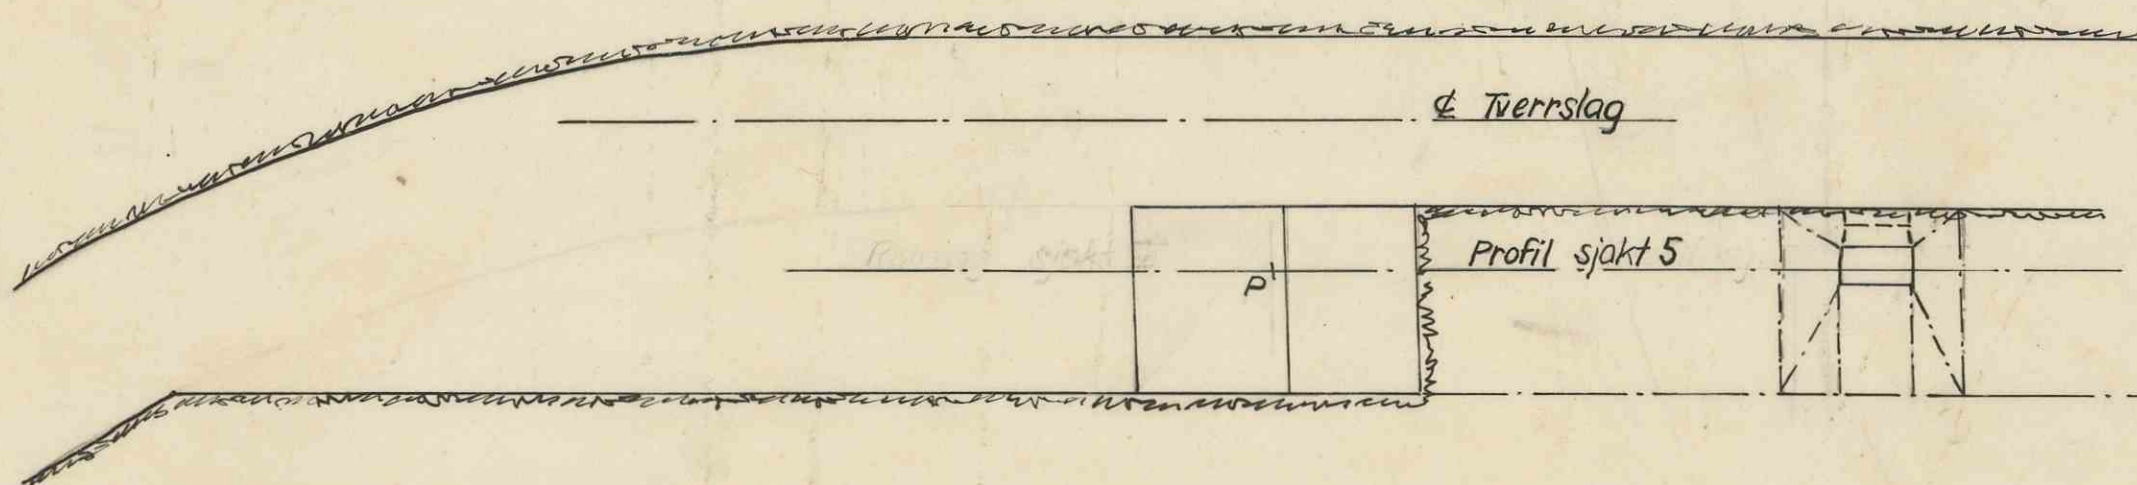

Tverrslog

Profil sjakt 5

1198

Sjaktlomme S5/ <u>VIII</u>	M. 1:200	Tegn: Bøe	8.12.50
		Trac: Bøe	
		Kfr:	
A.S KNABEN MOLYBDÆNGRUBER		Erstatning for:	
		02.033	
		Erstallet av:	
Format A3.			