

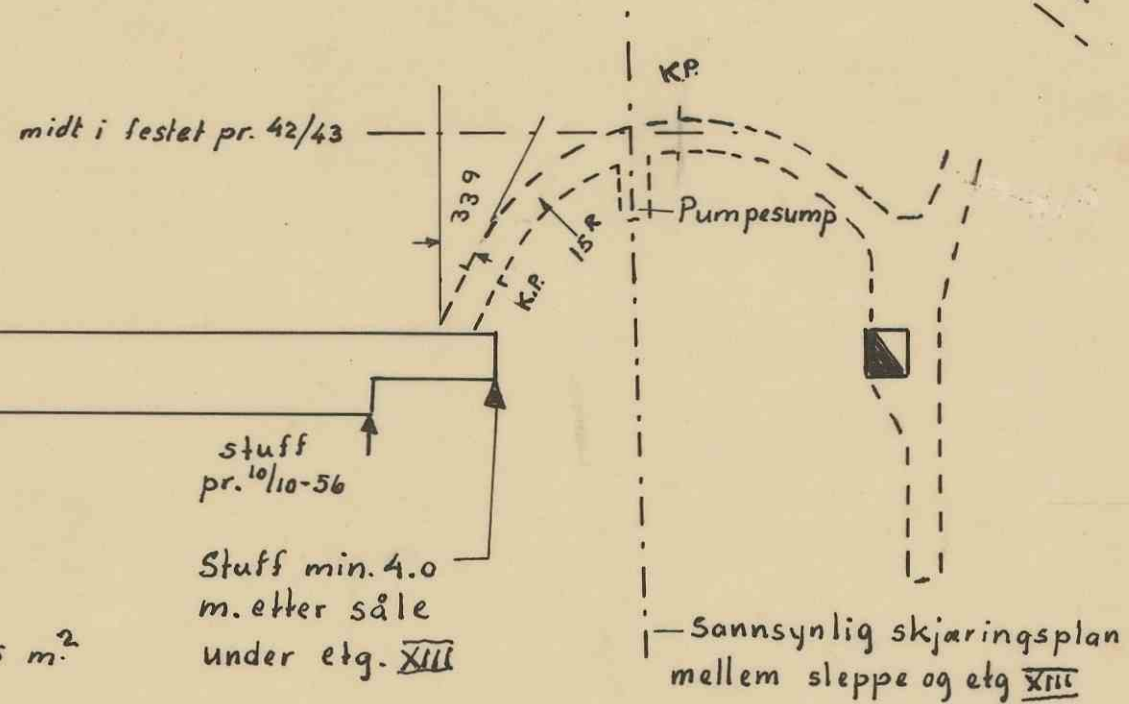
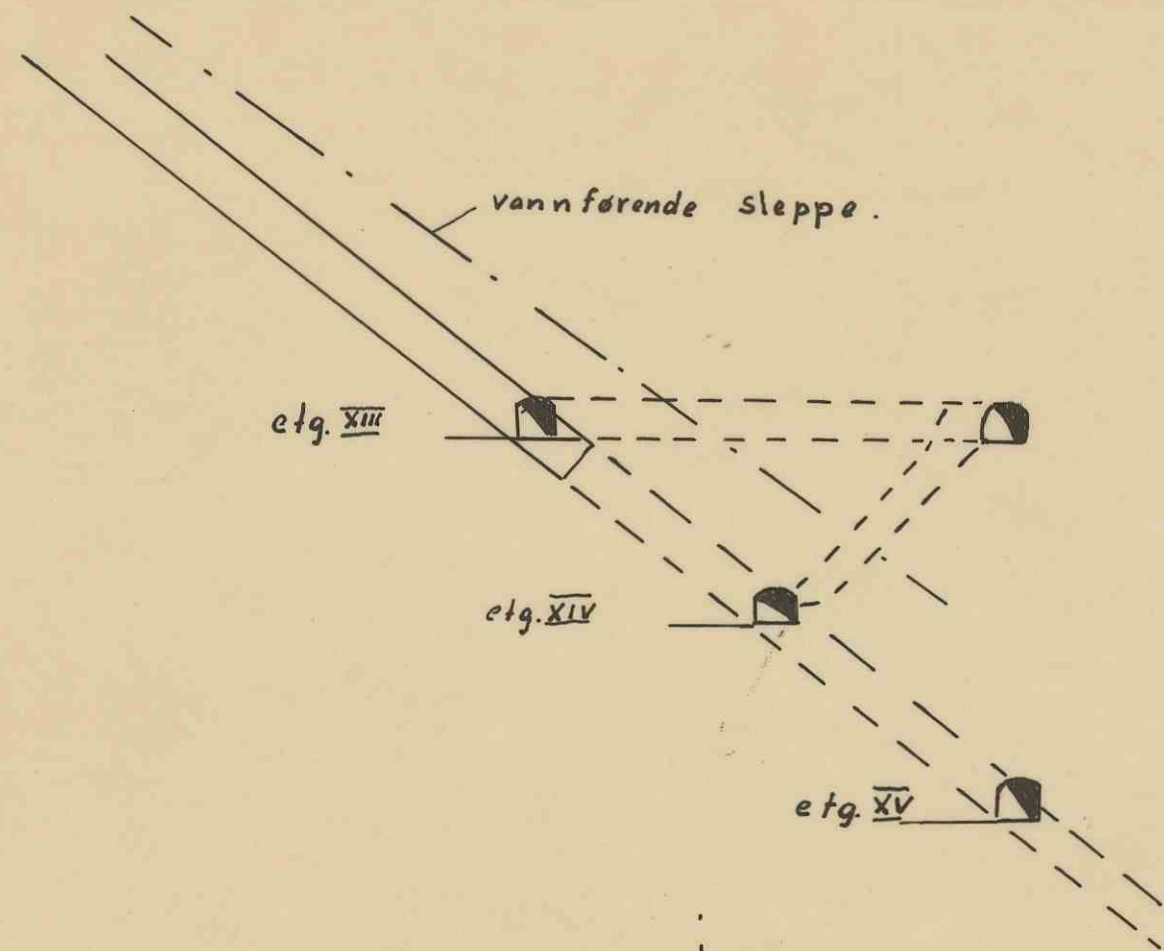


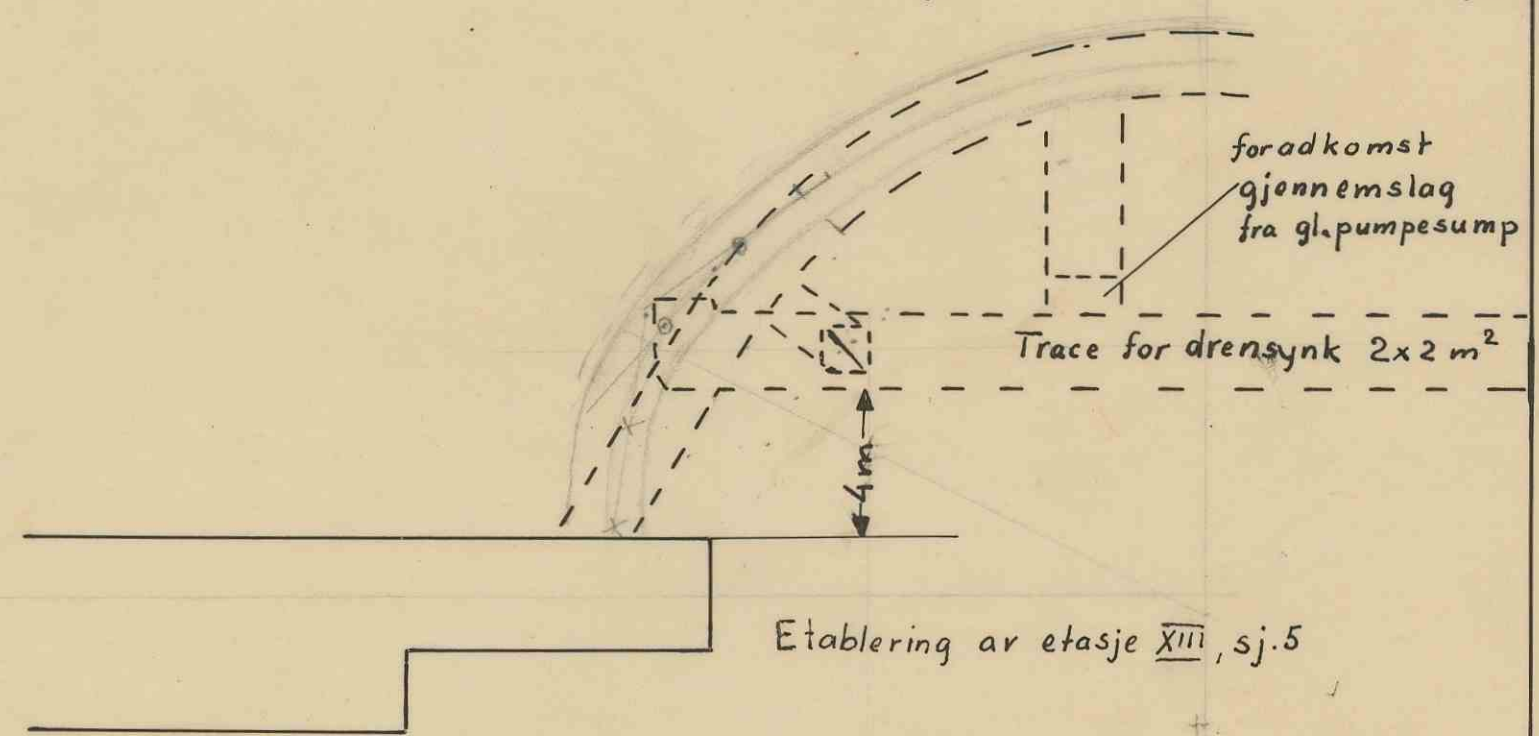

Ortprofil: 2.0 x 2.75 m²

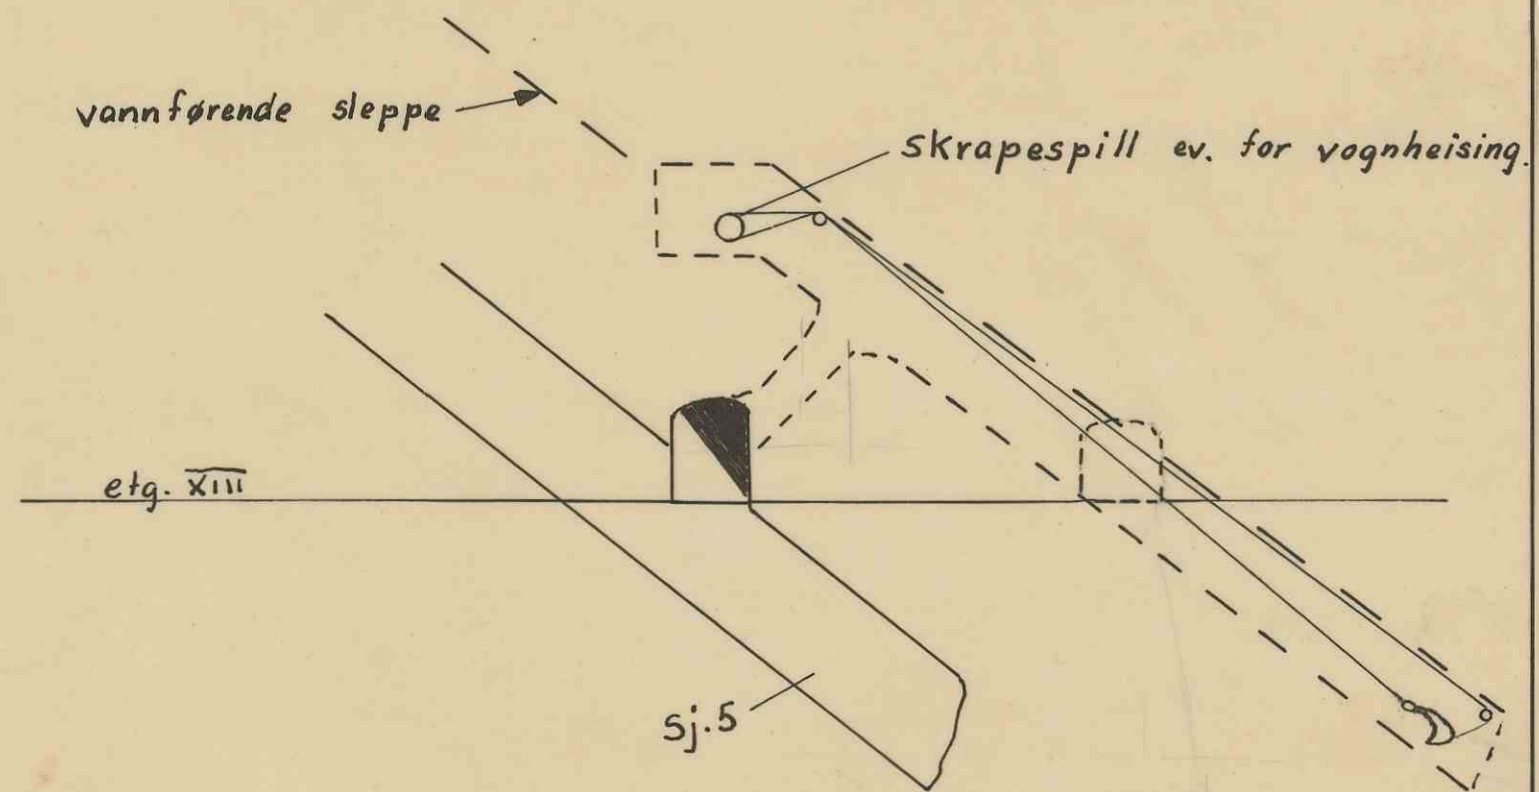

1199

Plan for ev. drenerings-synk ved Sj. 5 etg. <u>XIII</u>	Målestokk 1:500	Tegn.: P.S.	12-10-54
		Trac.: E.O	13-10-56
1/5 Knaben Molybdøengruber	Erst. for:		
	02.086		
	Erst. av:		
	Format A3		