


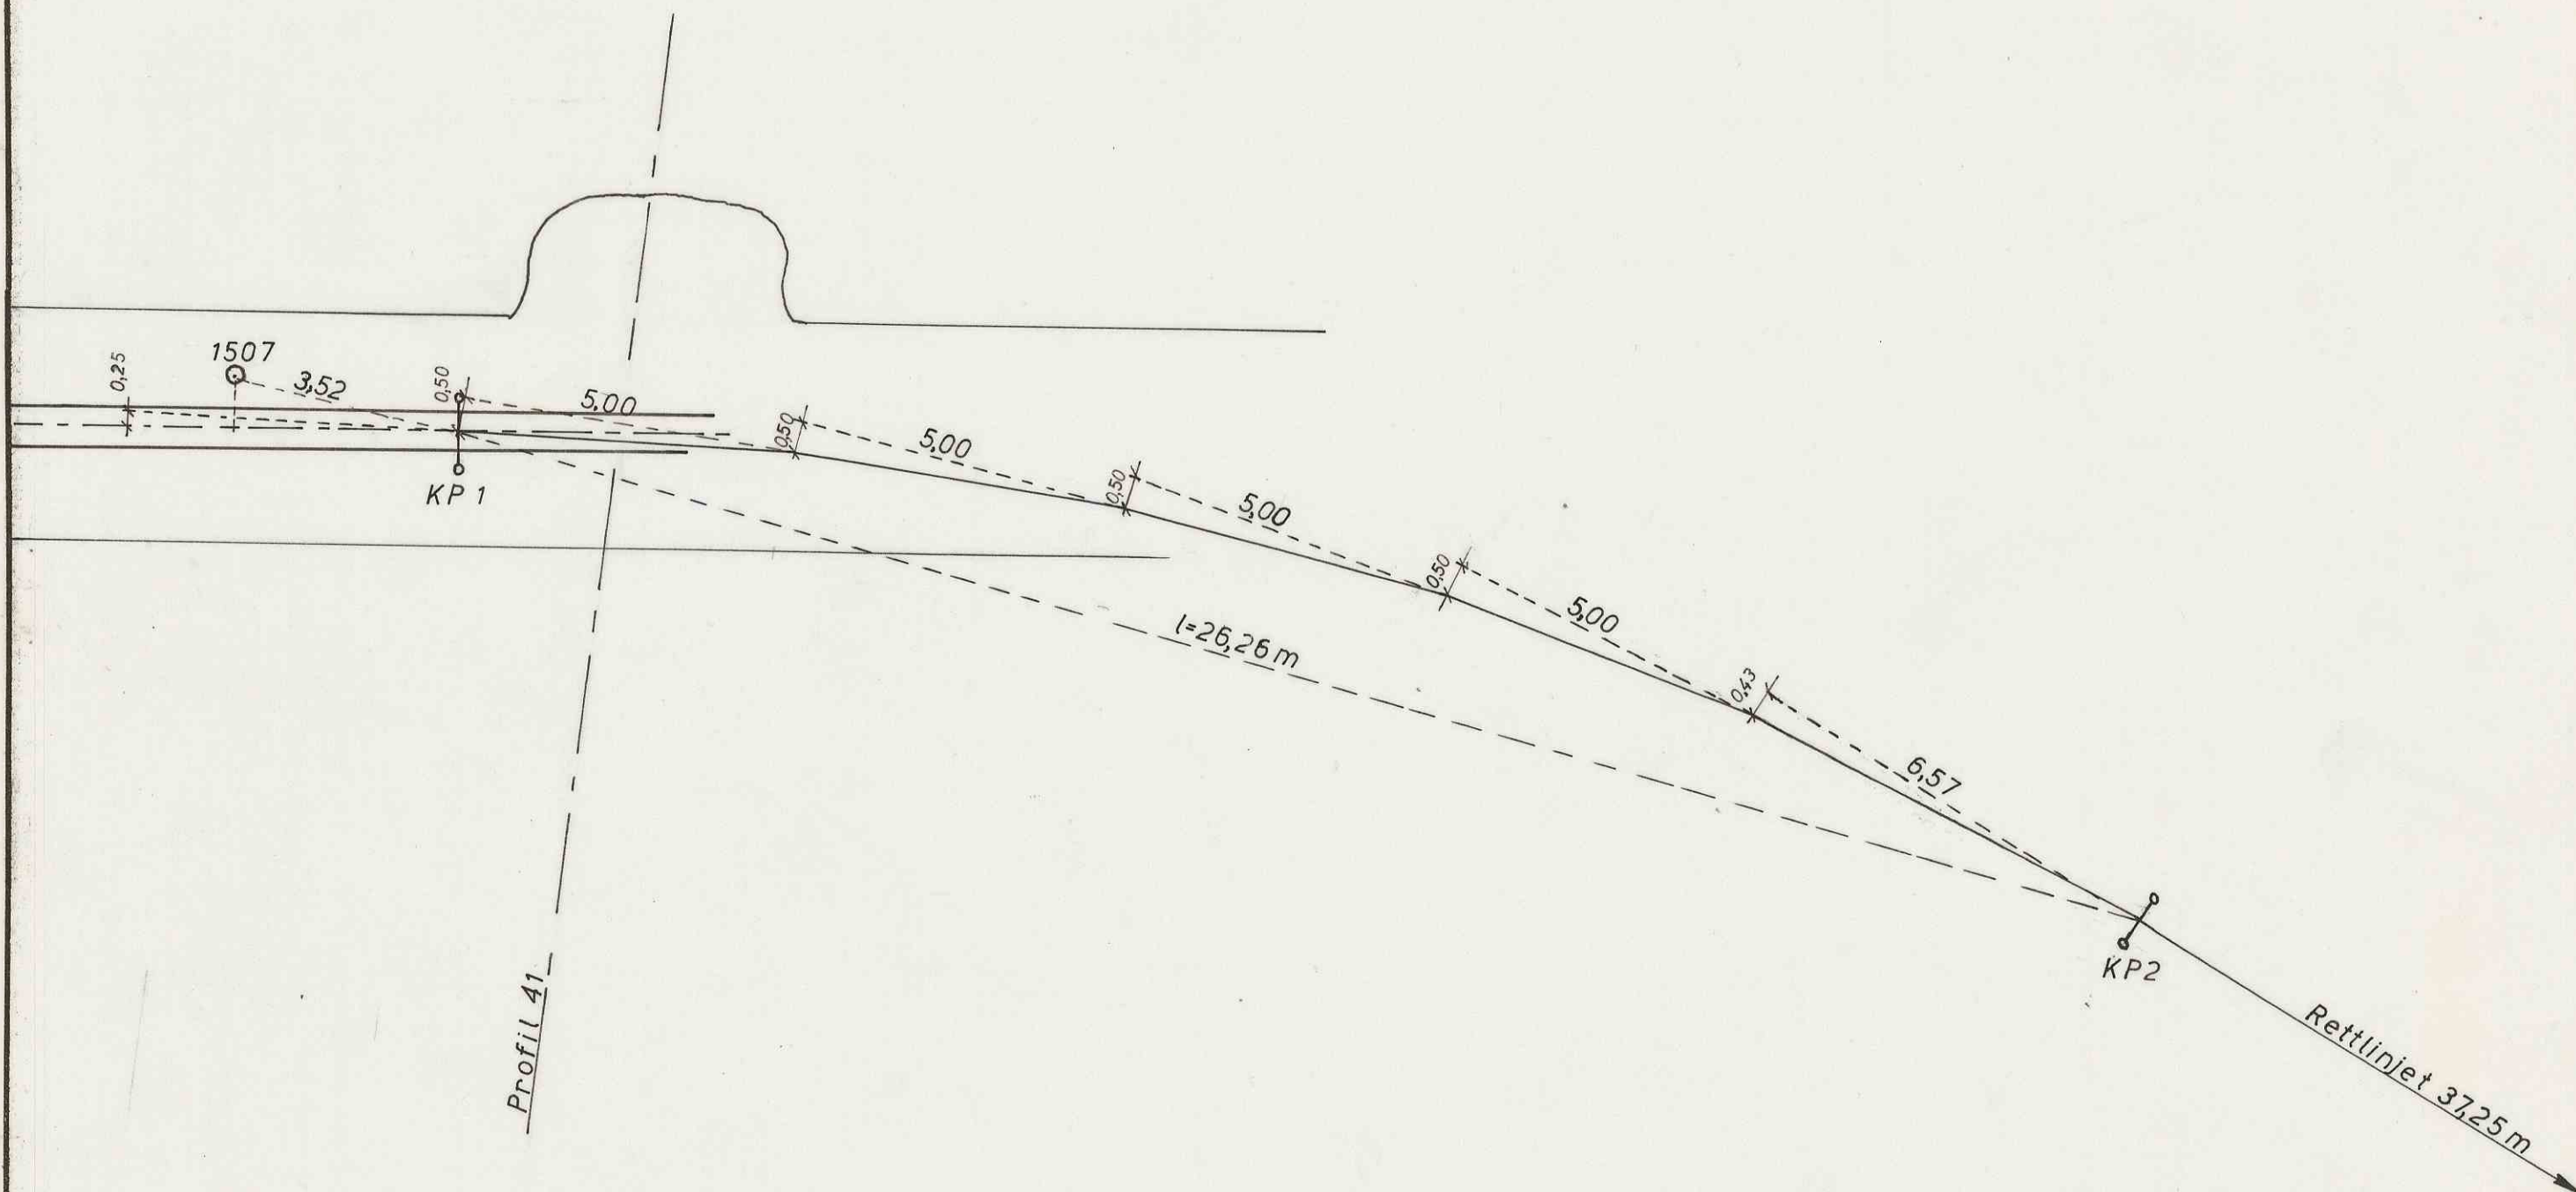

Kurveradius $R=50\text{m}$
 - " - lengde = $26,57\text{m}$
 Spr.profil = $3 \times 3\text{m}$

1220

XV Etage Utvikling mot syd	Målestokk	Tegn. A.Nj.	12-2-67
	1:100	Trc.	
⅘ Knaben Molybdængruber		Kfr.	
	Erstatning for:		
	02.138A		
	Erstattet av:		