

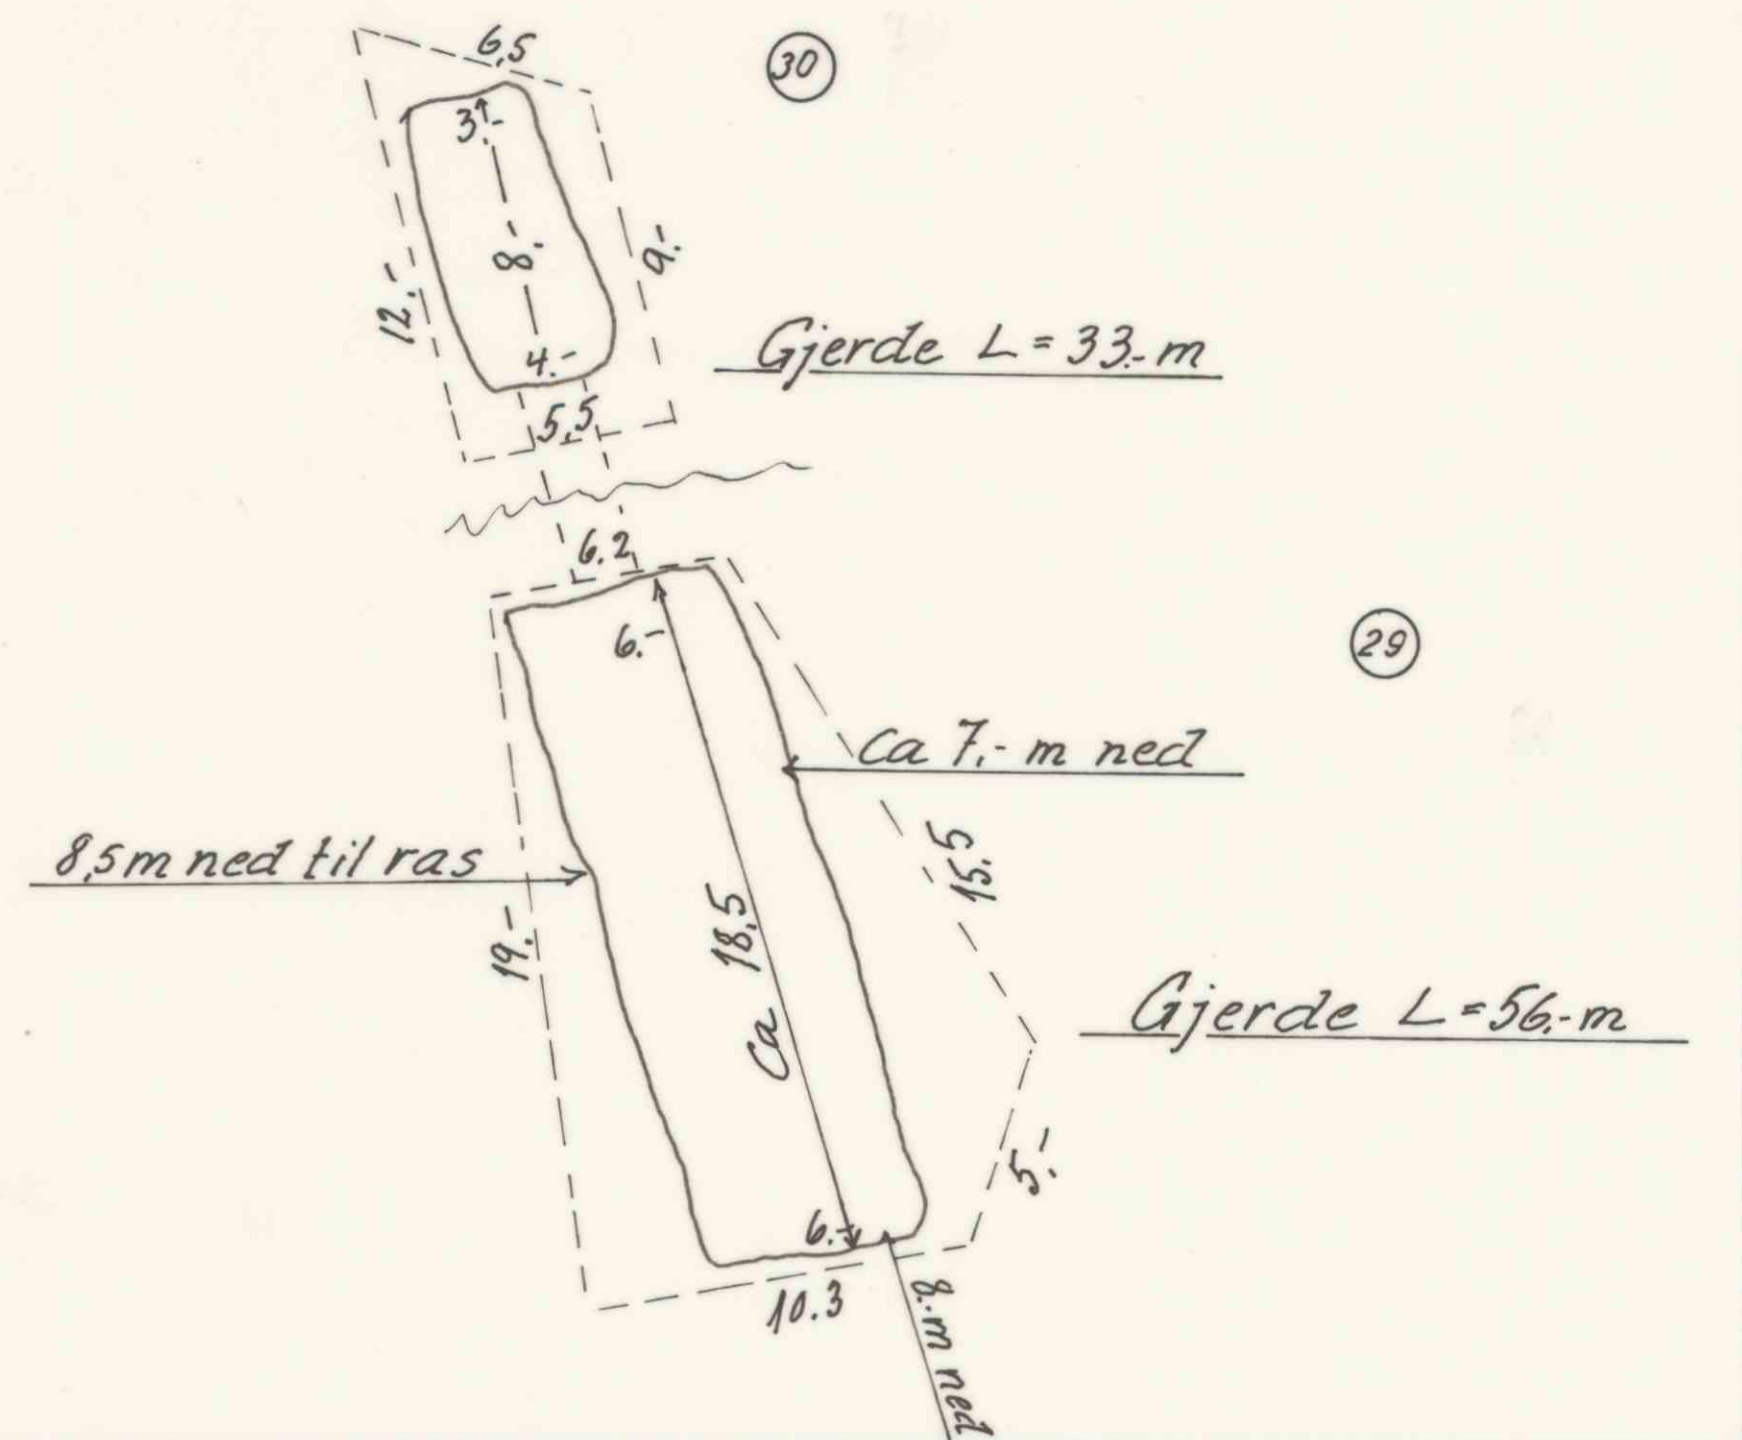
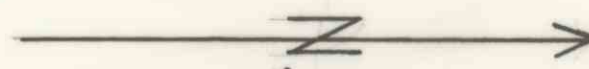
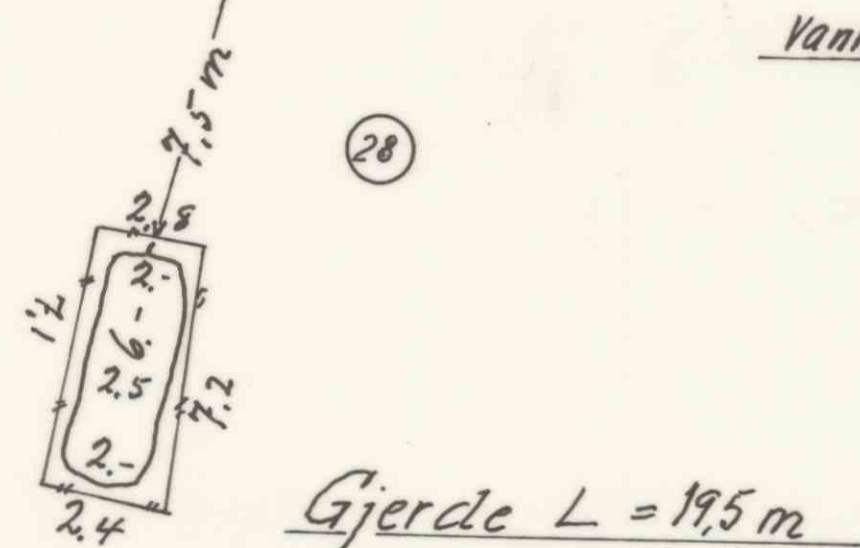
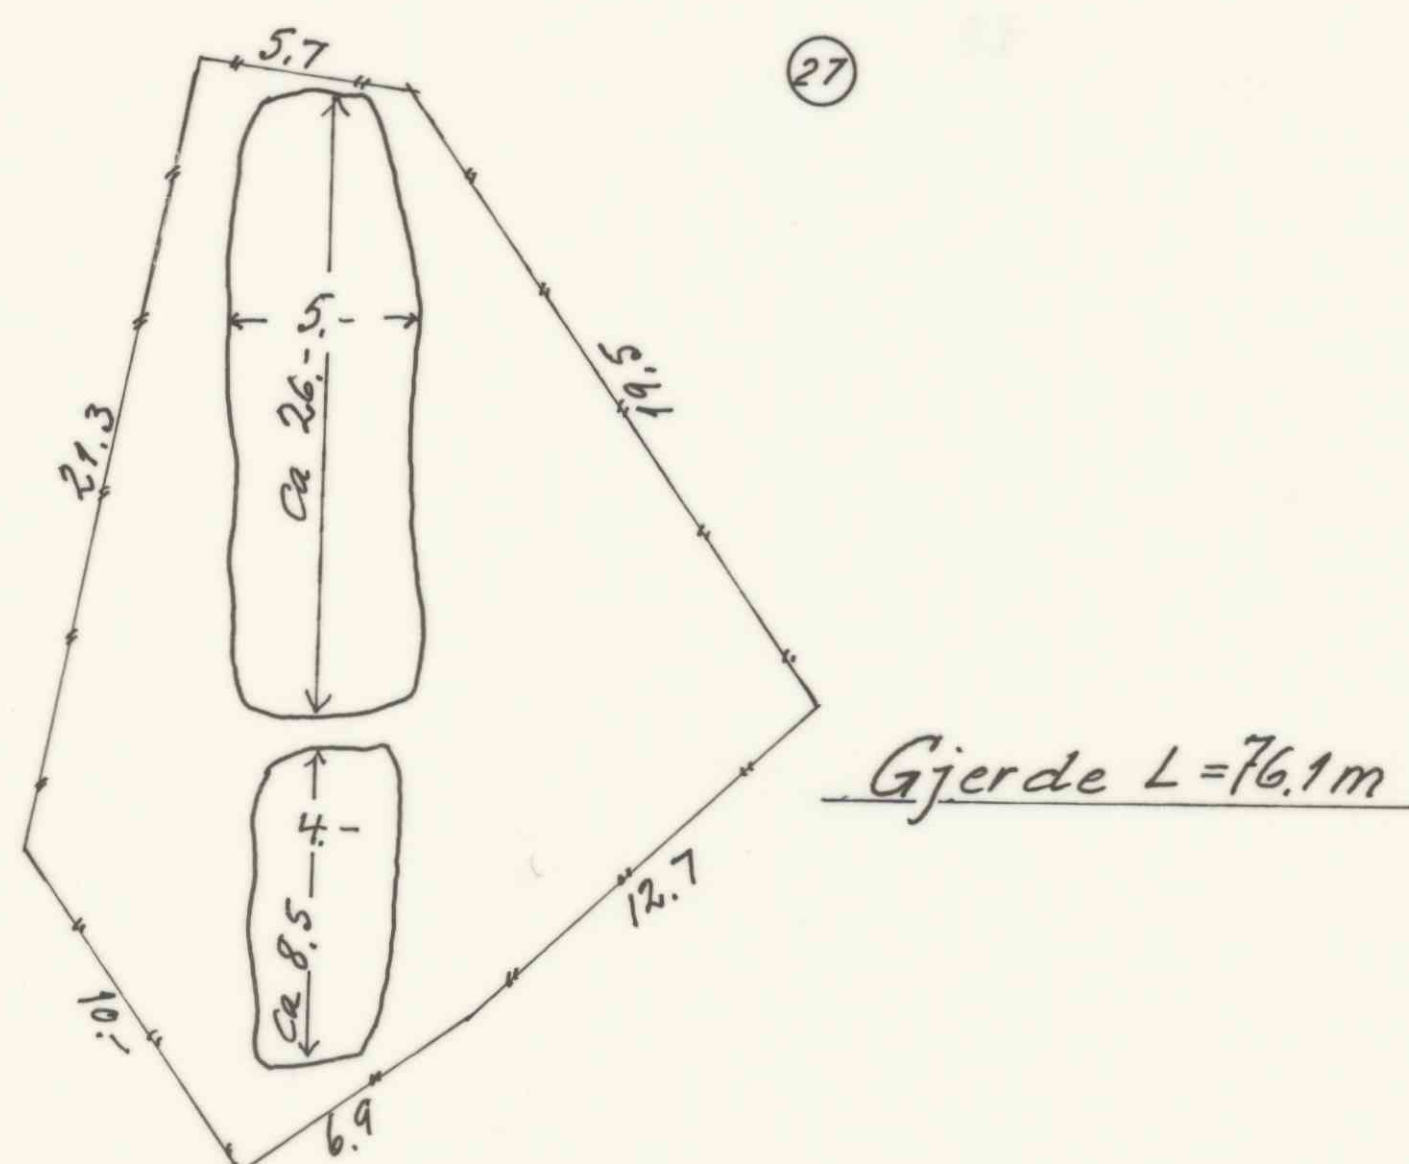


11. 2. SØNDRE VINOREN GRUVER


M=1:200

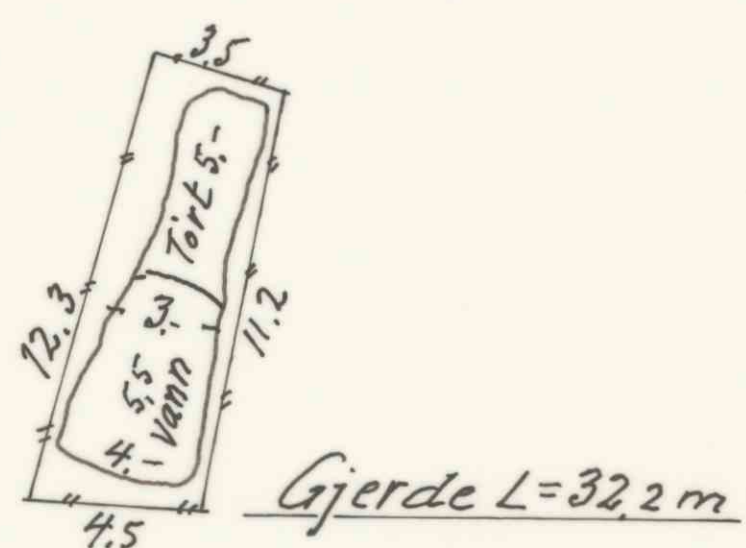

Juliane Marie gr.

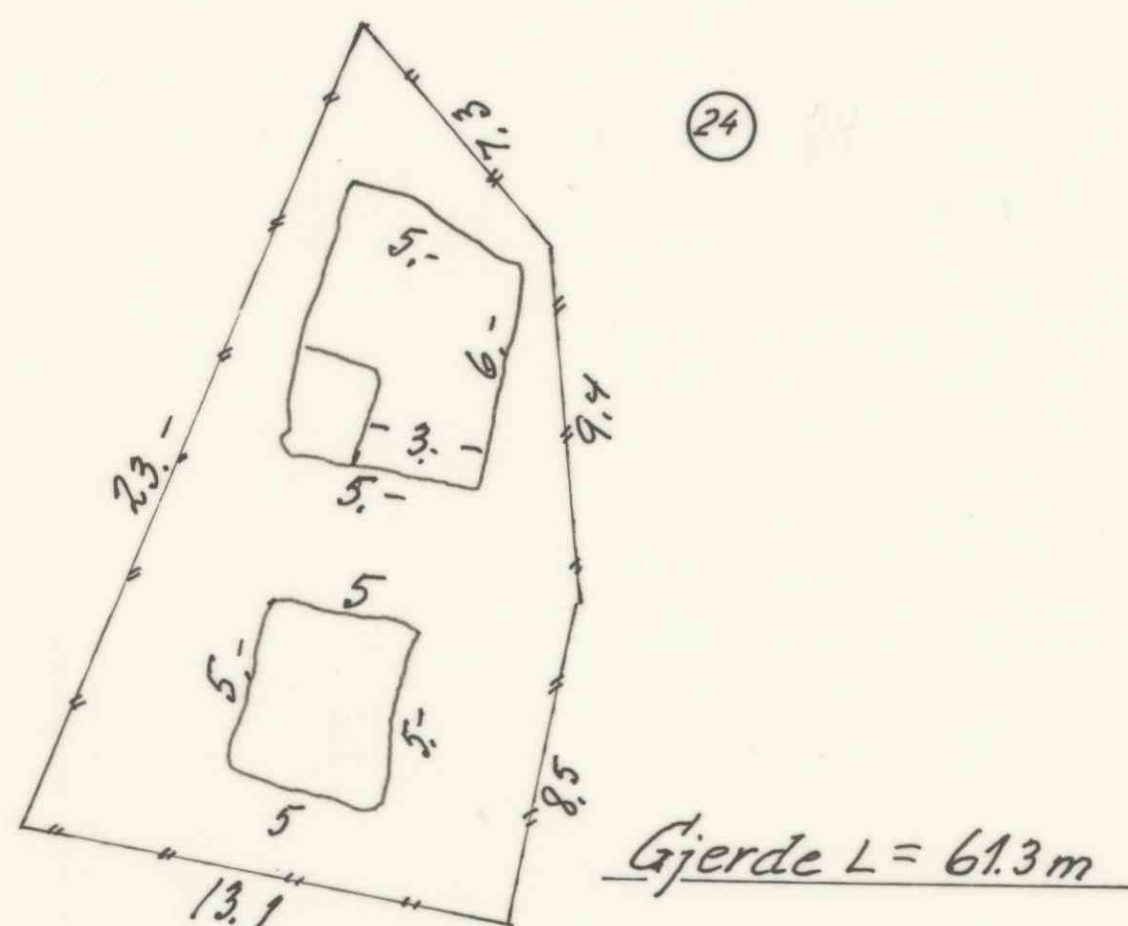

Vannsump til maskinhus, Juliane gr.

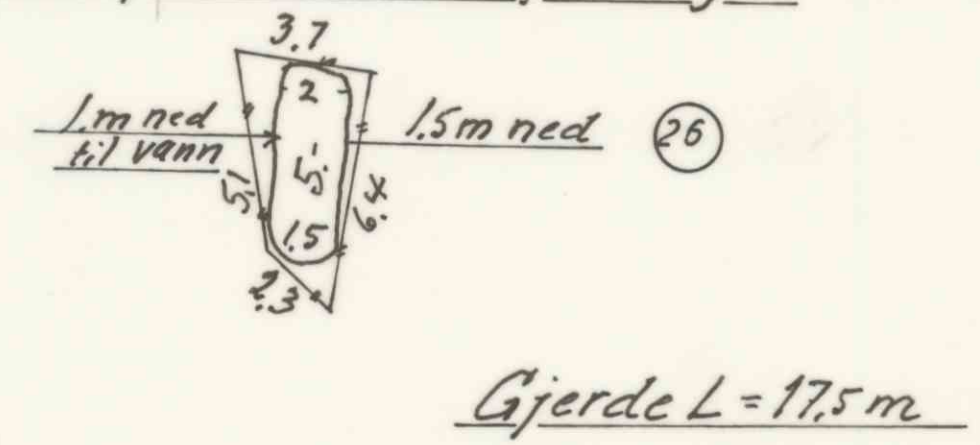

Kongsberg, den 12/2-79.
R. Kongsbænd