


Stigostprofil 30 m west port. 23
Et. 7-6 1:200

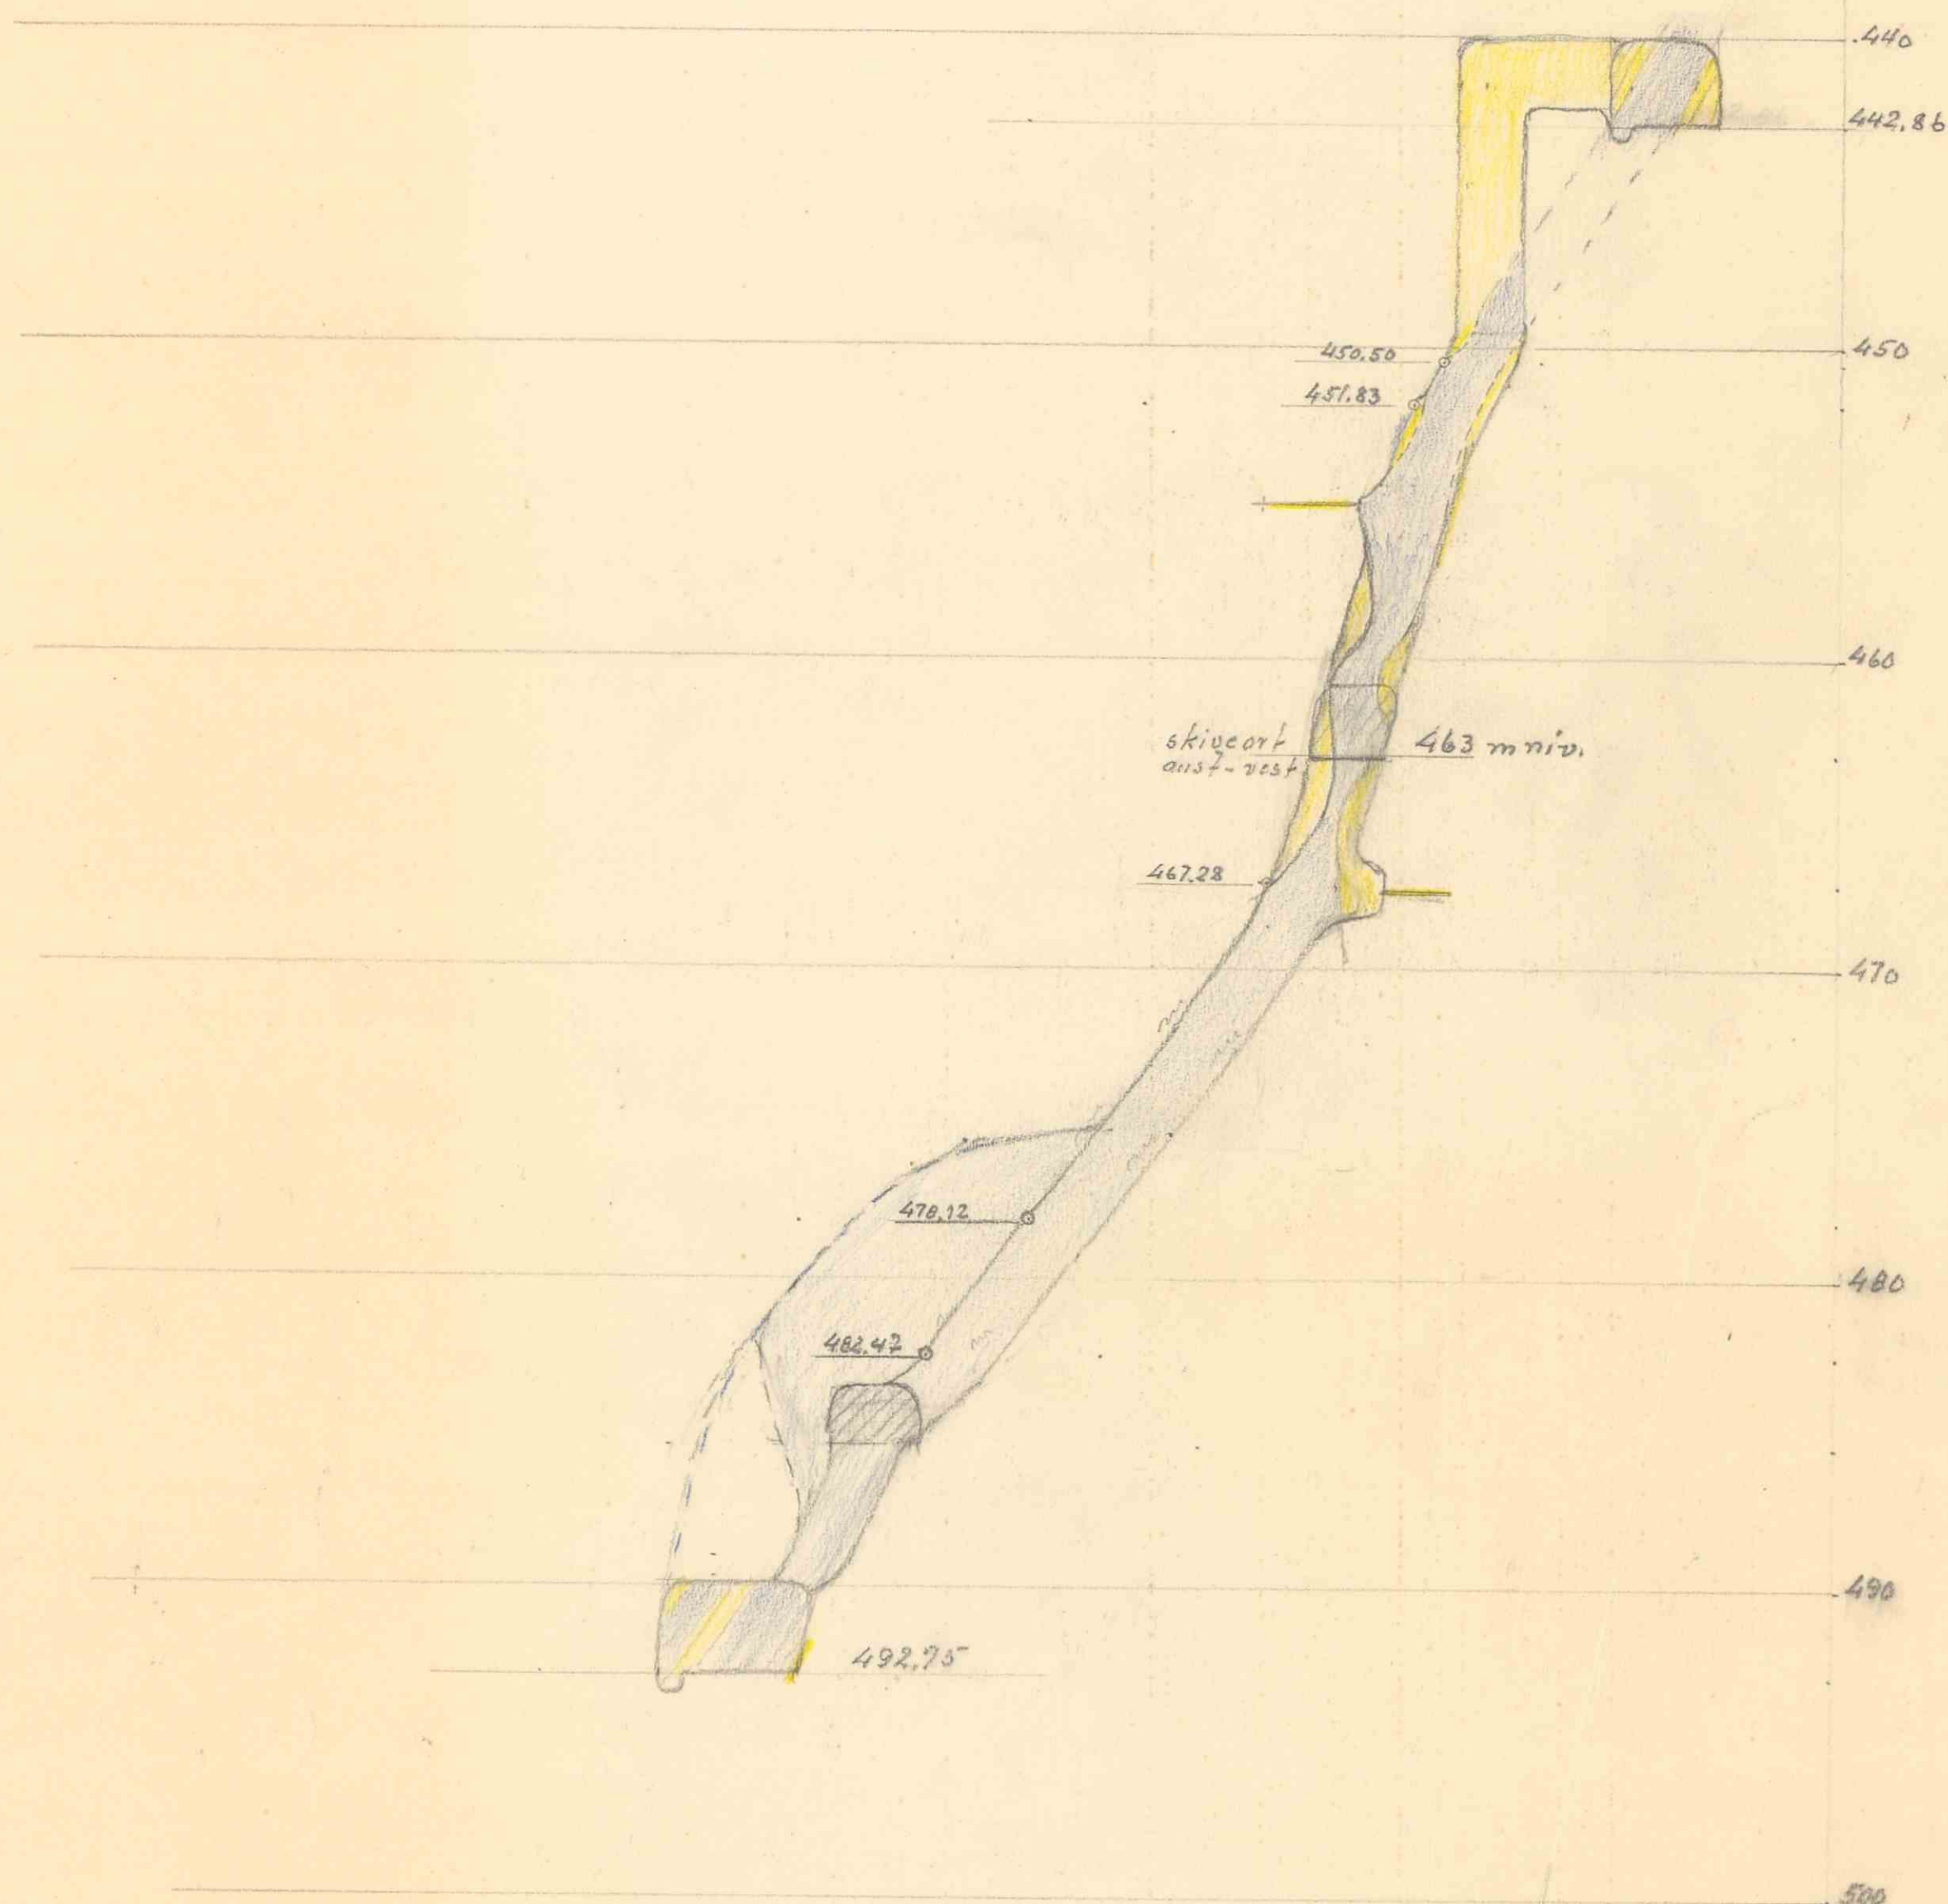

$\circ \cdots R = 450.50$
 $\circ \cdots R = 451.83$
 $\circ \cdots R = 467.28$
 $\circ \cdots R = 478.12$
 $\circ \cdots R = 482.42$
 $\circ \cdots R = 483.54$
 $\circ \cdots R = 485.5$