


336.6.

1

Tverrprofil 18 m. vest for profil 13

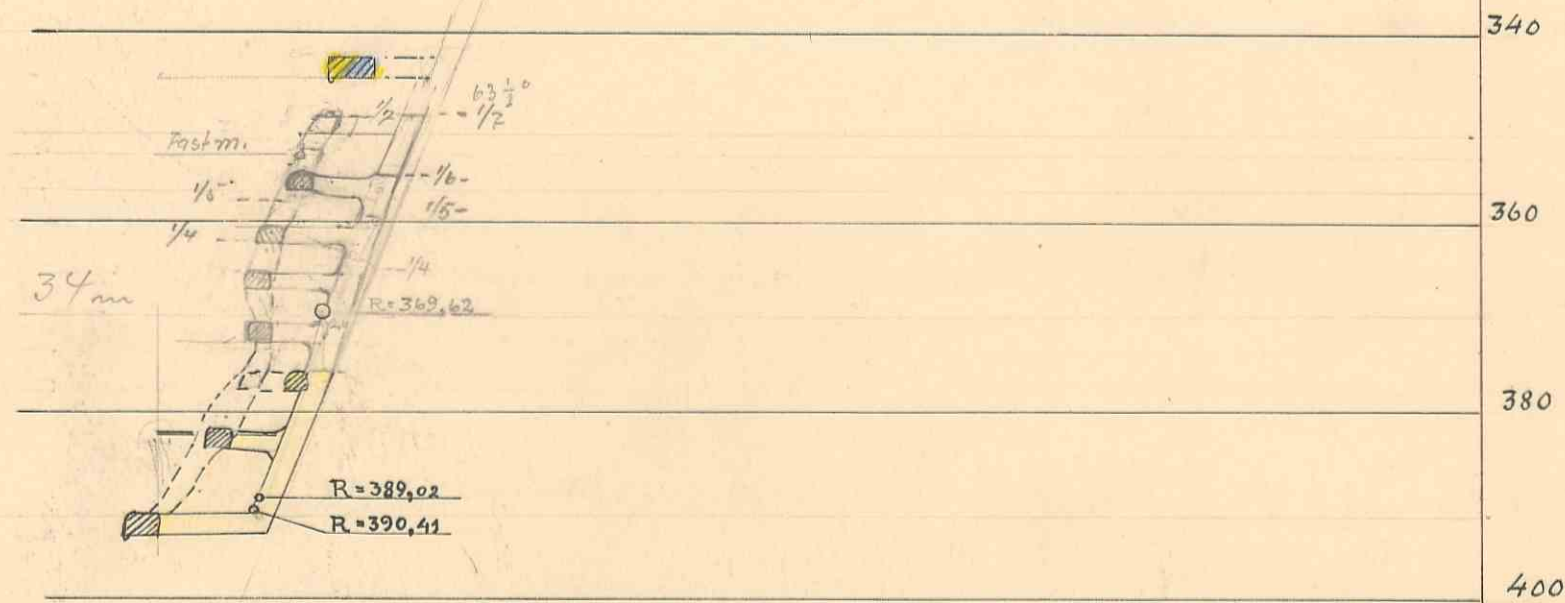

15a

15

14a

14

13a

13

355.4

350.5

4.9

336.

R=375.37

R=369.62

R=375.32

S=377.7

R=

S=

S=393.01

Nr. 34

Plan fra '393 m. ni'og'

profiler 13-15a

Skap Skuff

1:800

sk. 14