
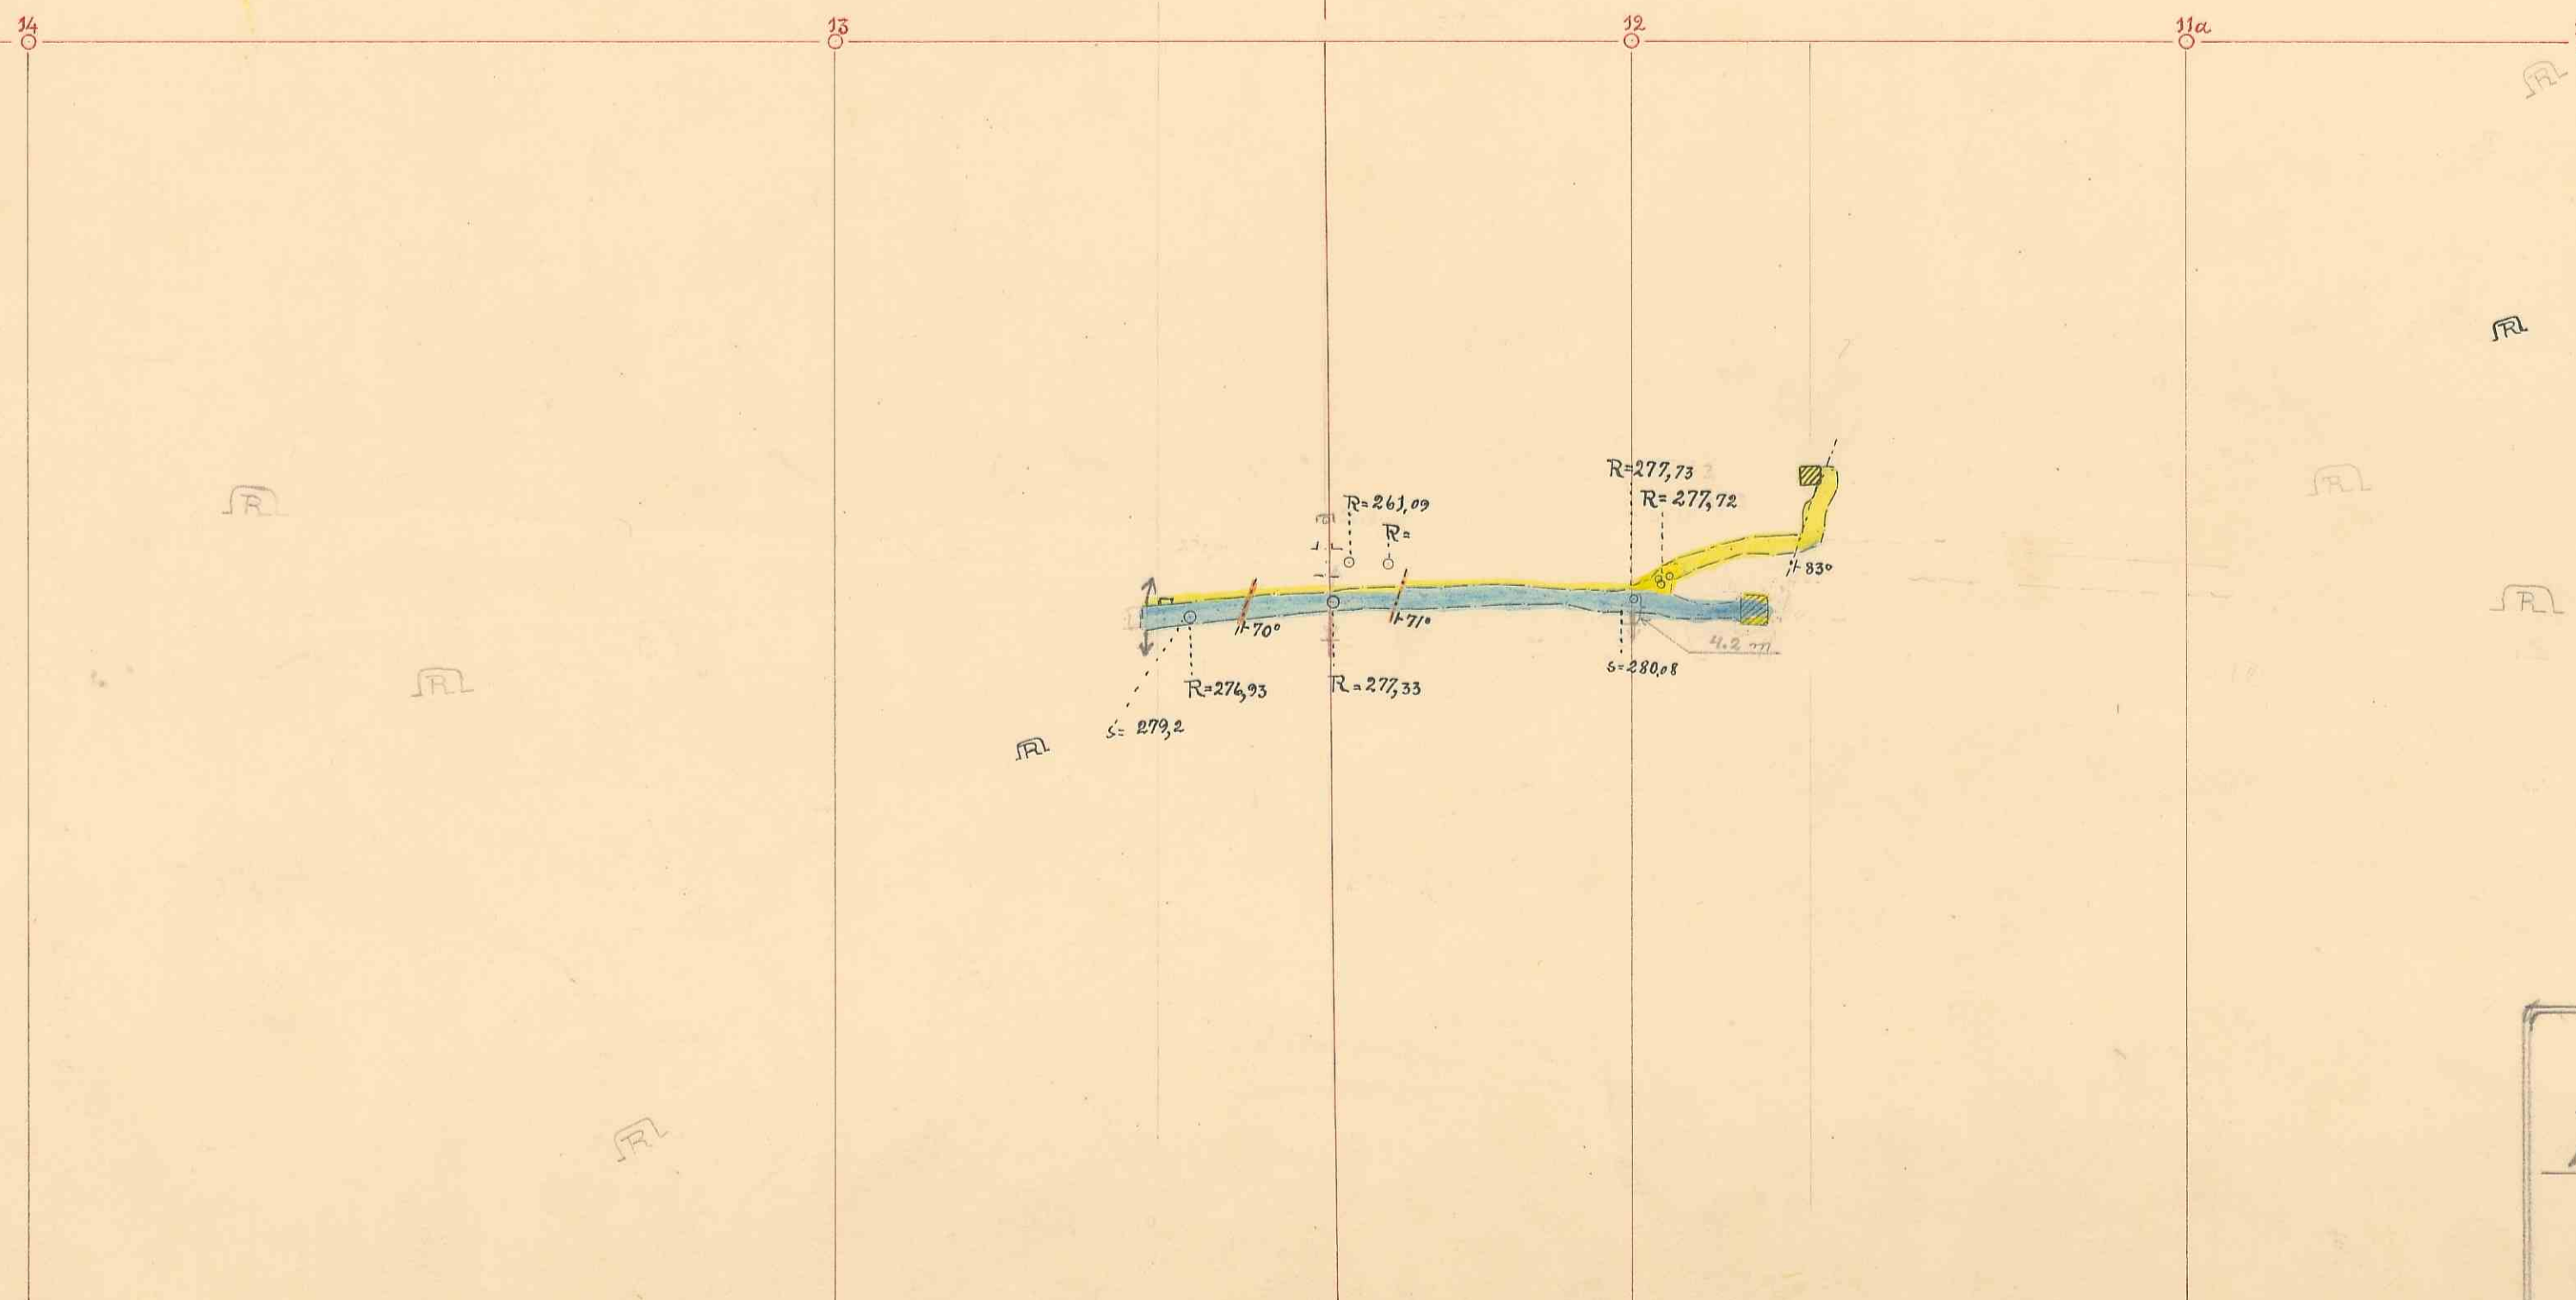


Tverrprofil 37,5 m vest for 12.
280 - 244 m. a. f. v.

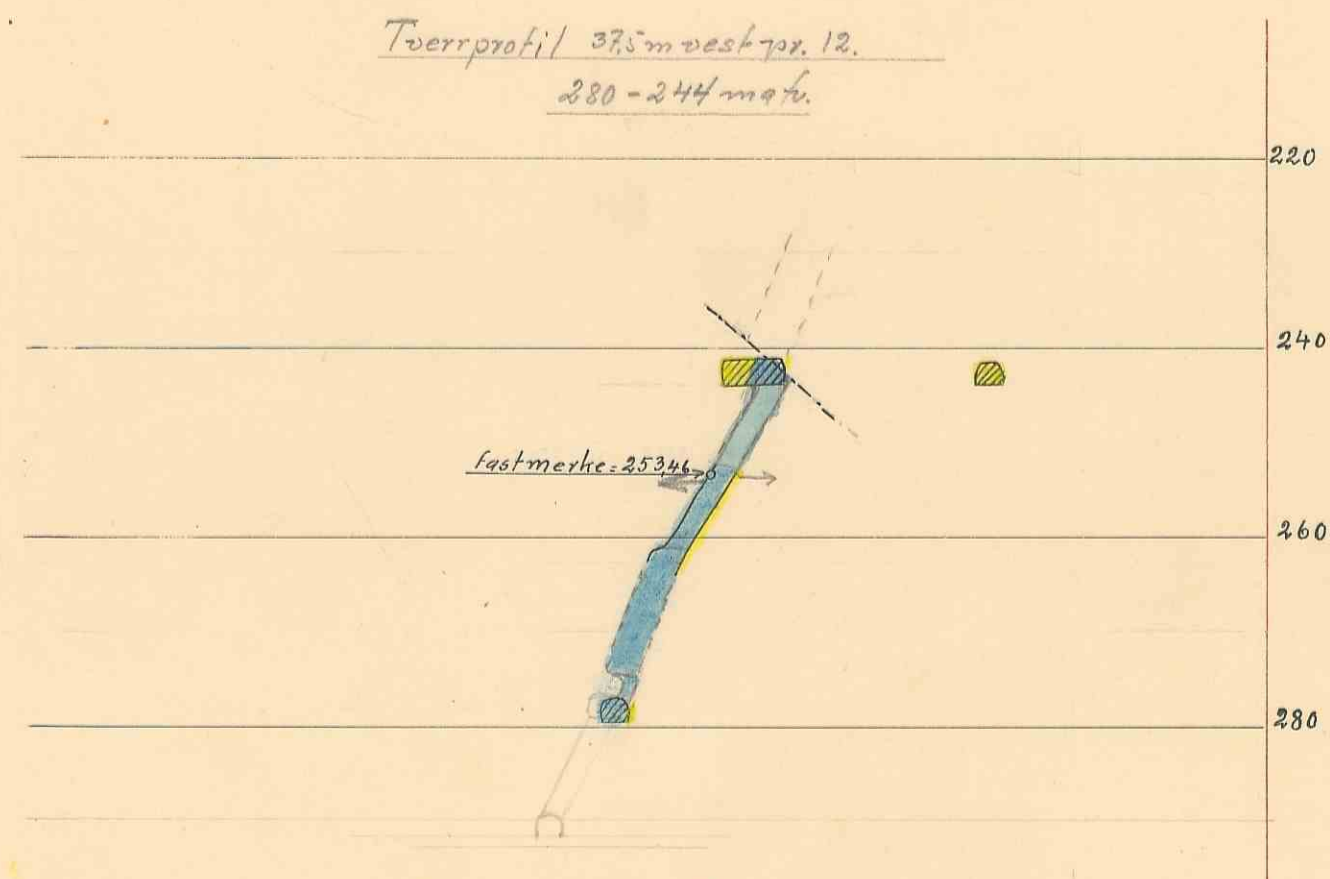

Nr. 56

Plan fra 280 m. a. f. v.

ved profiler 11 - 14.

Skap

Skuff

8