


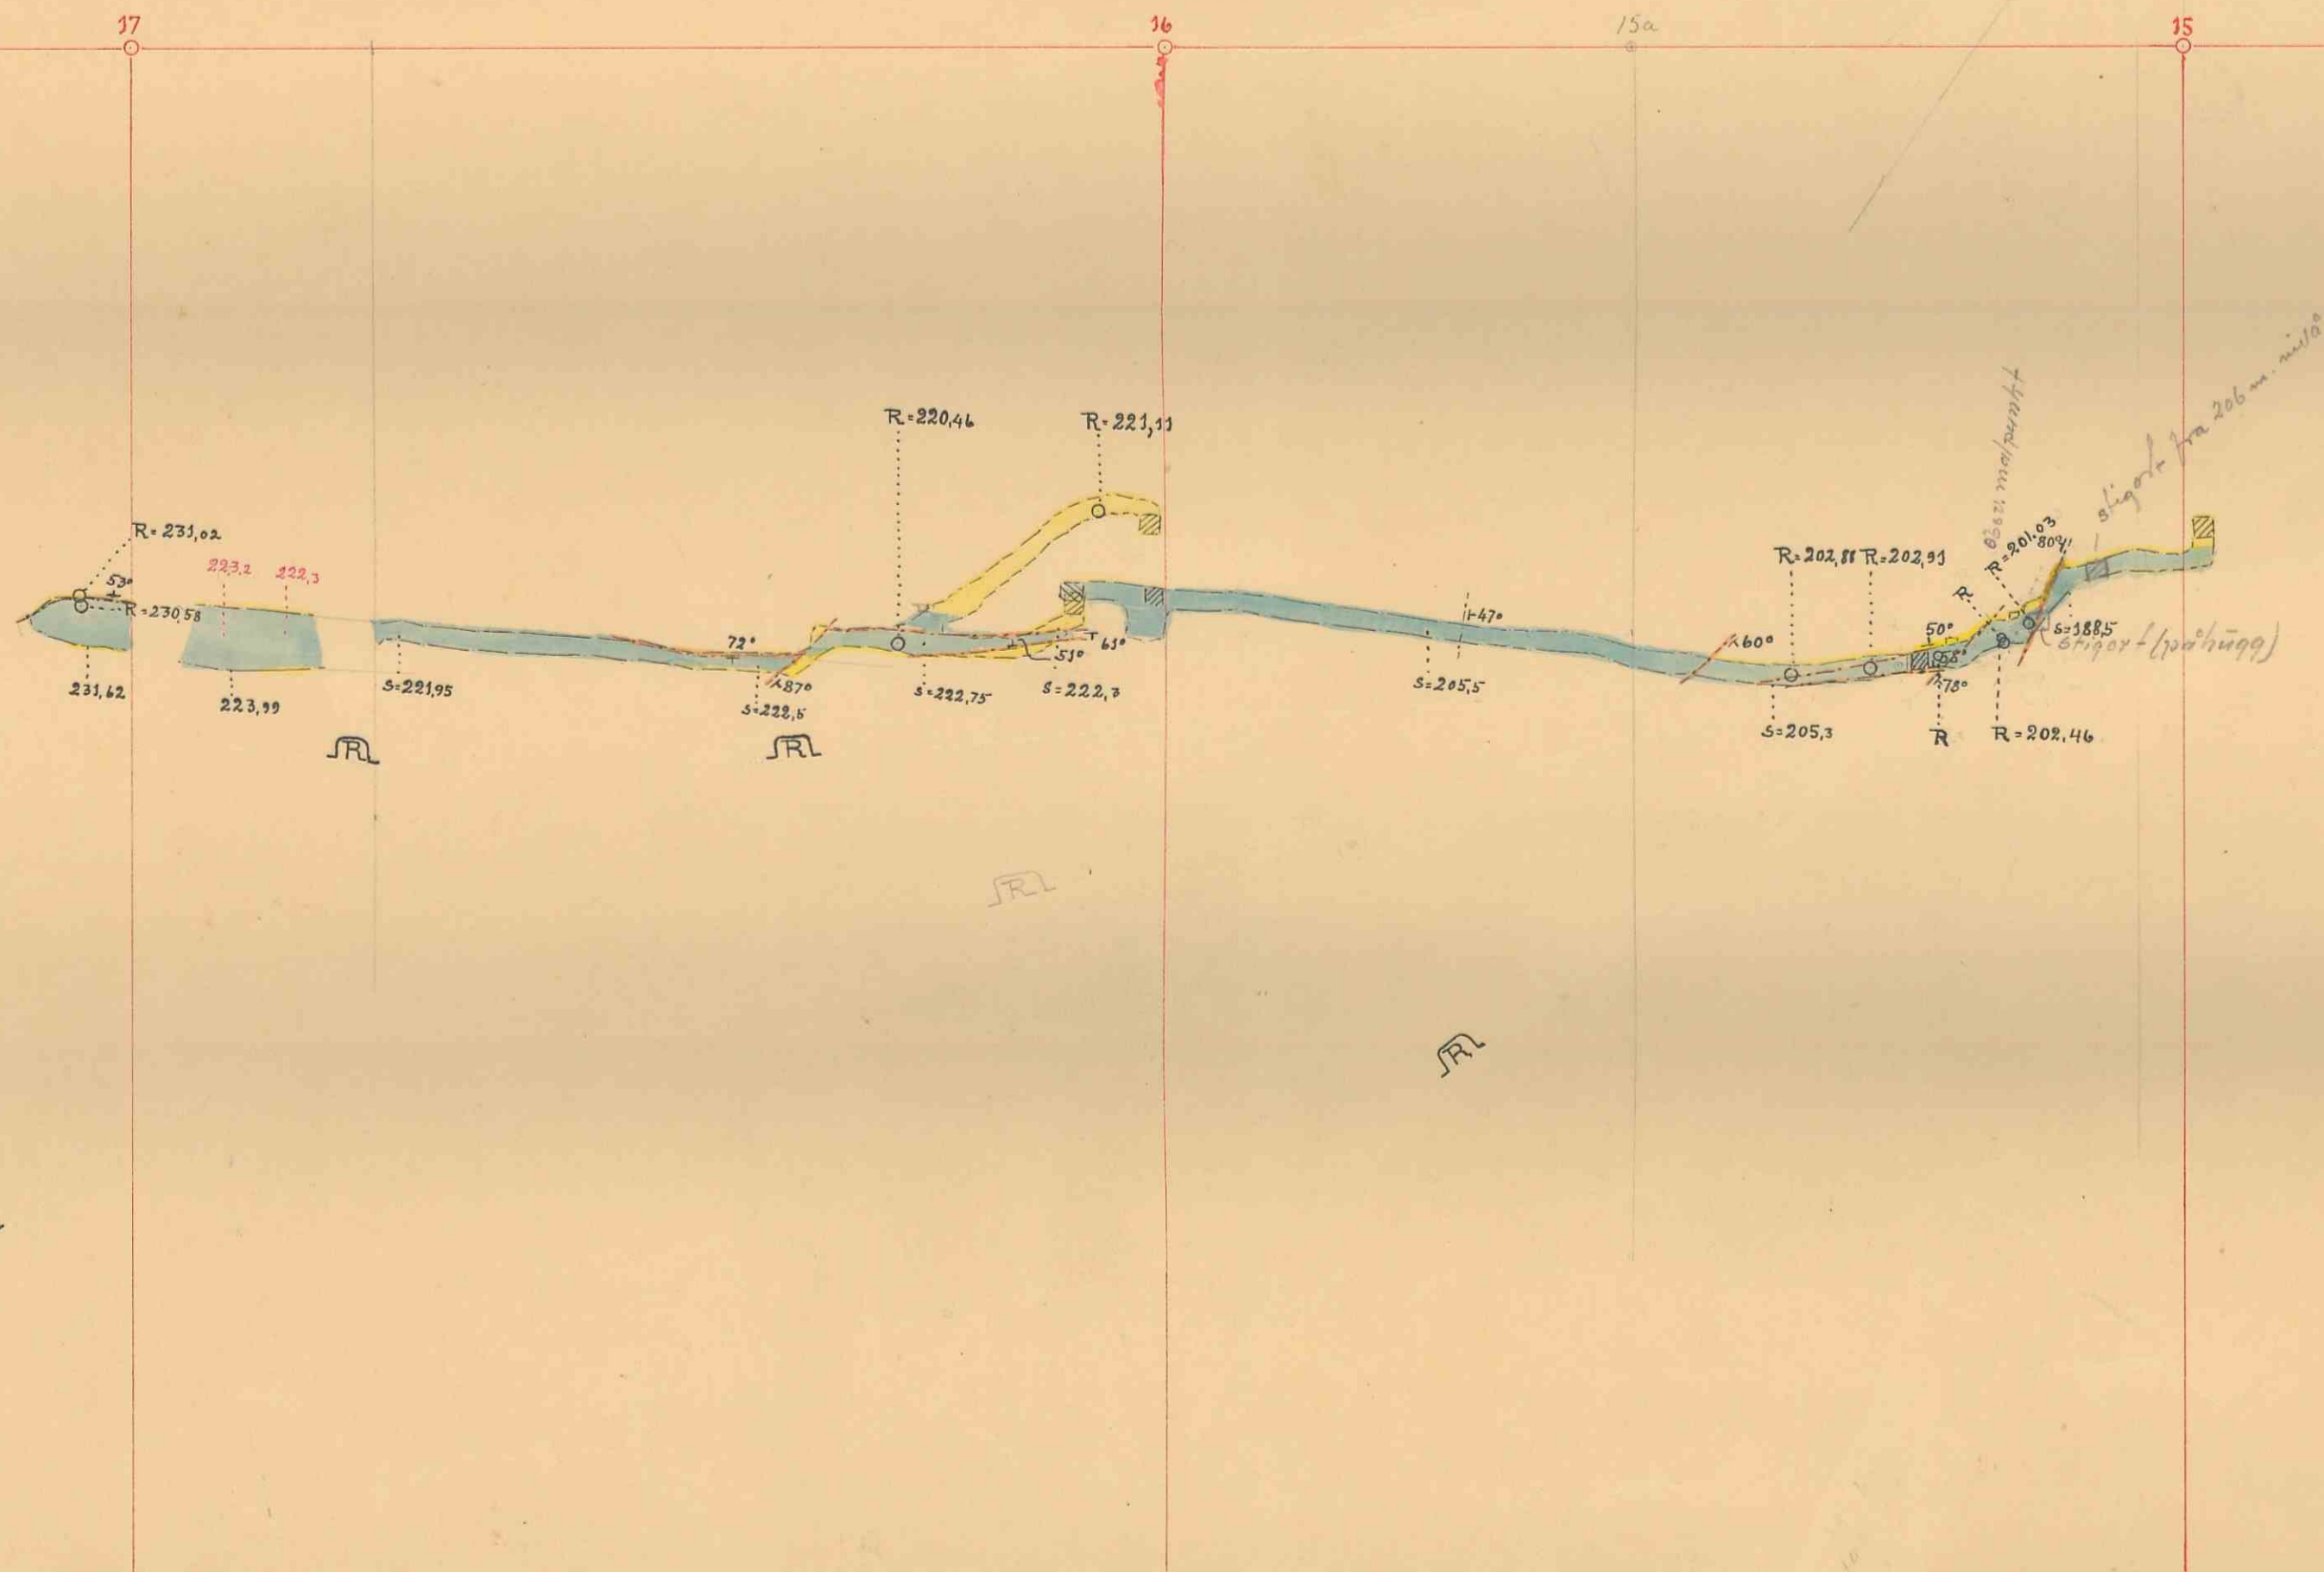

Nr. 65

Plan fra 180-206 og 222 m nio

profil 15-17

Skraft 9

1:800