

R1 = 981,474

990

830Y

I = 991,555

2 = 992,182

S = 994,00

1000

100740


N.D.
skiveort
Stign = 1:200

1010

PLAN 1032 m.n.

1020

1019,95

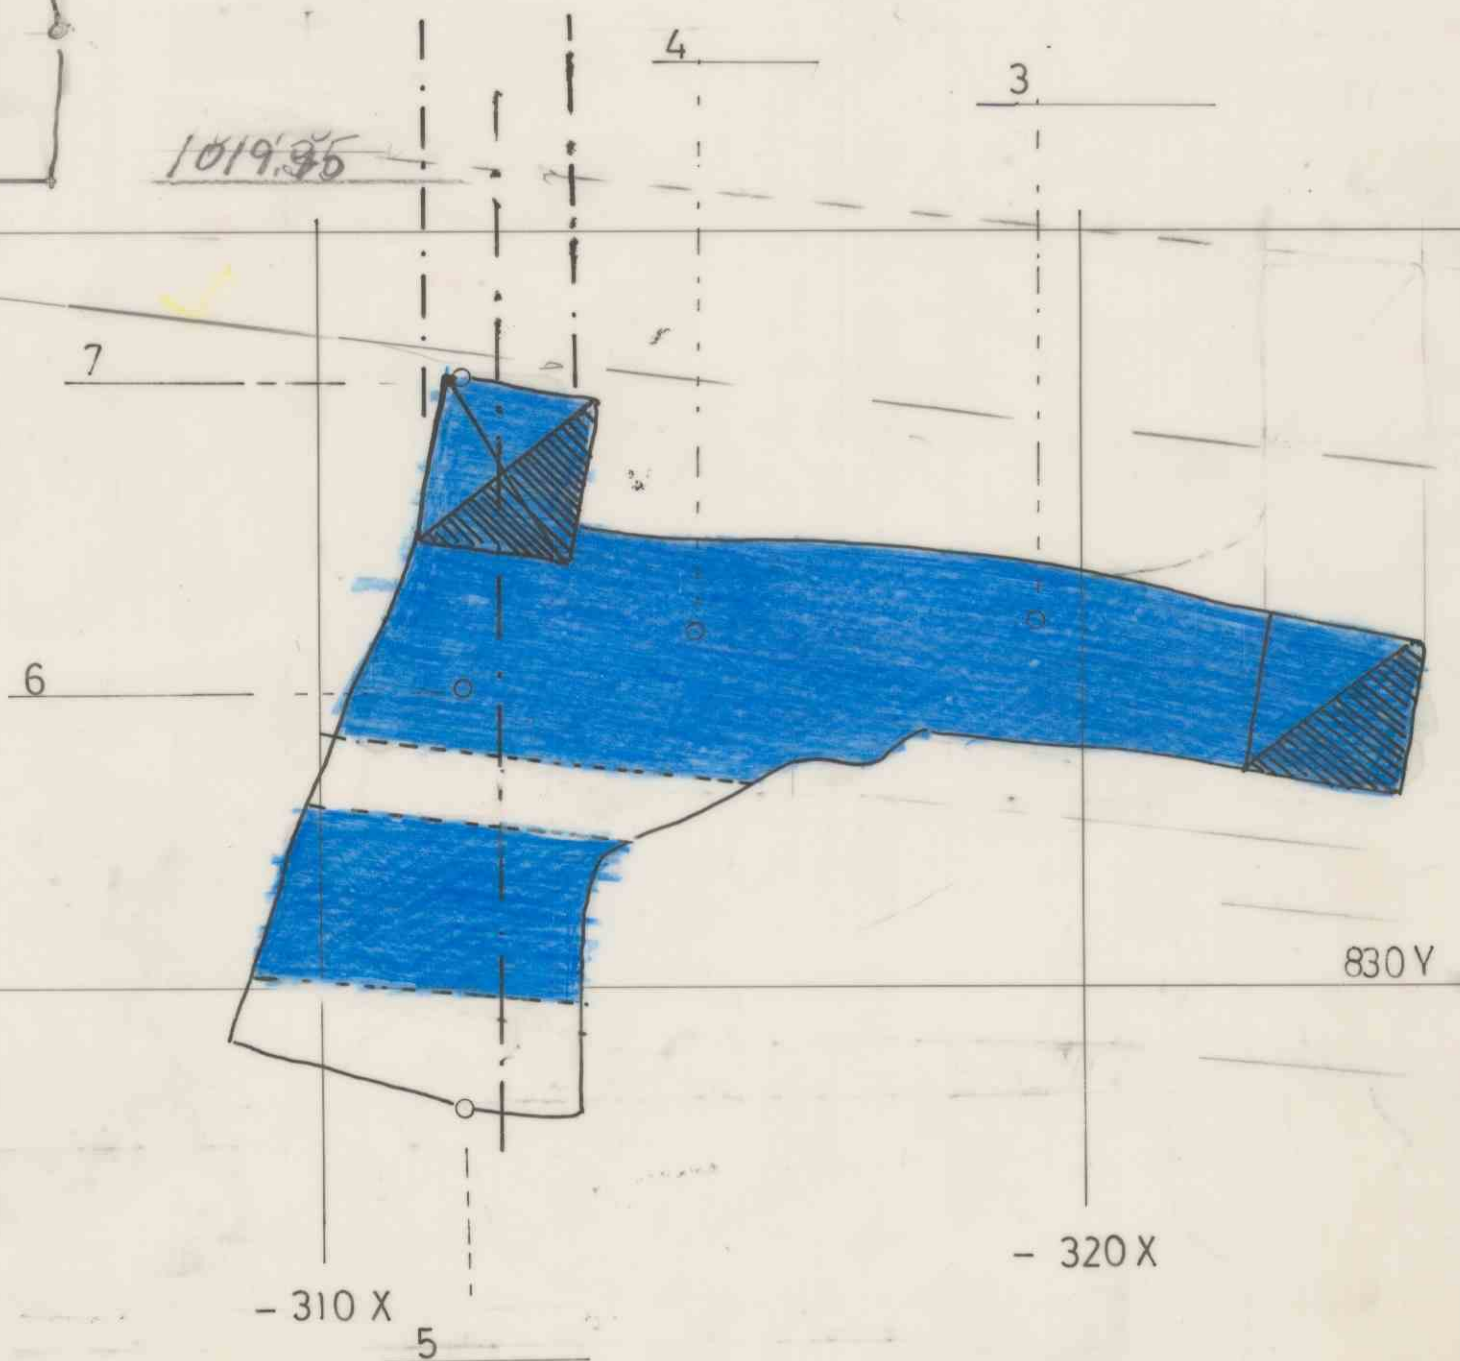

R6 = 1029,33

R5 = 1030,06

U.K. / Faltgeid.

R7 = 1028,69

1030

S. skiveort 1031,30

1040

Påhugg et. 14. 13 ö + 11 m.
Skinnetopp 1043,58

Pr. 13 ö + 11 m. et. 14.
STIGORT.

Fosdalens Bergverks A/S
Malm

Skala	Tegn. J.R. 29/4-71
1:100	Trac.
	Erst.
	Retaining for
	361 - 2
	Erstattet av: