


810

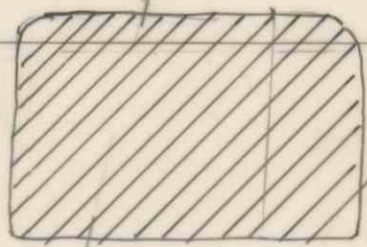

812,65

SNITT A-B


820

PLAN et.10


830 Y

N.B. 0,60 m öst för. Rötning
2,90 m vest "

S = 822,75

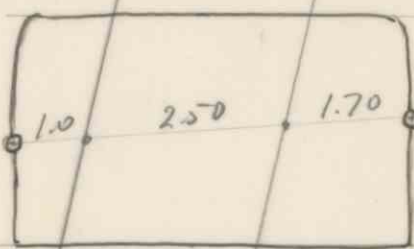

N = 822,27

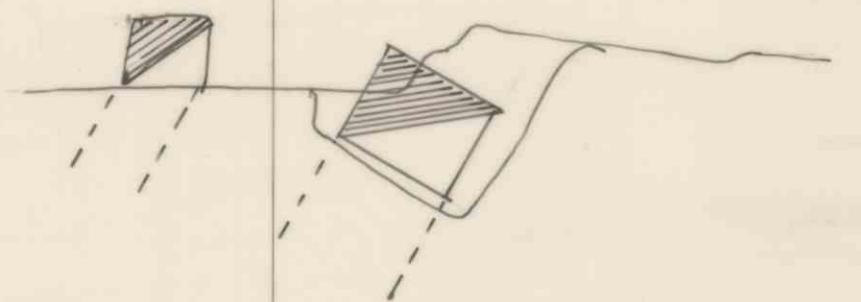


-680 X

PLAN 812,65 m.n.

830

830 Y

859.

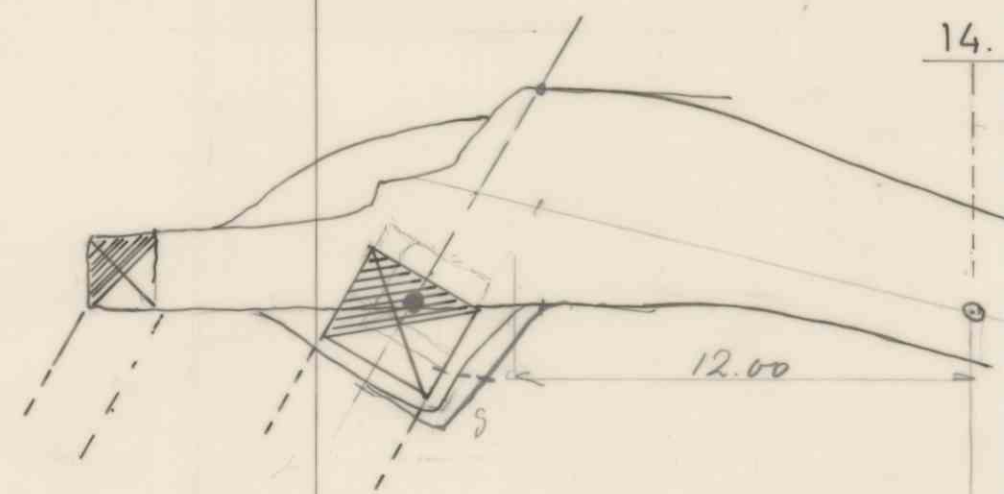

12.00

840

830 Y

B

Et. 10

812,65

824 m.n.

850

810 Y

Et.11

Pr.17 ö 23m.Et. 11.
STIGORT.

Skala 1:100

1:200

Trac.

341-2

Ertätat av:

R 860 48

860

R 859,44

Et. 11. sk 862,62 X - 877 -

Fosdalens Bergverks A/S
Malm