


900

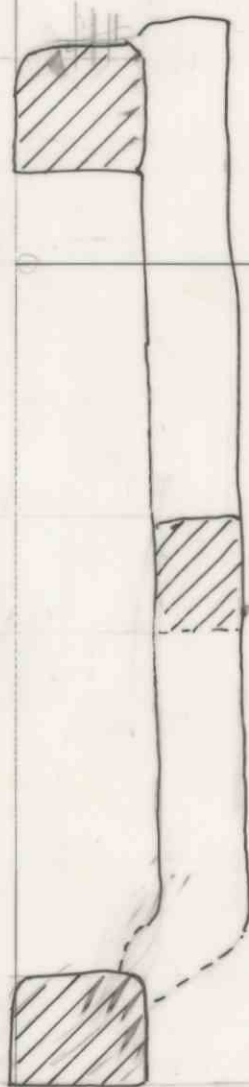


890.80 m.n.

909.80 m.n.

Et 12


SNITT A-A
Pr.13 ö + 4 m.

880 Y

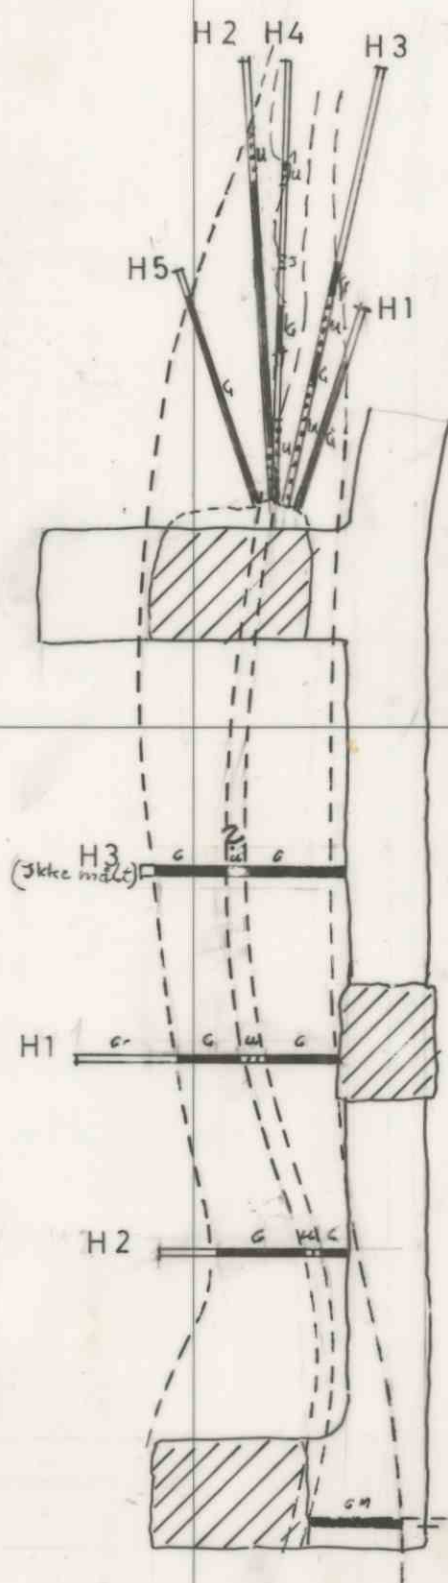


SNITT B-B.
Pr.13 ö + 11 m.

880 Y

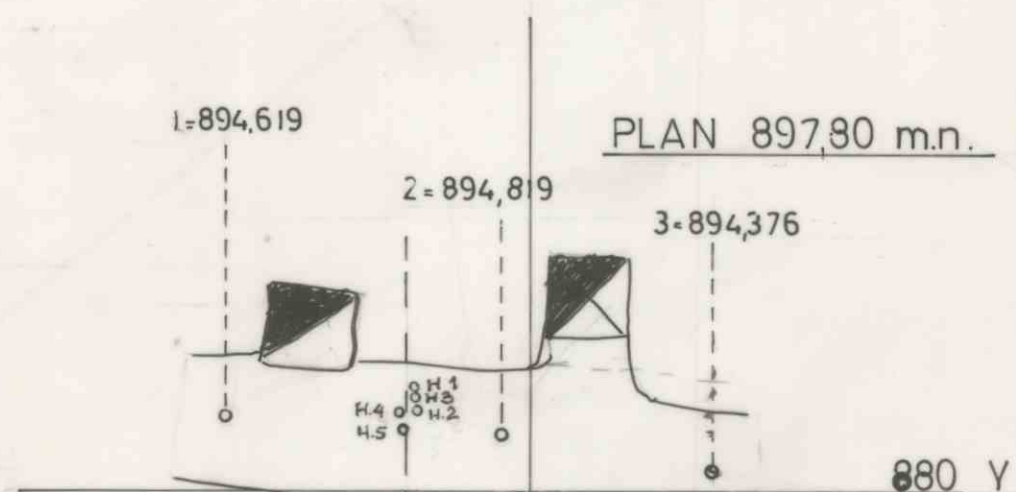


PLAN 897,80 m.n.

880 Y

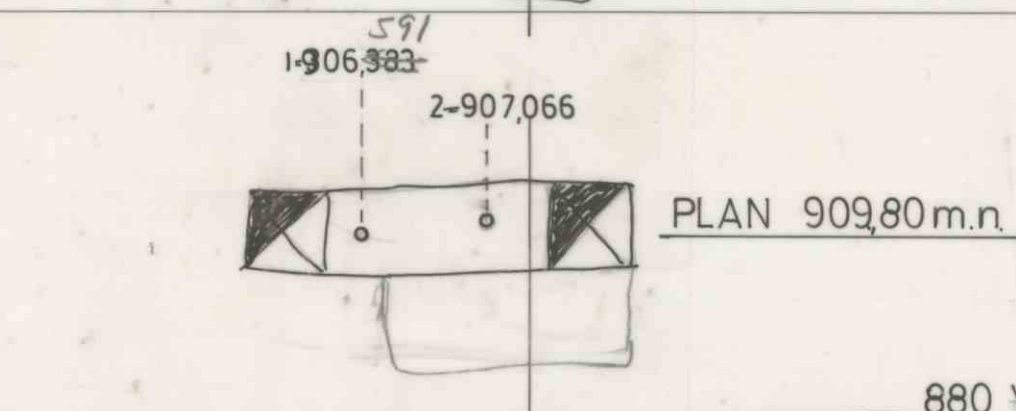

PLAN 909,80 m.n.

880 Y

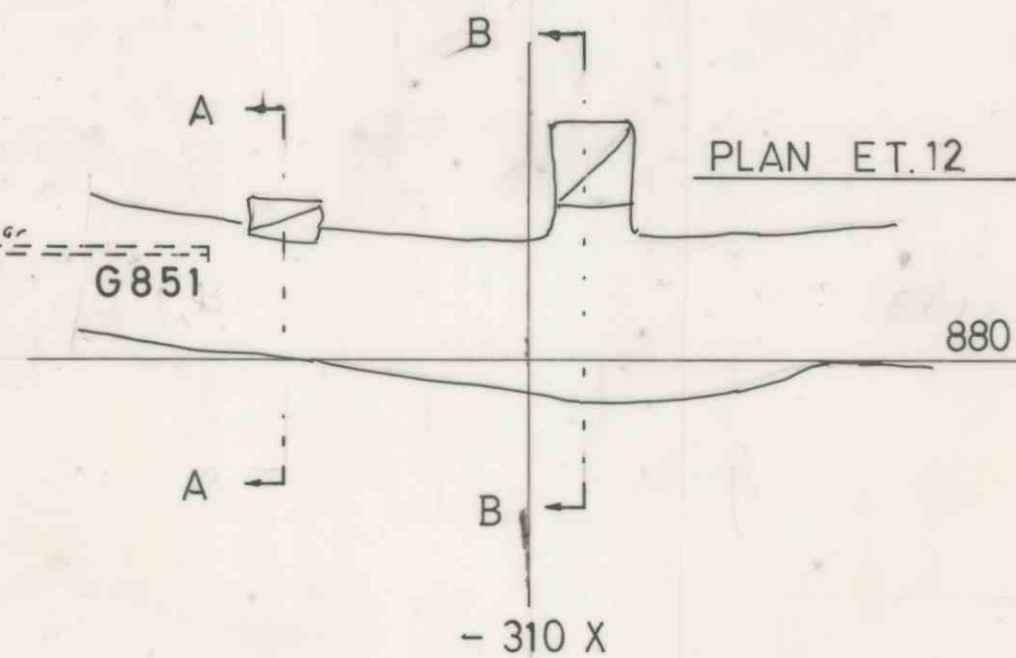

PLAN ET.12

880 Y

- 310 X

Pr.13 ö + 4 m. og + 11 m. Stigorter fra et. 12.	Skala	tegn. J.R. 17/11-42
	1:200	Trac. J.R.
Fosdalens Bergverks A/S Malm	retaining for:	300-2
	Erstattet av:	