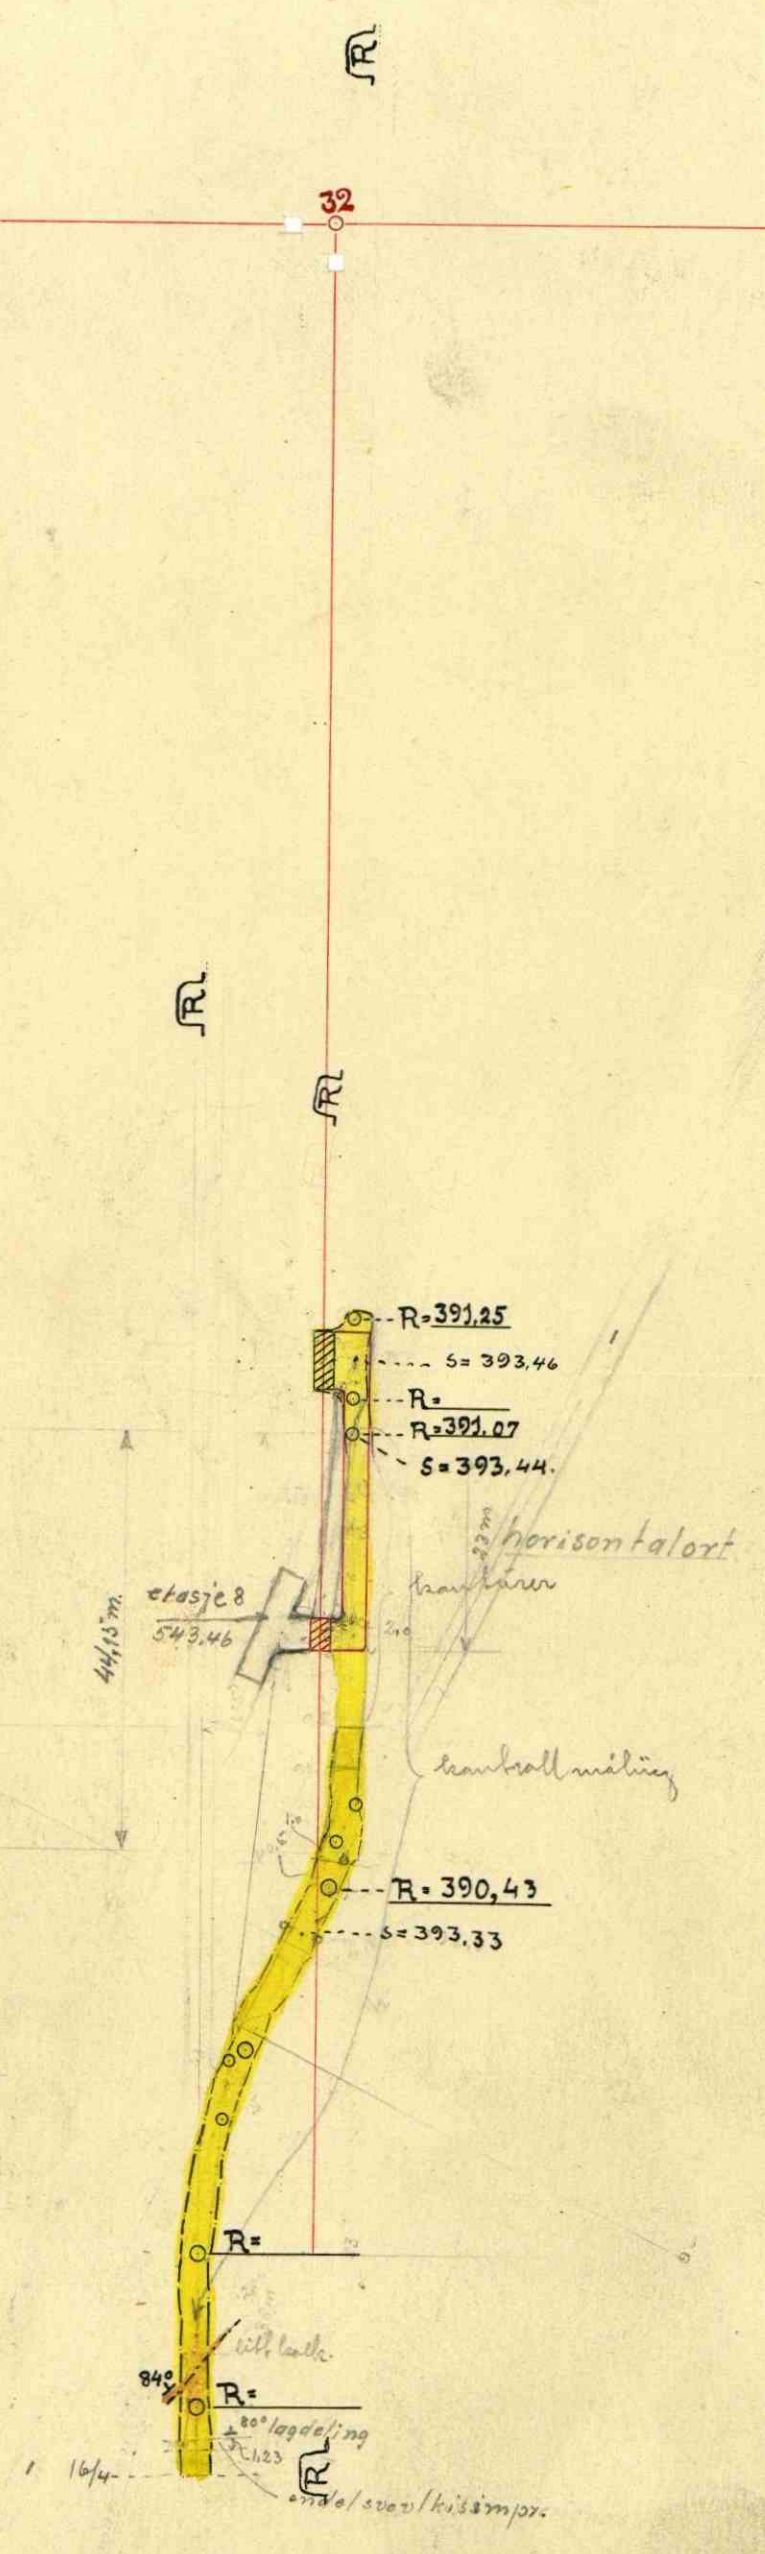


Nr. 138

5

Plan fra 394 m.nivå

profiler 28 - 32.

Skap _____ Skuff 12

1:800