


871

Tverrprofil nr.	37	Skala	Tegn.
Nivå	20 m. 700 m.	1:200	Trac.
Fosdalens Bergverks A/S		Erstatning for:	
M a l m		Skap	Skuff 340
		Erstattet av:	

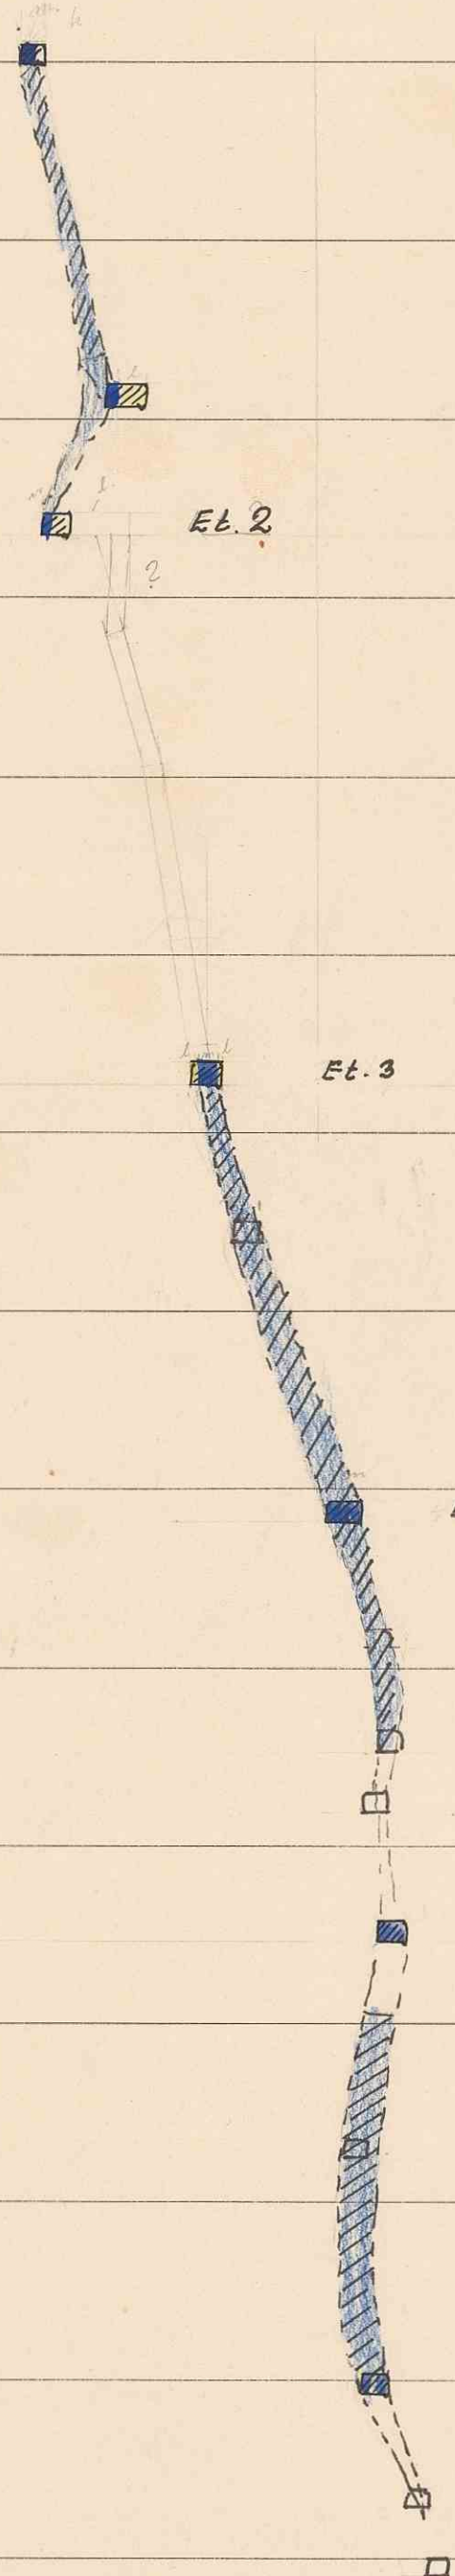

El. 7