

Lengdeprofil

S.N.

1000 y

180

200

220

Basislinje

900 y

180

200


220

800 y

700 y

600 y

Trerprofil Hsj. IV

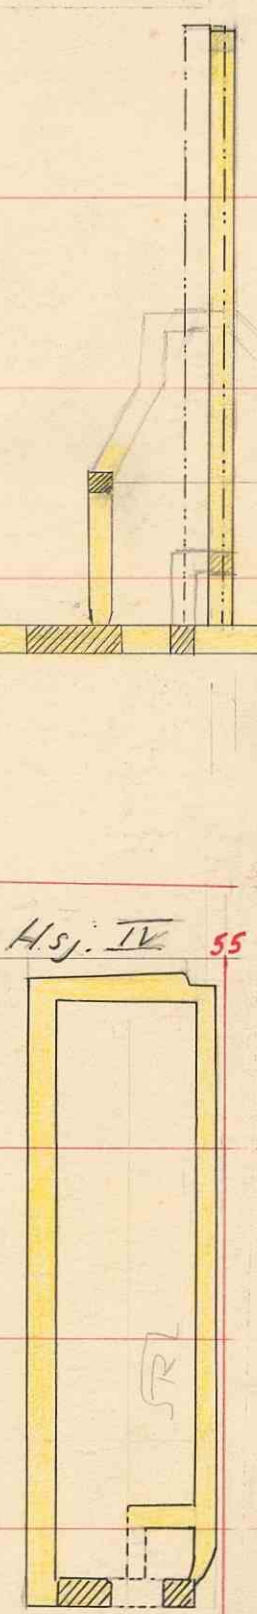

257.6
227.2
30.4

144a-224.102

143a-224.226

142a-224.386

141a-224.185

140a-224.257

139a-224.250

138a-224.553

137a-224.830

136a-225.015

135a-225.216

132a-224.895

S=226.88

S=227.13

S=227.124

S=227.33

S=227.45

S=227.58

KuFrens Loppunkt

S=227.73

S=227.85

2

Plan fra Grunnstollen m. nivå	Skala	regn.
Profil	1:800	trac.
		Kfr.
Fosdalens Bergverks A/S	Erstatning ior:	
Malm	Skap	Skuff 16
	Erstattet av:	Nr. 262