


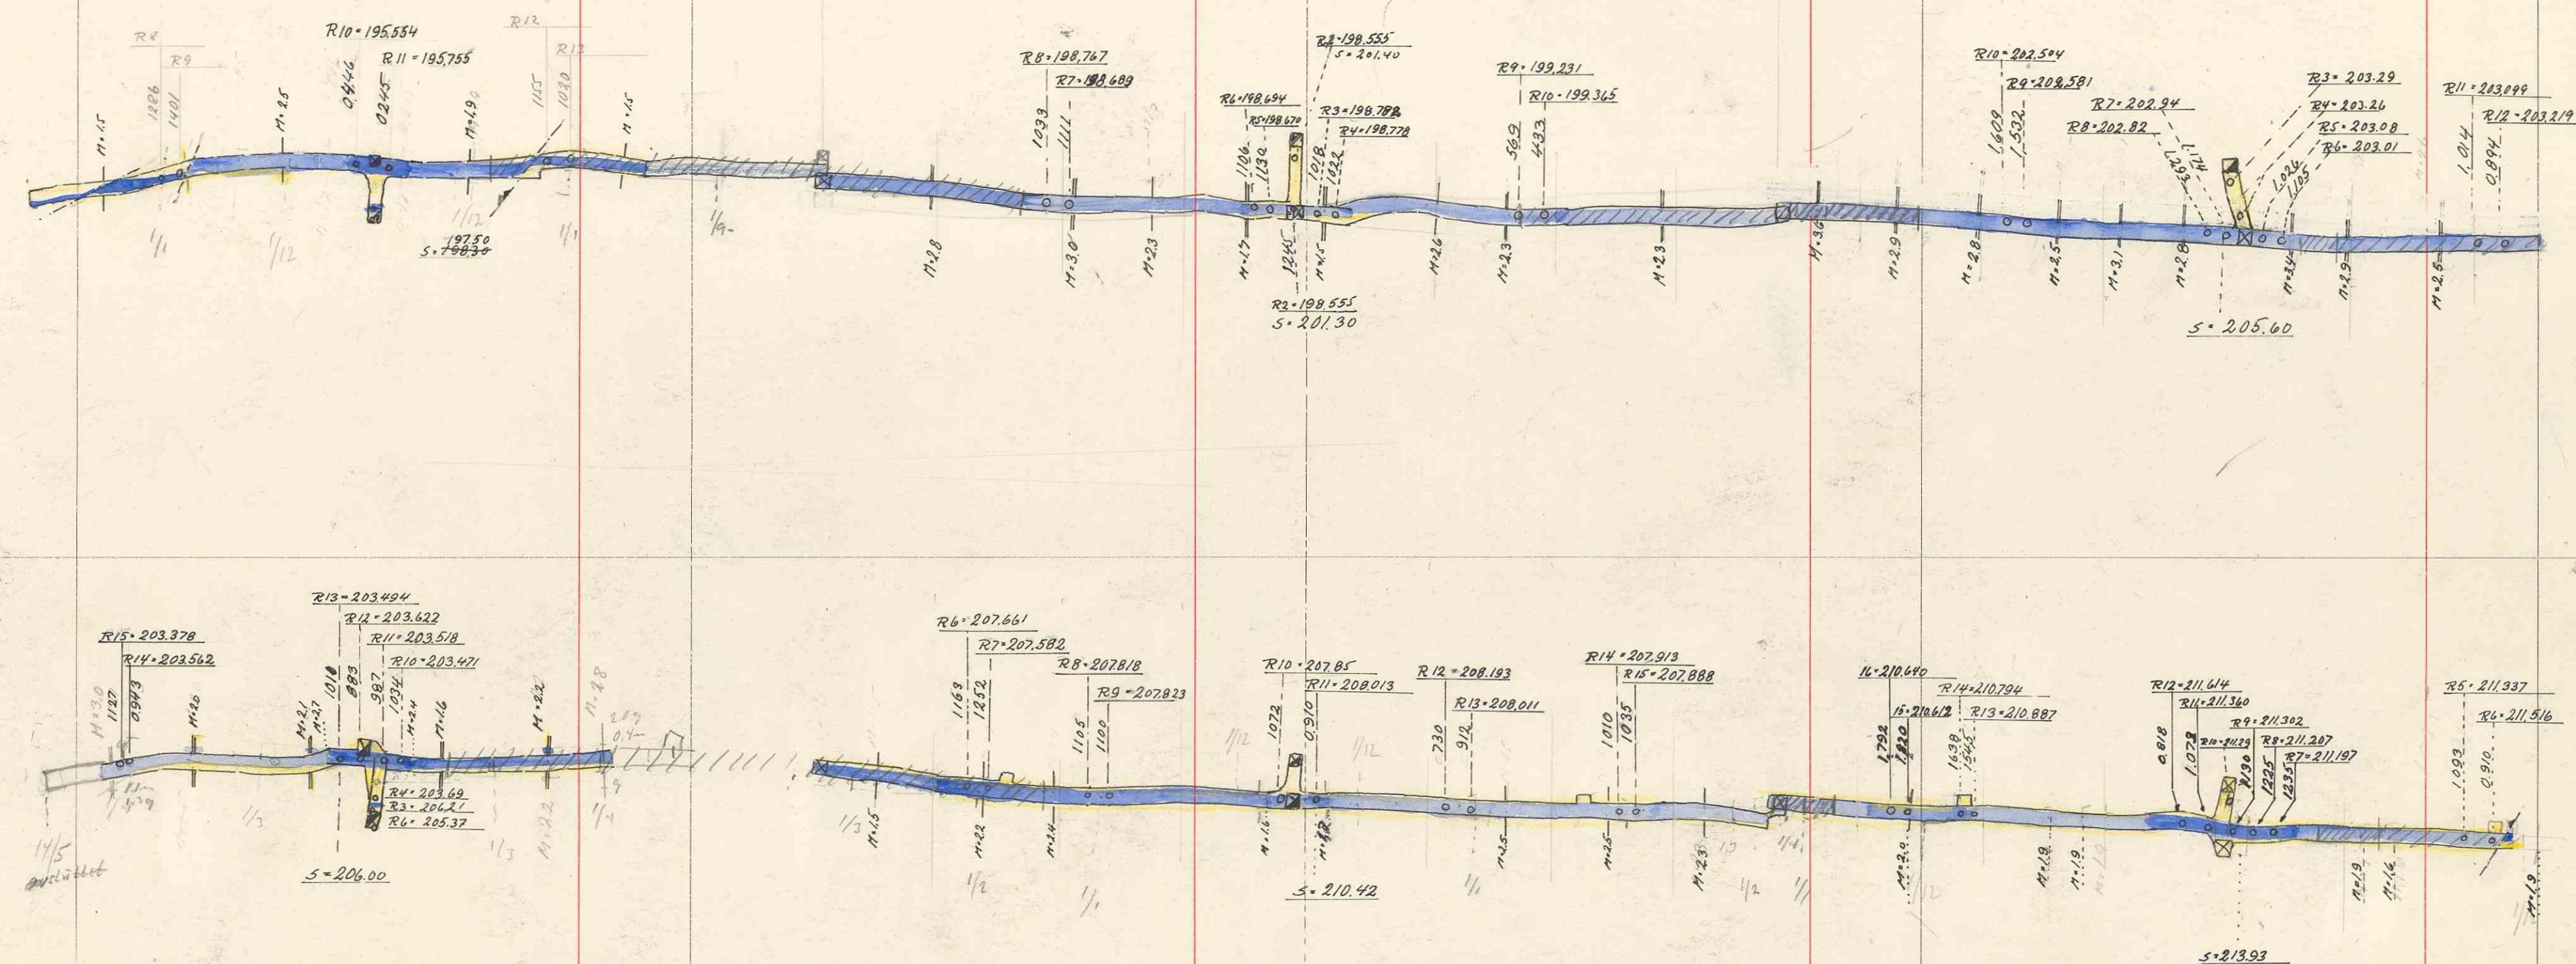

Skivecenter over eta 2		Skala	Tegn.
Fosdalens Bergverks A/S Malm		1:200	Trac.
Erstattet av:		nr. 361/9	

Sanna Nord 1/18.7.72