


Pr. 39 + 10 m stigort fra et. 4	Skala	Tegn. J.R.	13/5-64
	1:200	Trac.	
Fosdalens Bergverks A/S Malm	Erstatning for:		244-2
	Erstattet av:		

Snitt A-A

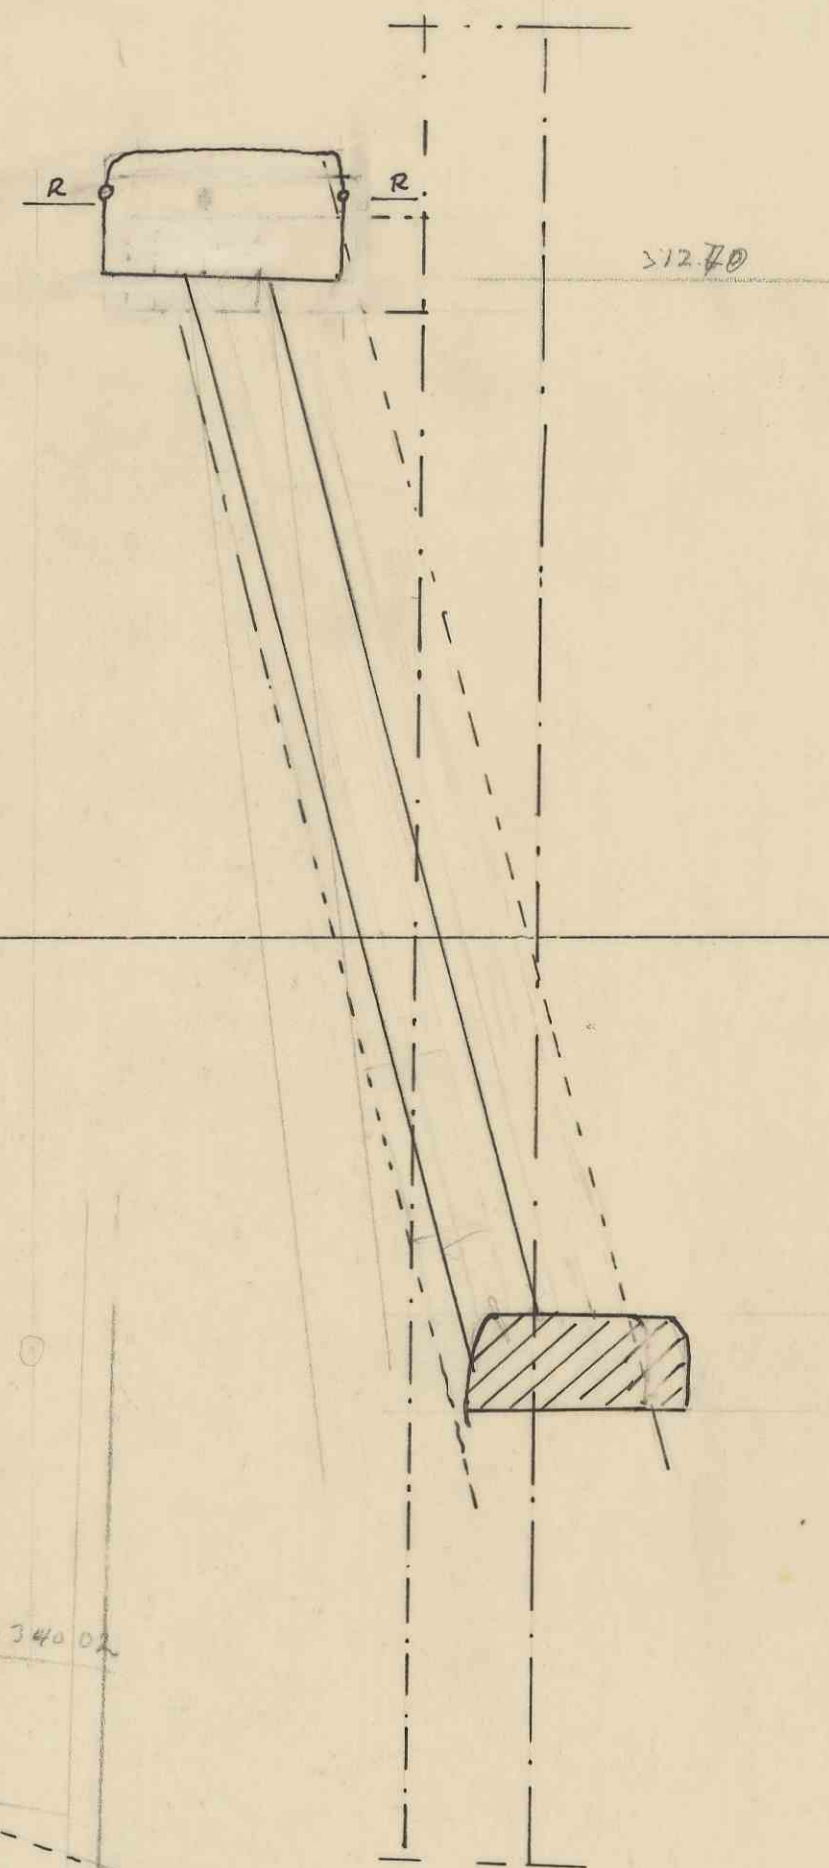

Pr. 39

313,55

330 m.n.

Et. 4

342,60

Pr. 39

P22-340,02

EL. 4

R = 310,33

R = 310,32

R2 = 310,18

R1 = 310,06

R5 = 309,14

R6 = 308,84

39-4a

M = 1:200

39

22 = 340,02

Plan Et. 4.

A

A

11,00