
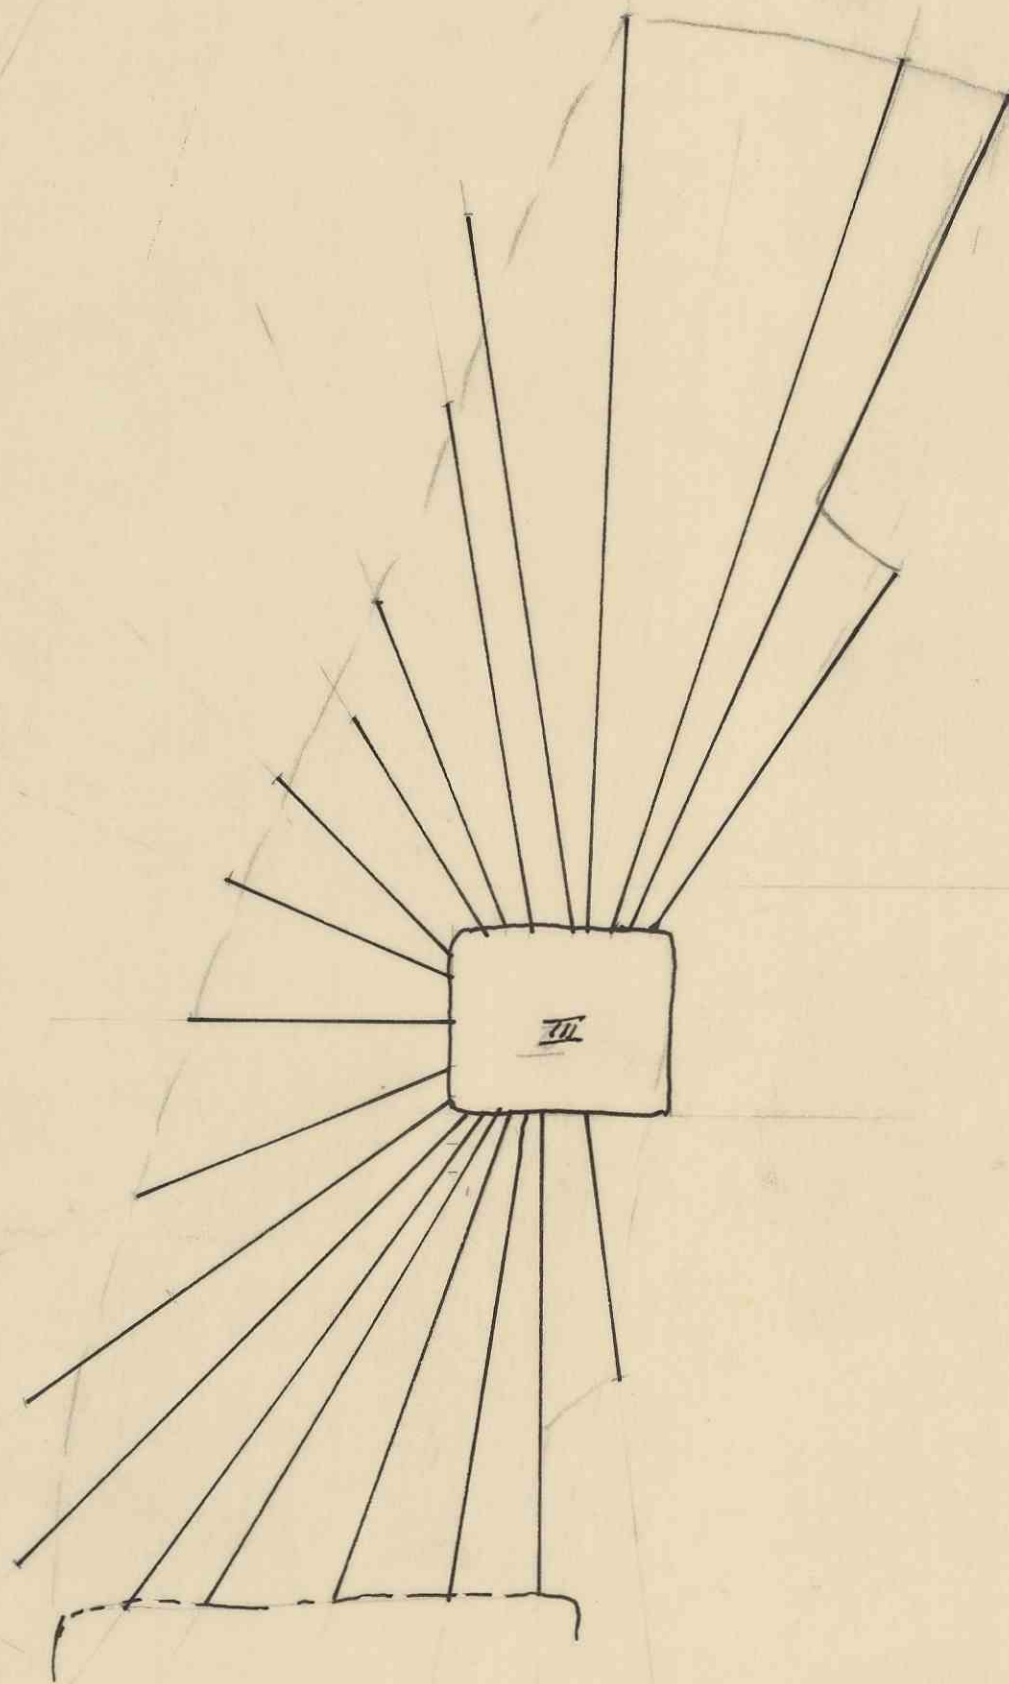
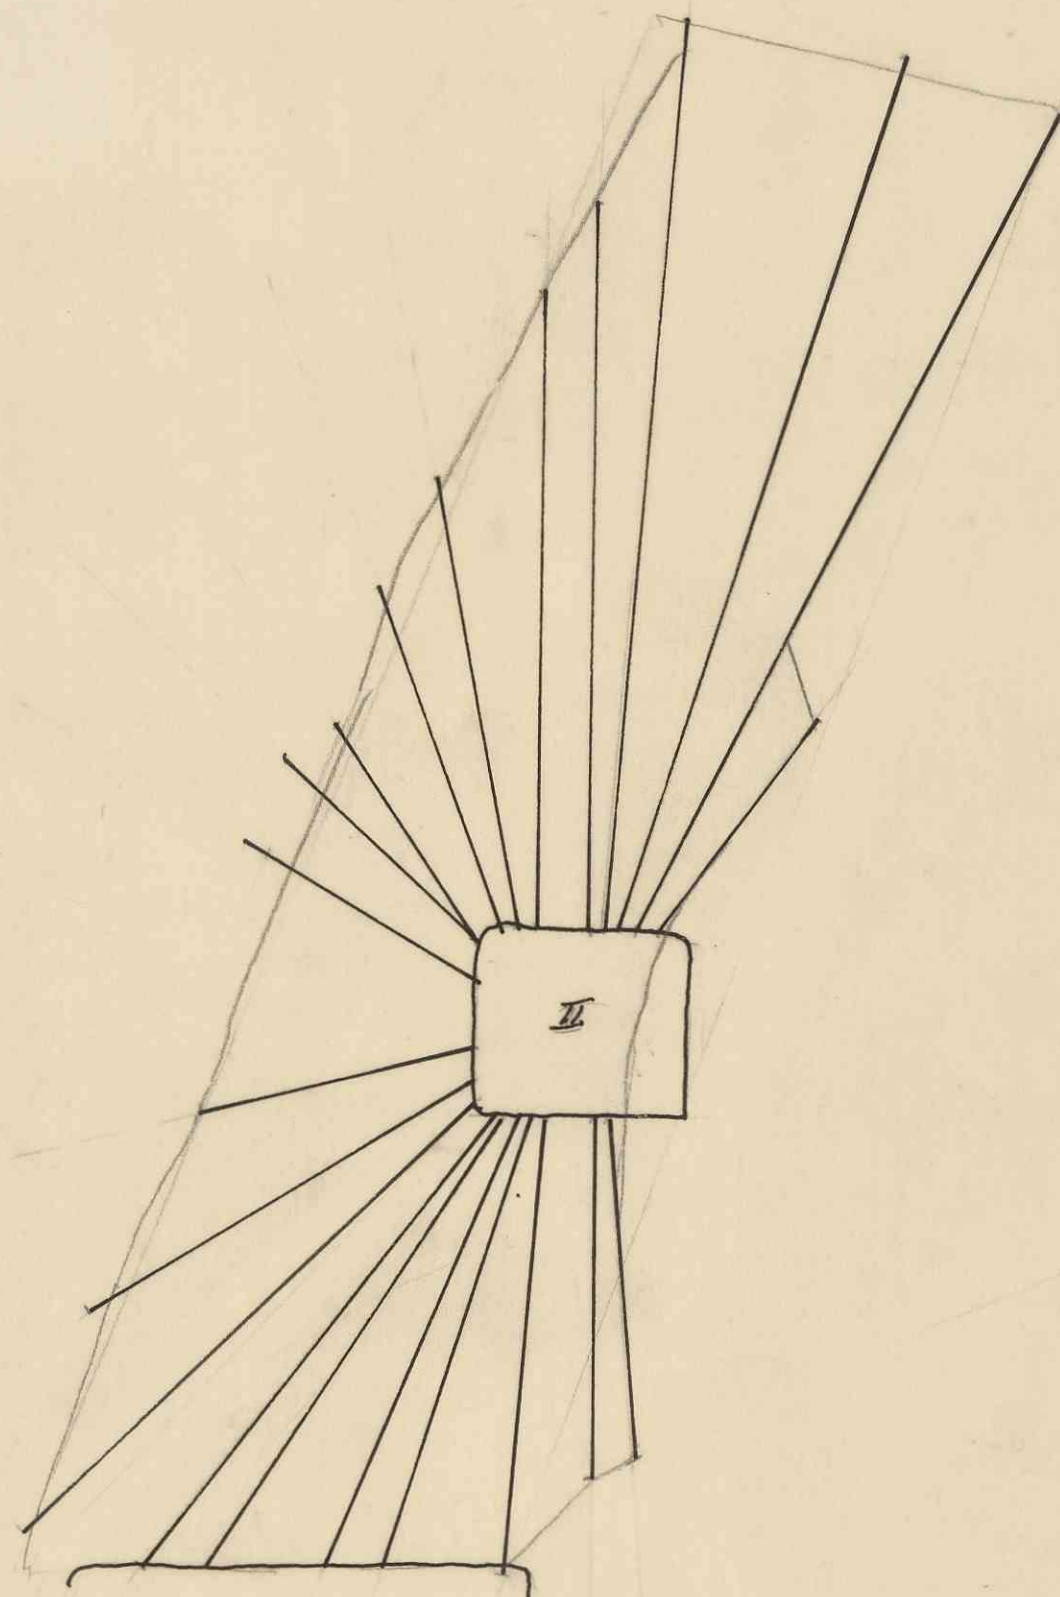


ost ←

I II III  
x 1.60 x 1.70 x 2.10 x 1.80 x

Lengdeprofil  
sett mot syd.

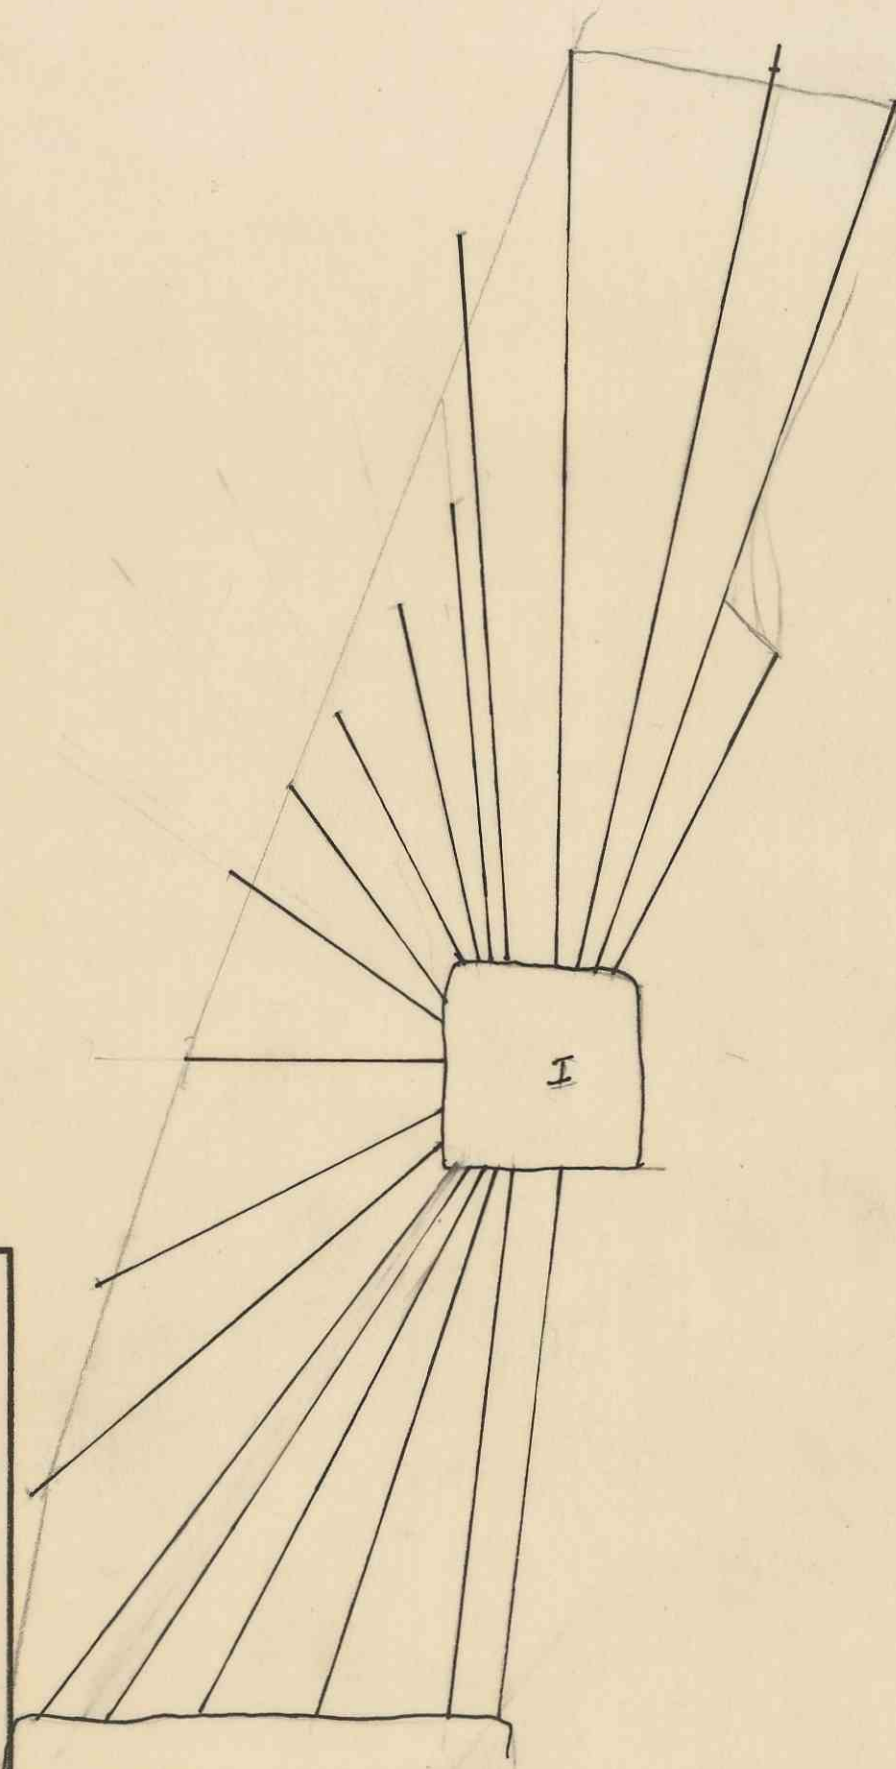

Snittene sett mot øst.

|                         |  |                 |            |         |
|-------------------------|--|-----------------|------------|---------|
| 53-4 a                  |  | Skala           | Legn. J.R. | 27/5 63 |
| Langhøllsboring         |  | 1:100           | Trac.      |         |
| Fosdalens Bergverks A/S |  | Erstatning for: | Kfr.       |         |
| (FB) M a l m            |  | Erstattet av:   |            | 200-2.  |