



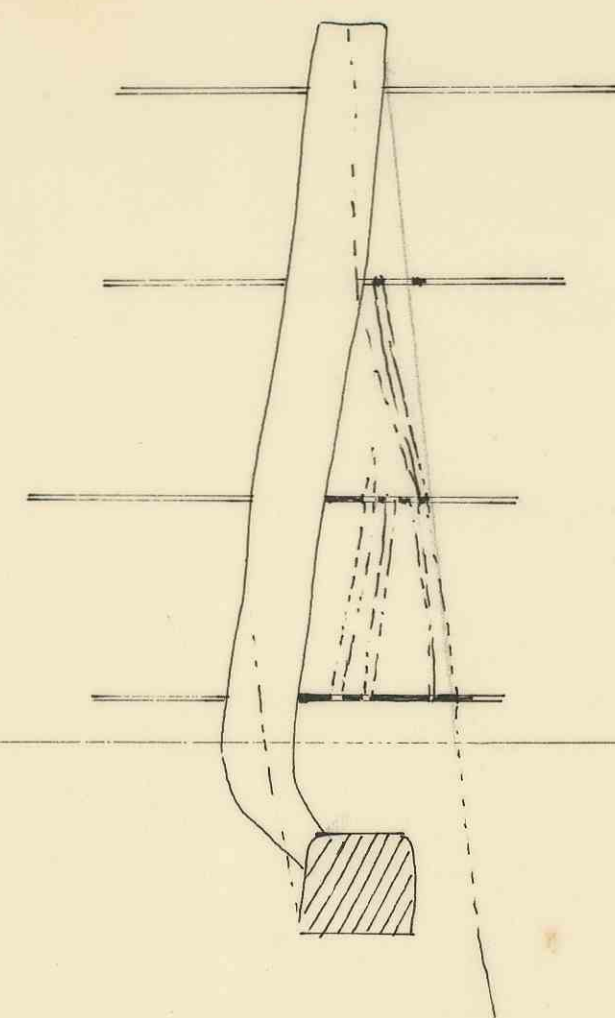


pr.f. 67 + 34 m.

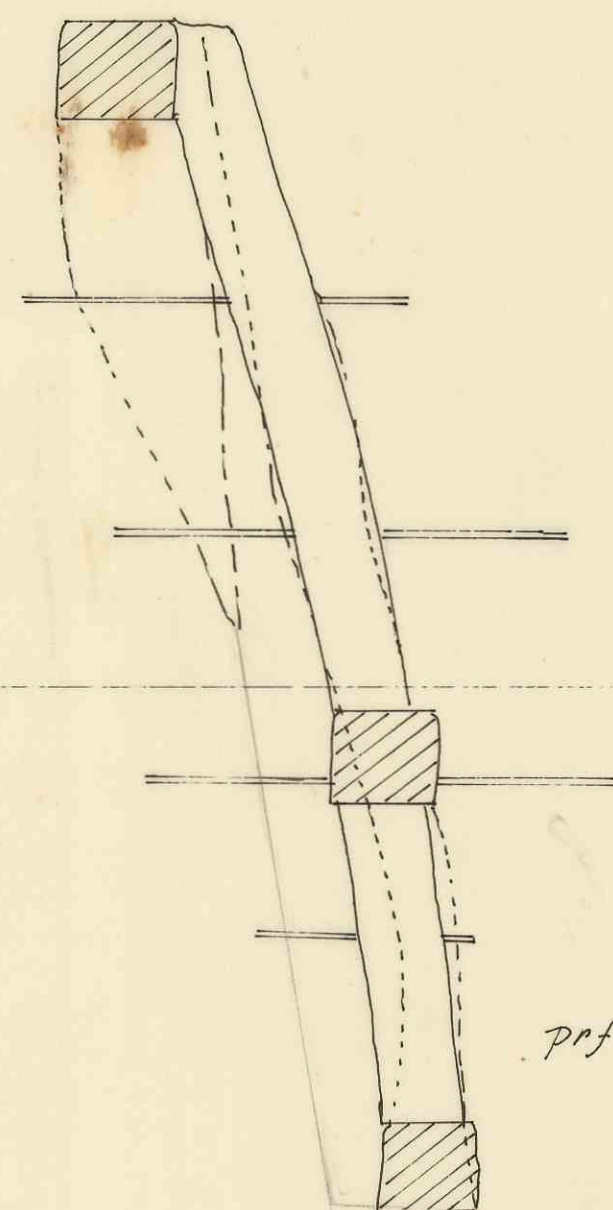


pr.f. 66 + 55 m

66+55

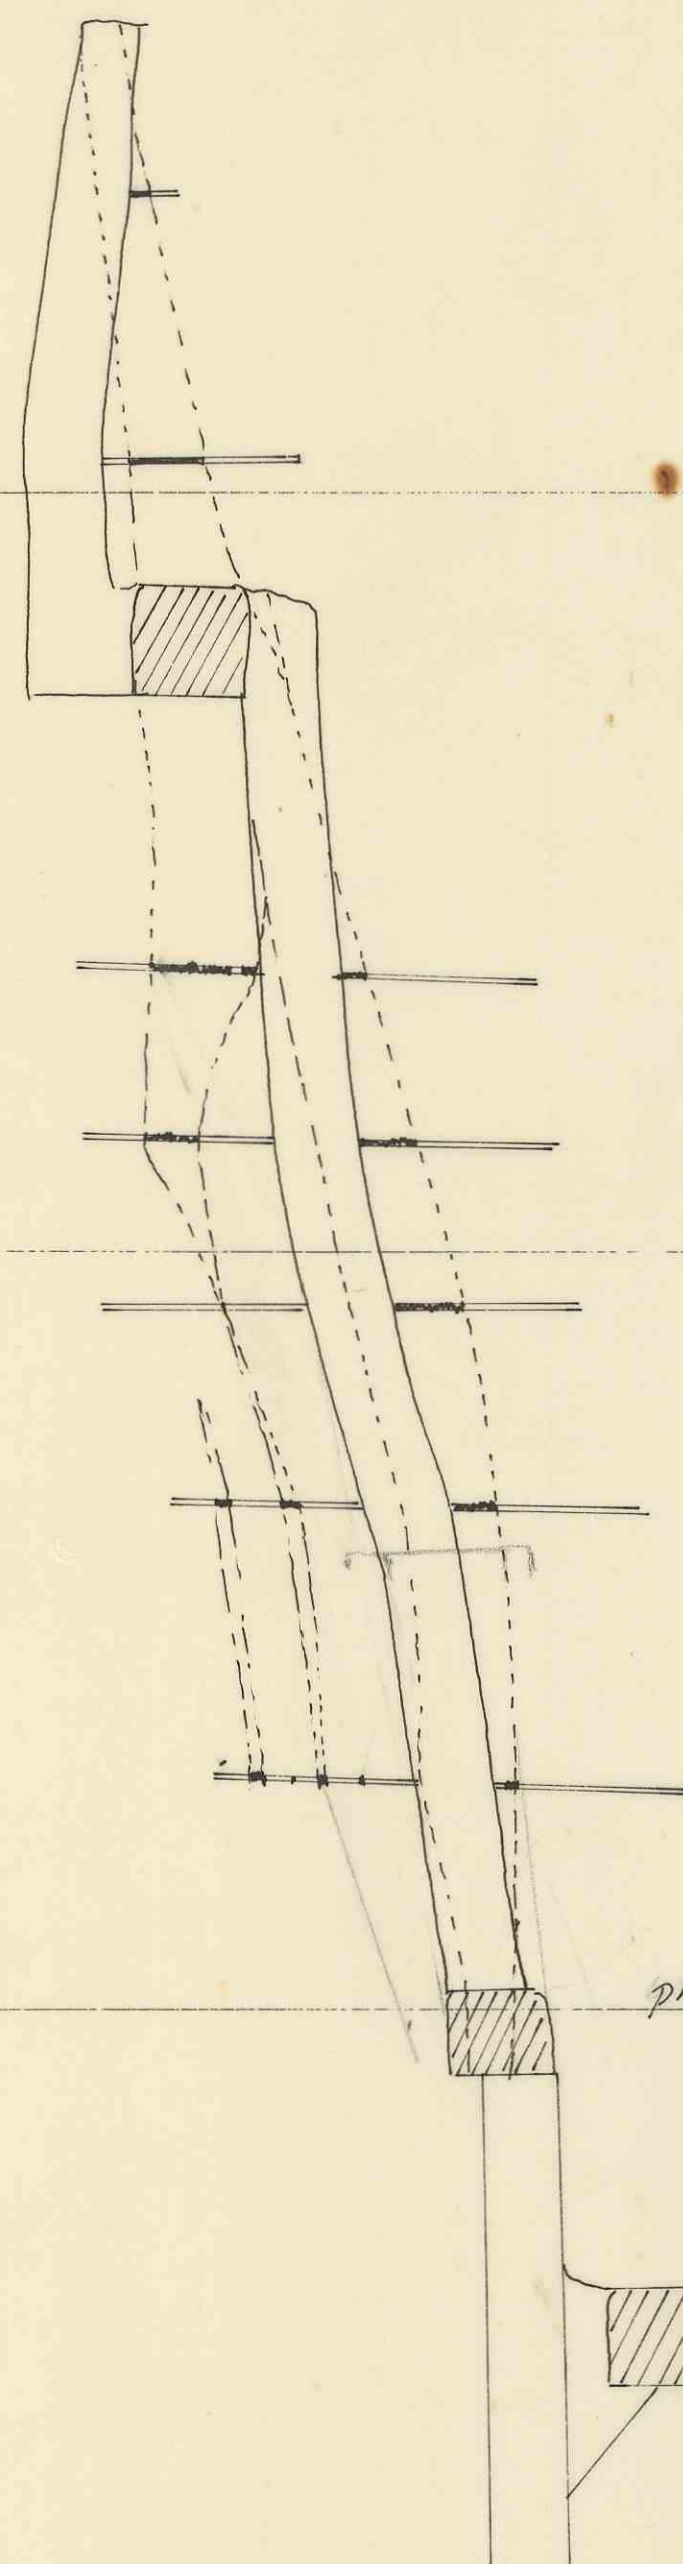


pr.f. 66 + 10 m.

66+10

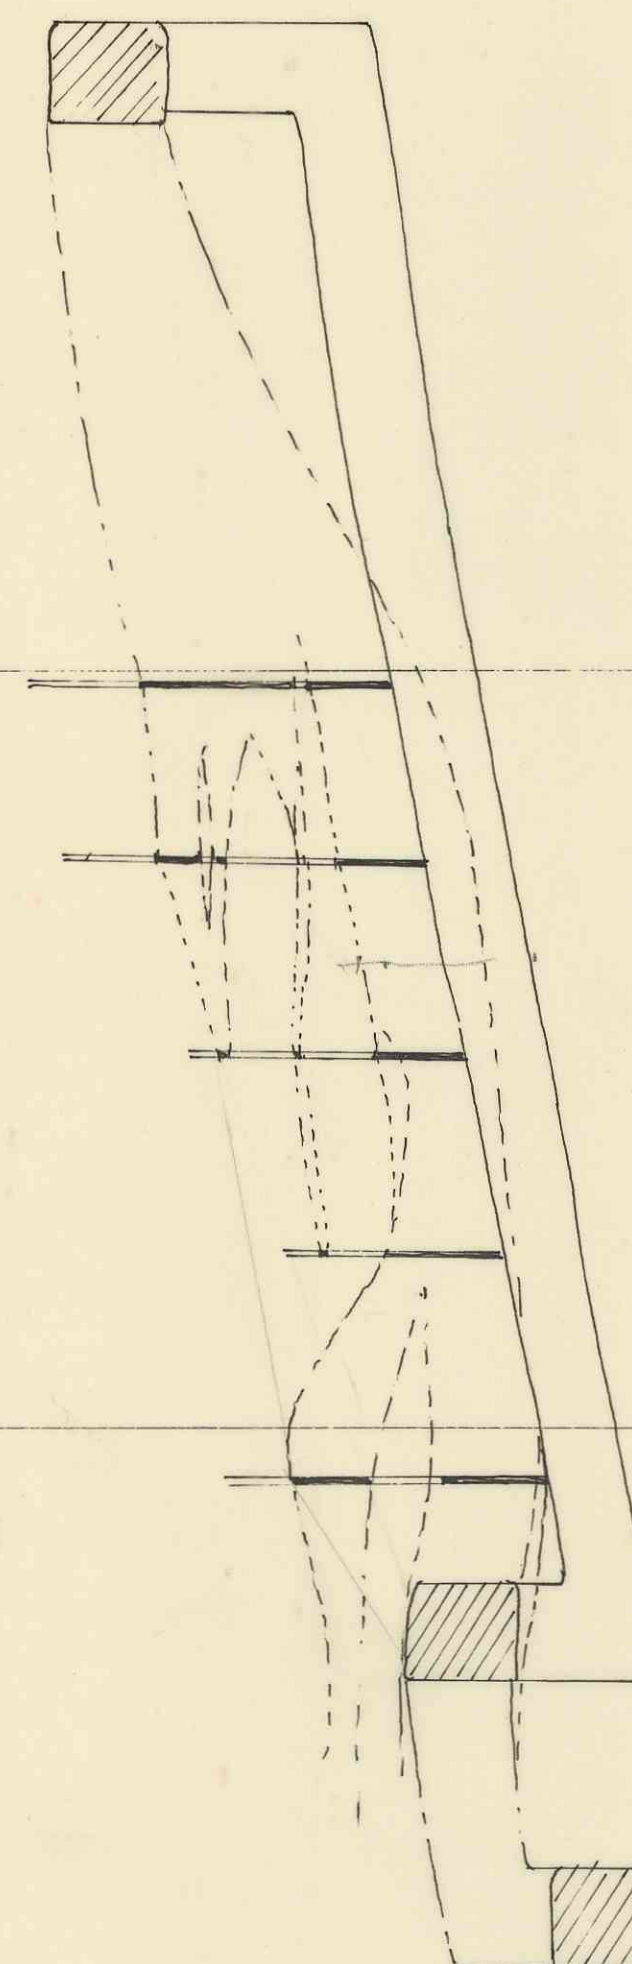


pr.f. 64 + 62 m.

64+62

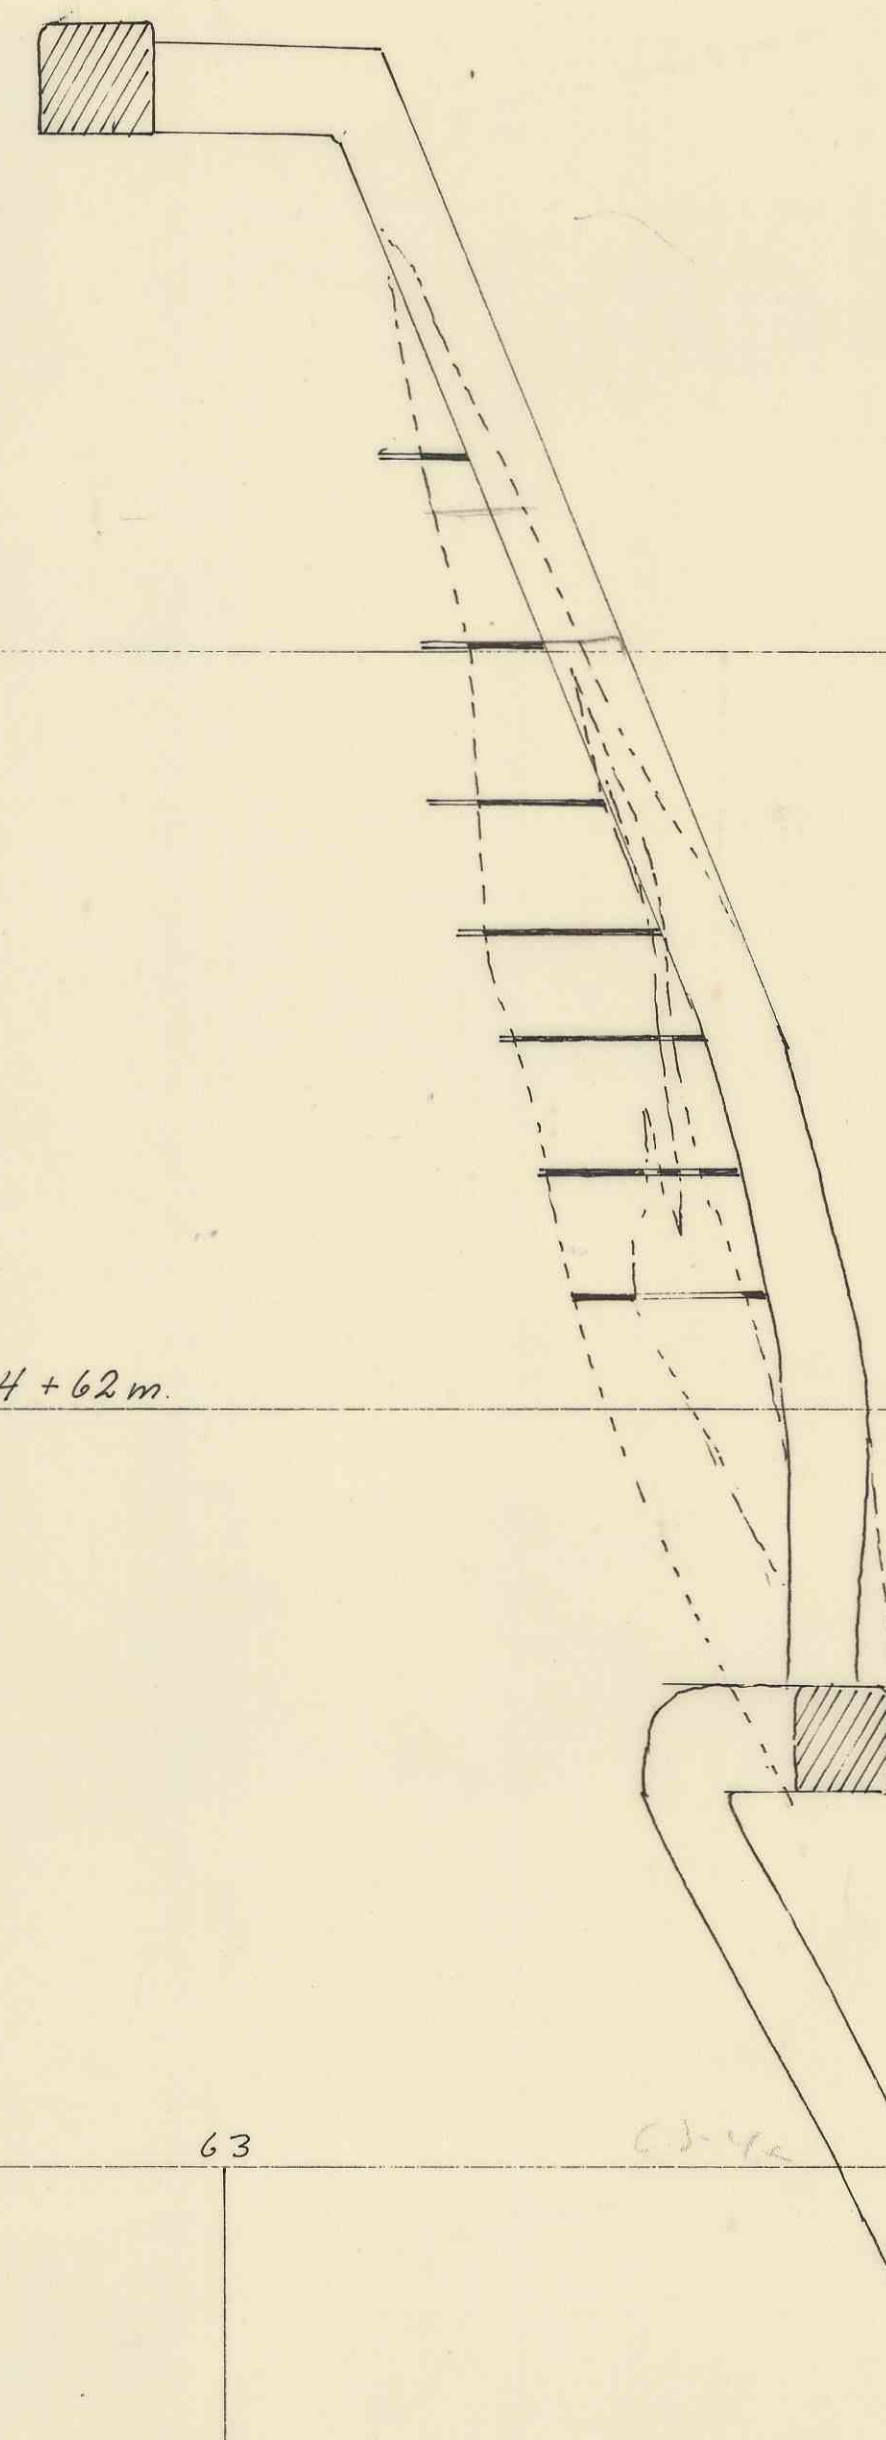

pr.f. 63 + 26 m.

63+26

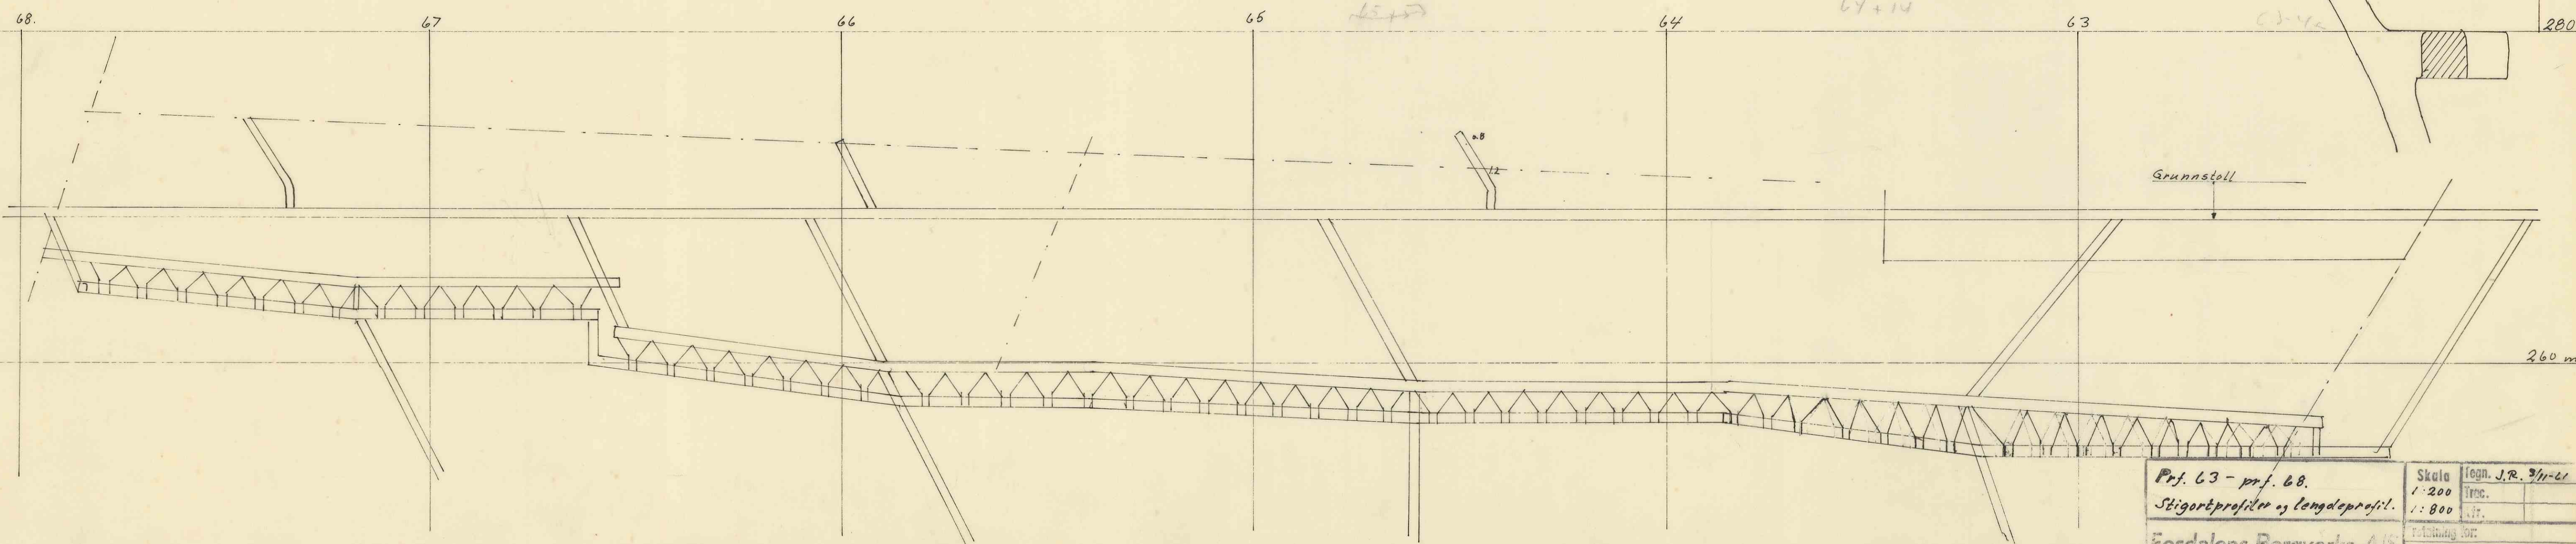

260 m.n.

260 m.

Pr.f. 63 - pr.f. 68.		Skala	tegn. J.R. 3/11-61
Stigertprofiler og længdeprofil.		1:200	tegnet
		1:800	tegnet
Fosdalens Bergverks A/S		nr. 298	
Malm		Ersatlet af:	