

56

55

54

53


52

51

Etg. 5


Etg. 7

500 m.m.

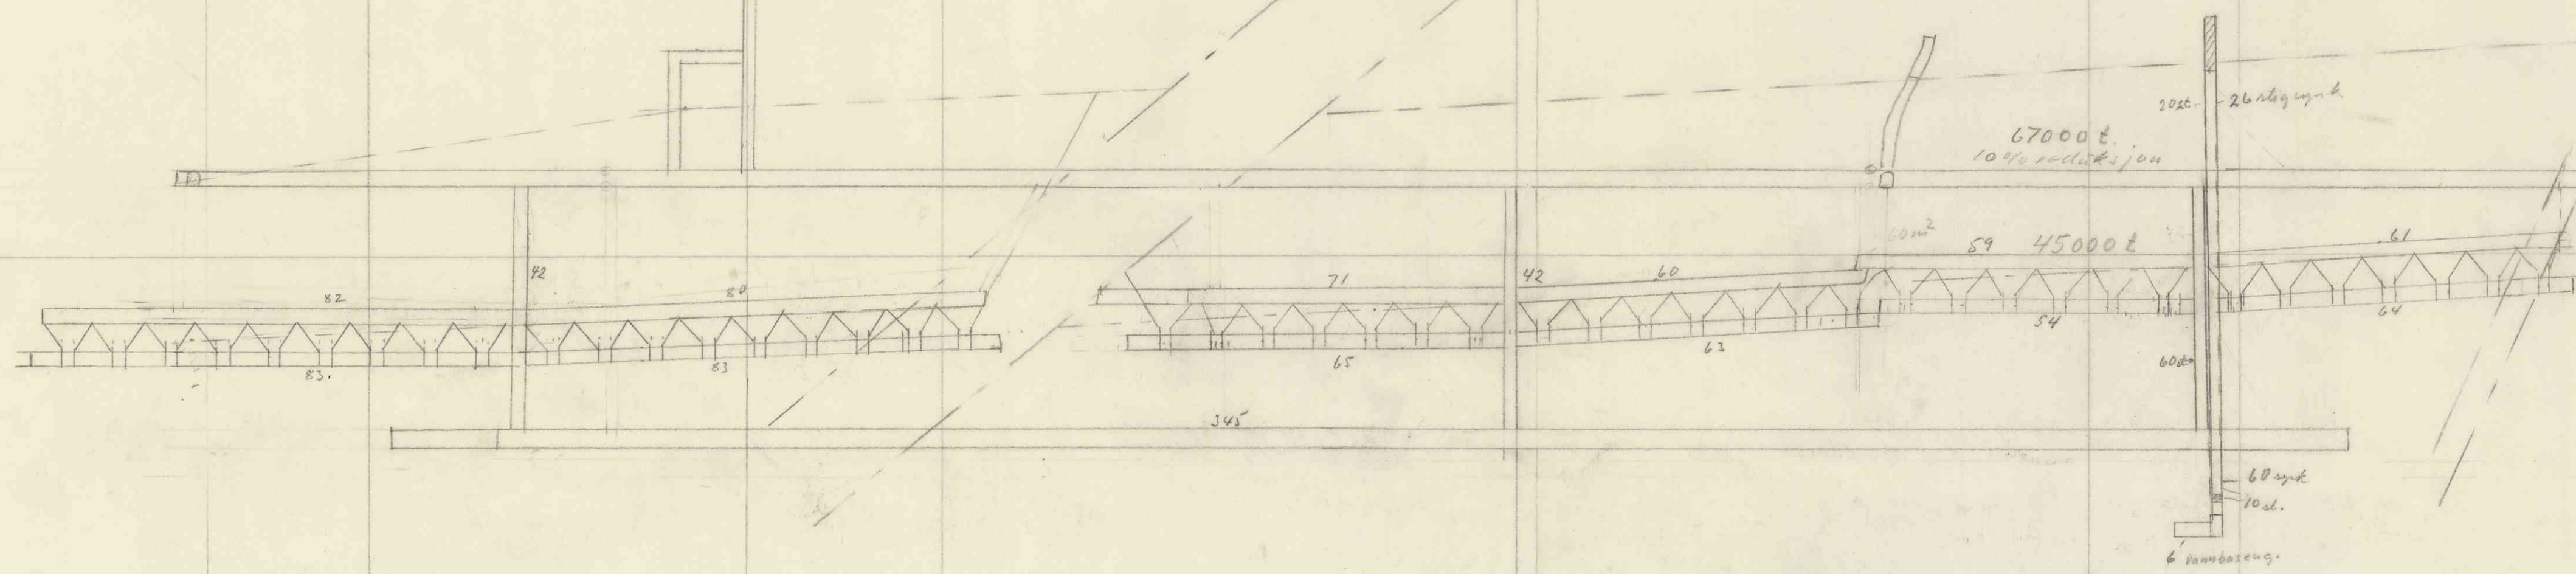

Transport	Endsk	Skulpt	Stig. art	Spis	Stig. dyng	Tap. g.	Höjd
142	61	64	60	60	26	325	29
345	59	54	10				65
	60	63	20				22
	71	65	42				
	80	83	42				
	82	83					
	40						
507	453	412	174	60	26	325	112

900 y.

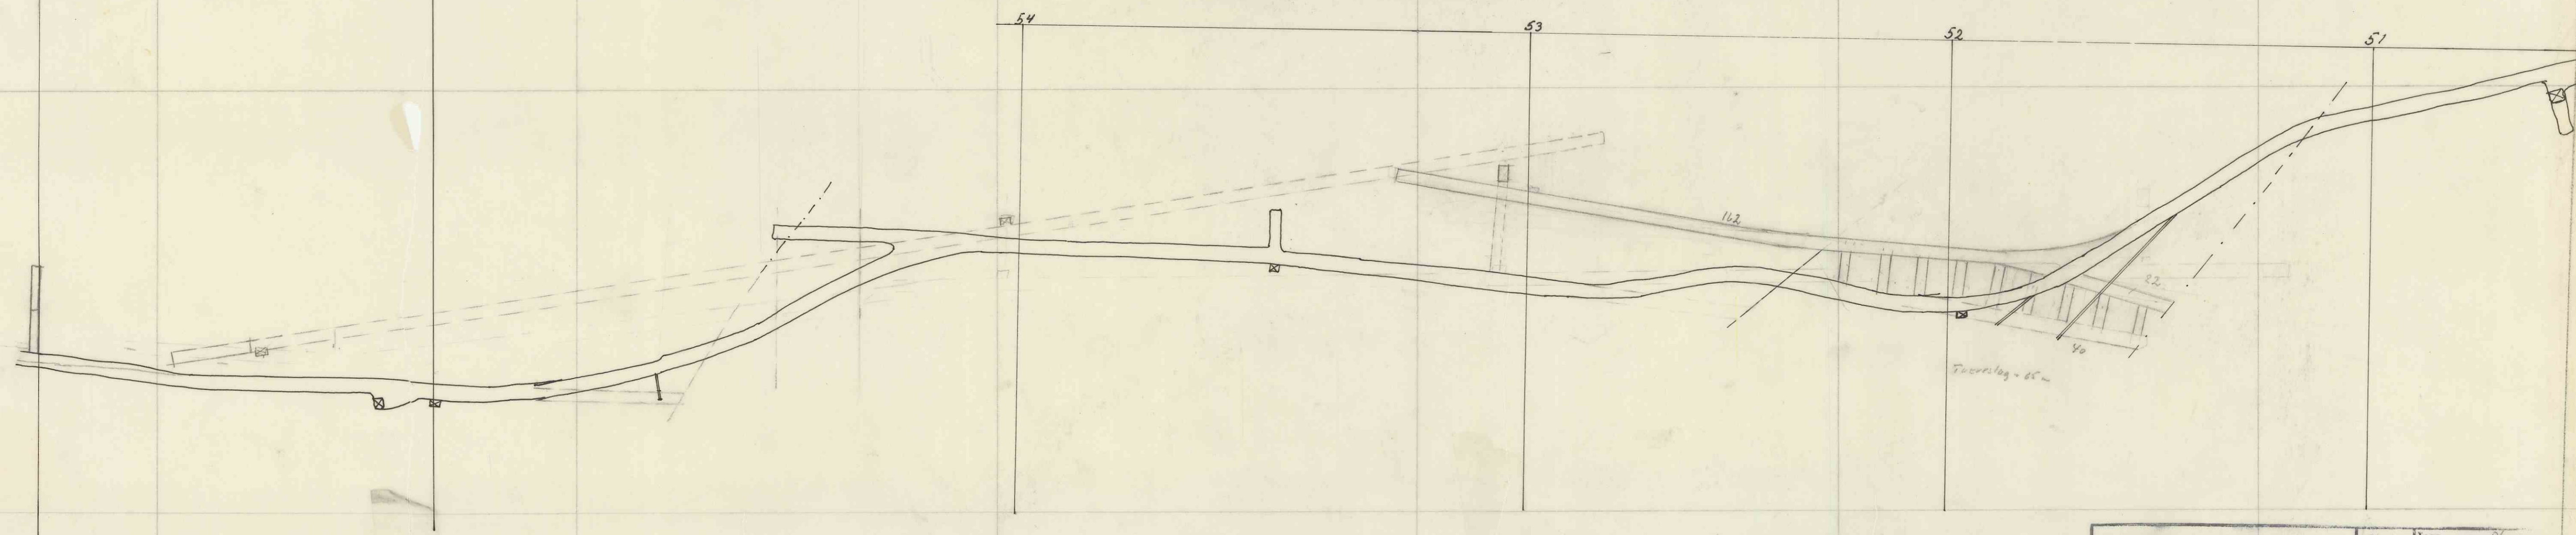

Plan for brytning av malm under etg. 7	Skala 1:800	Teckn. J.R. 9/2-60 Först. J.R.
Fosdalens Bergverks A/S Malm	nr. 261	Gränsat av: