

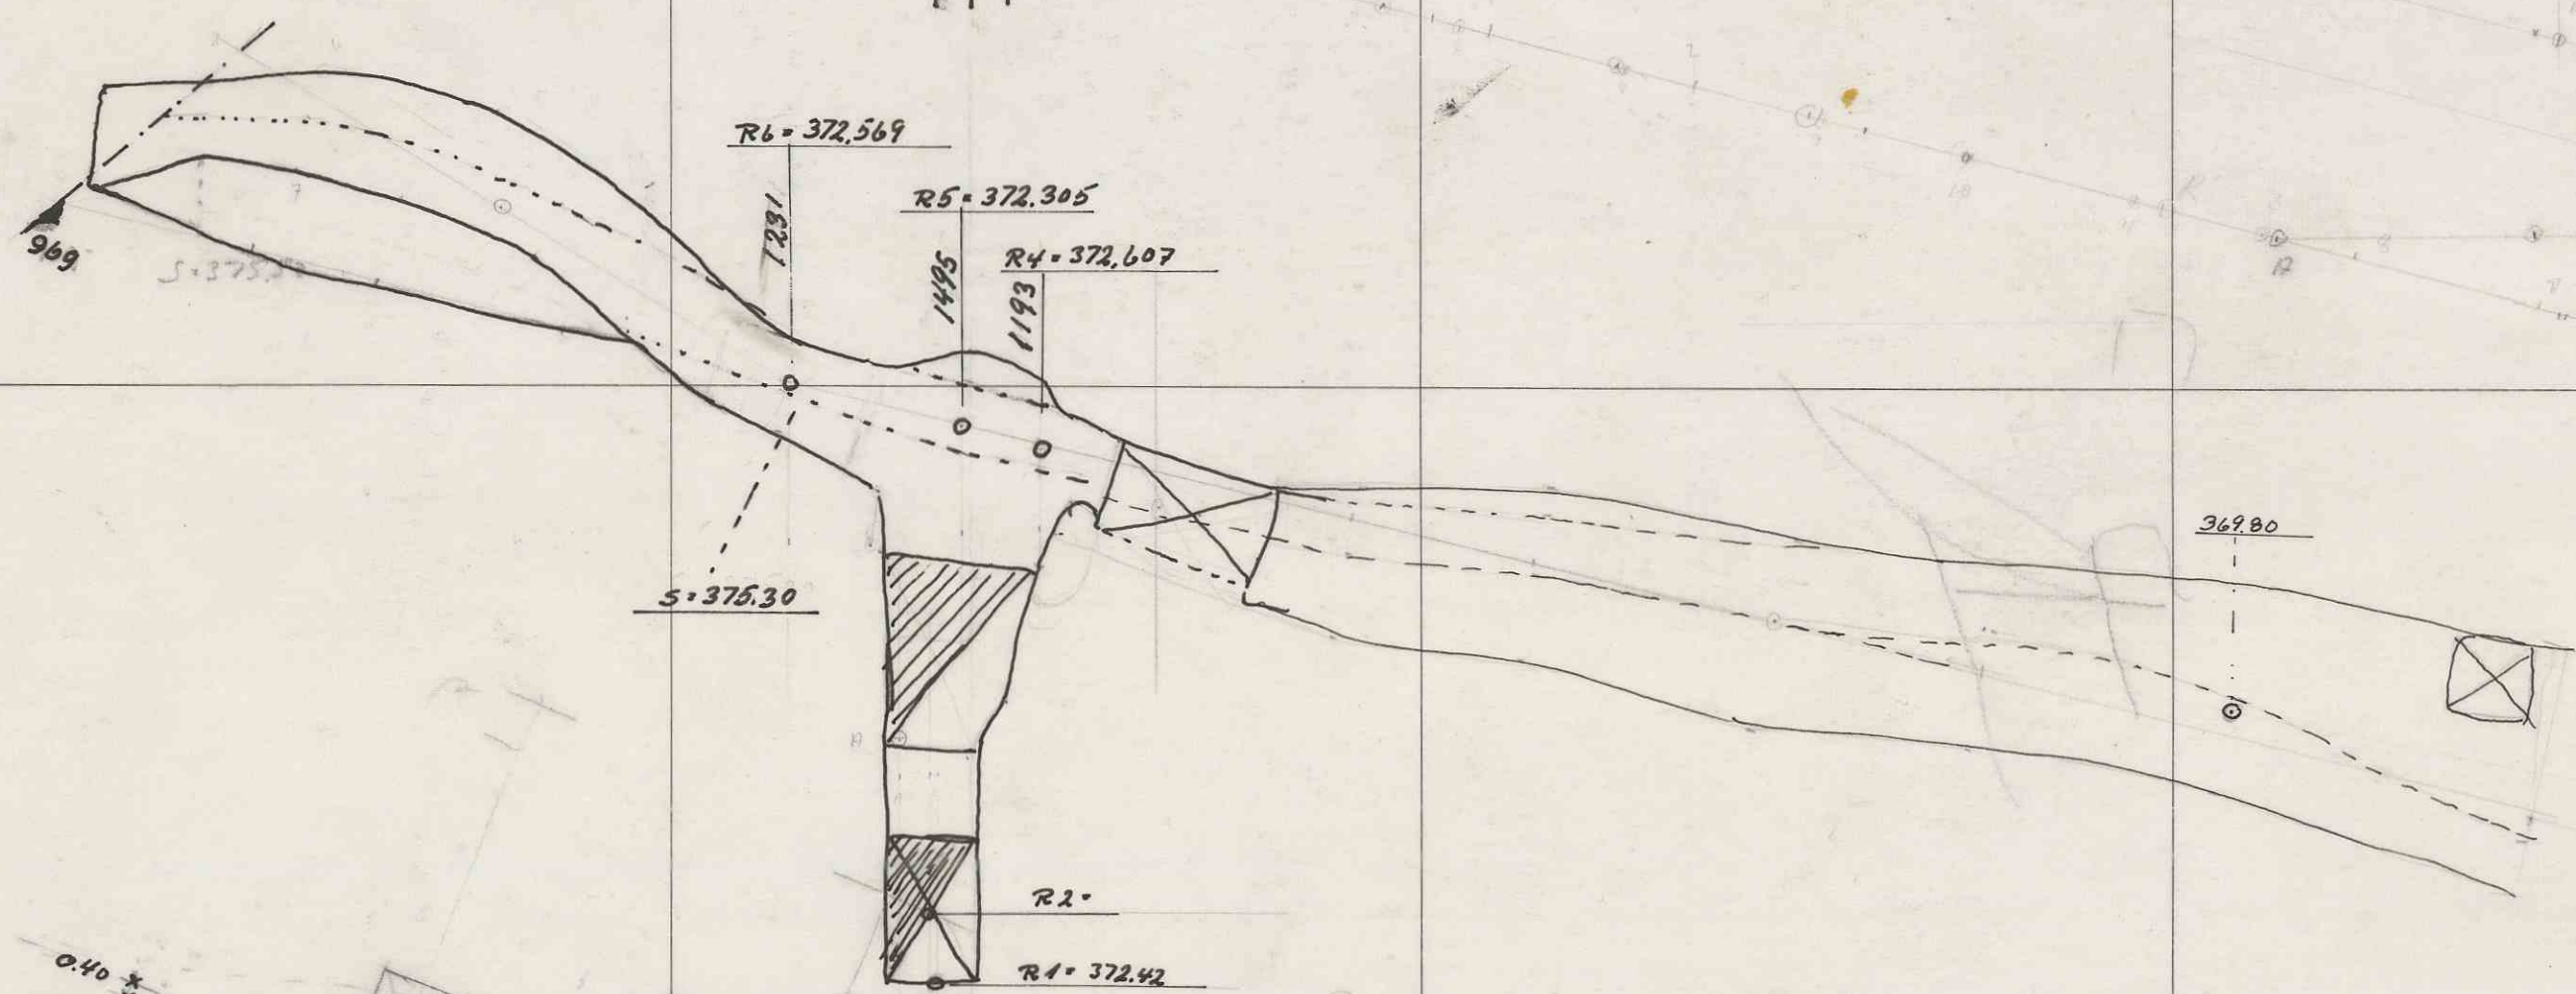


År	Mnd.	m	bedde	strøsing
1963	Augst.	925	4.8 m	
"	Sept.	1078	4.8 -	38 m ³ Smant.
"	Okt.	1645	5.1 -	
"	Nov.	1357	5.5 -	
"	desbr.	770	5.2 -	
1964	Febr.	1021	4.2	255
"	Mars.	1206	7.4	
"	April	1259	7.0	

Prof. 5

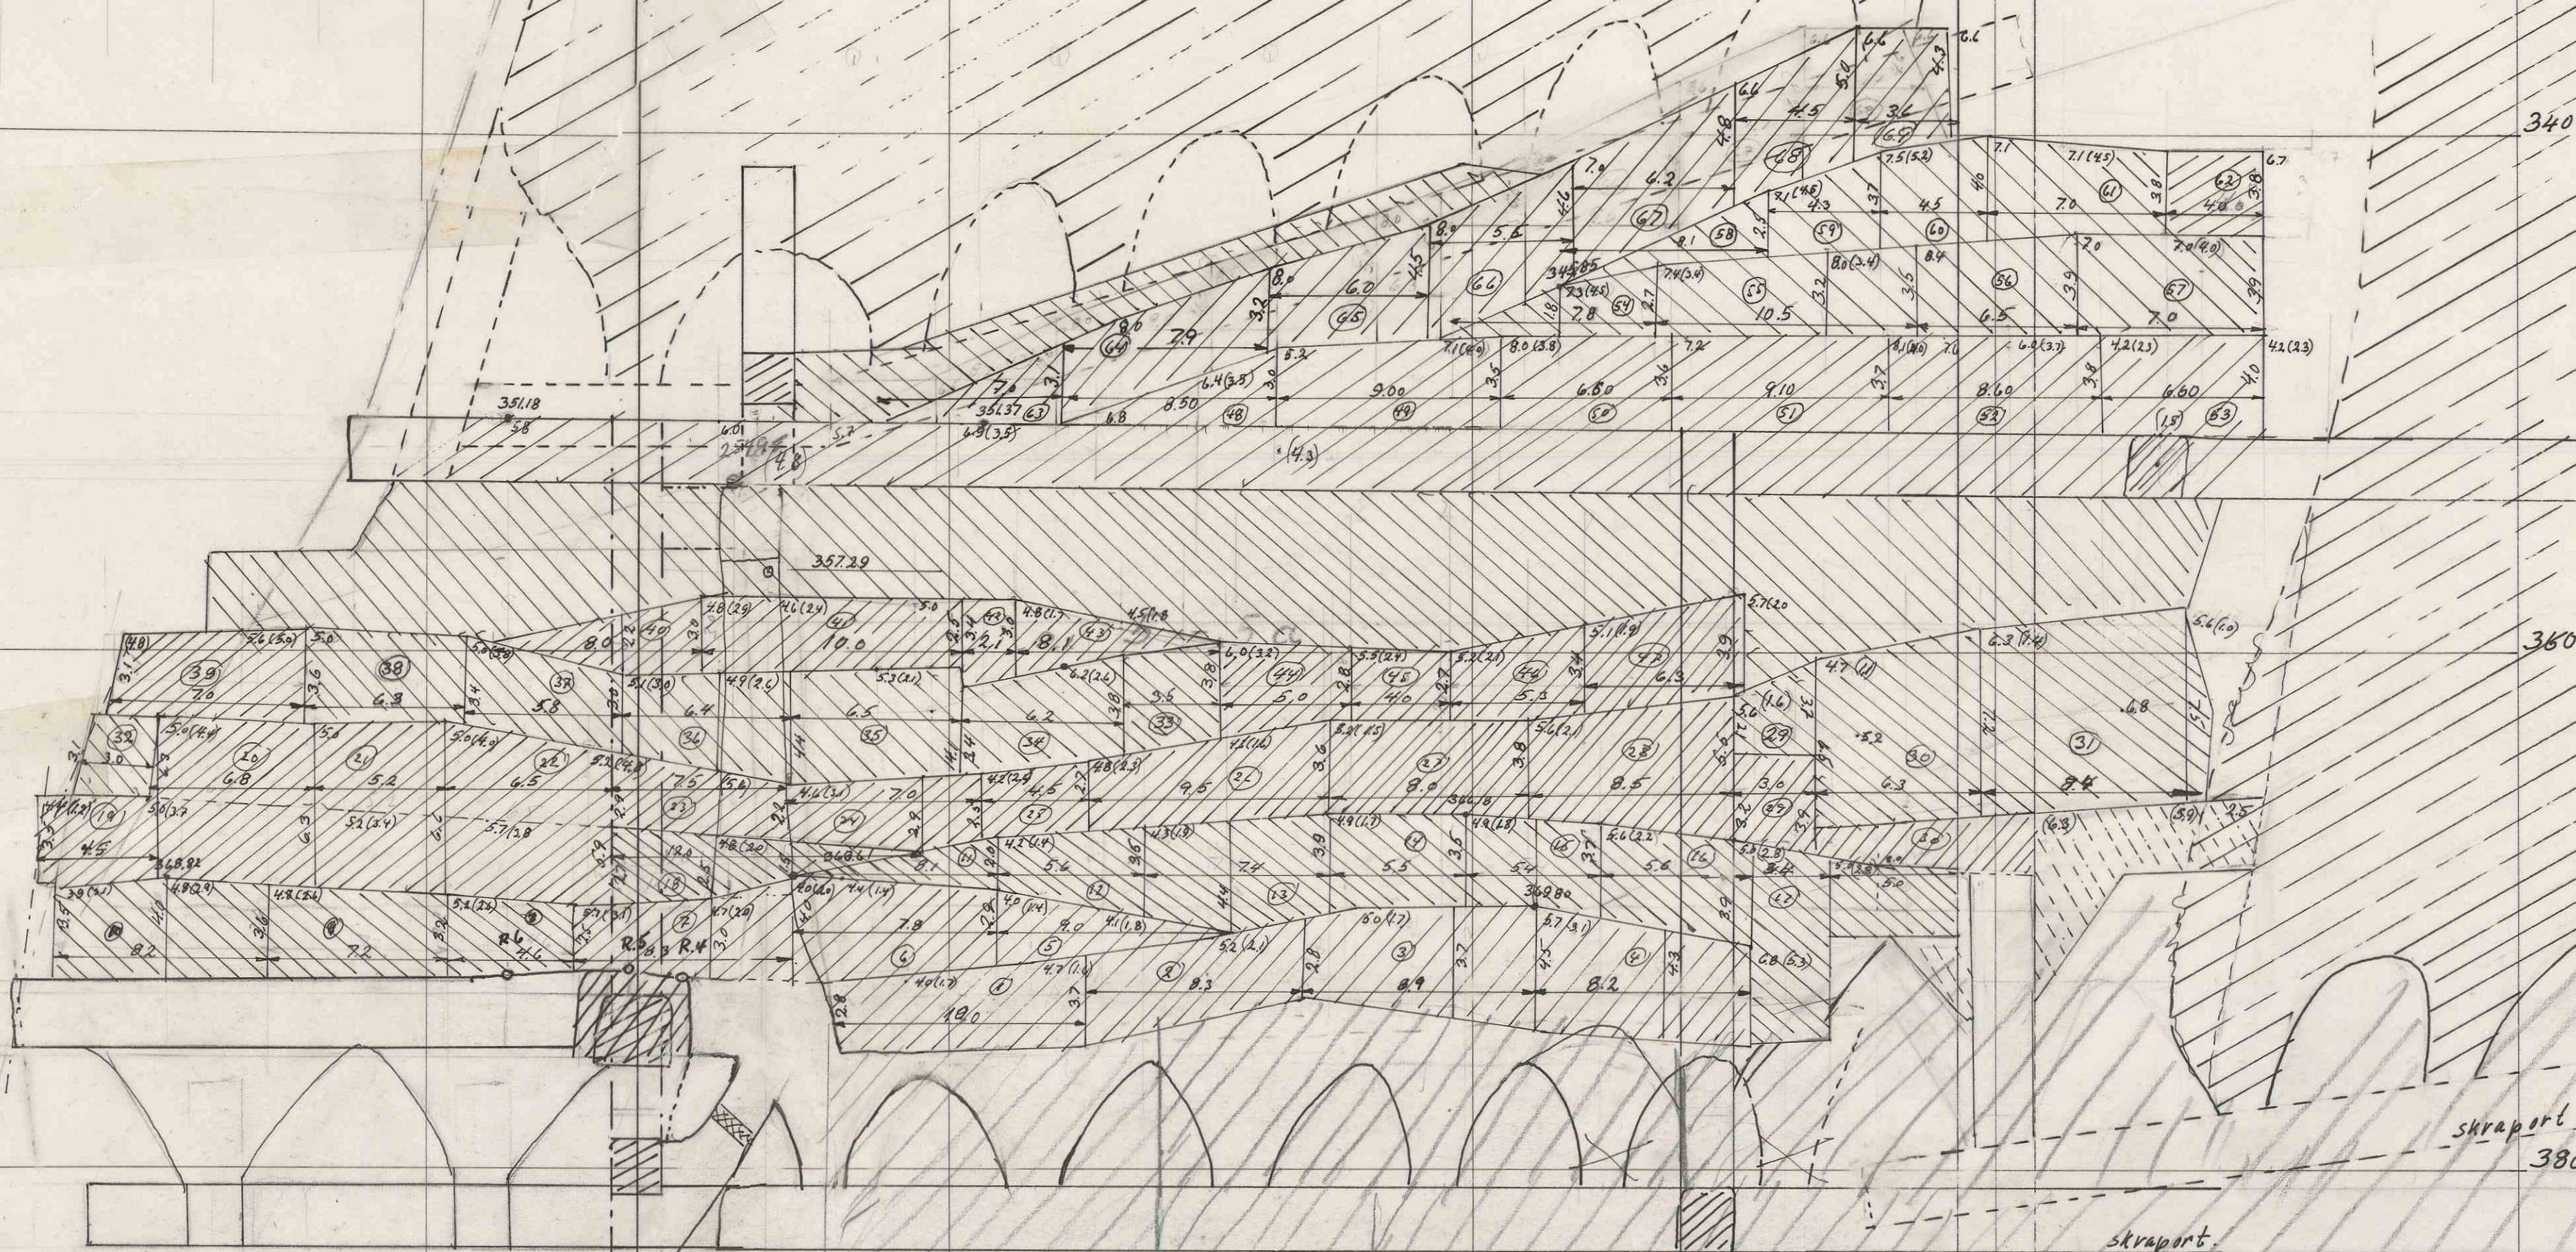

Plan skrapport 383.20 m.n.

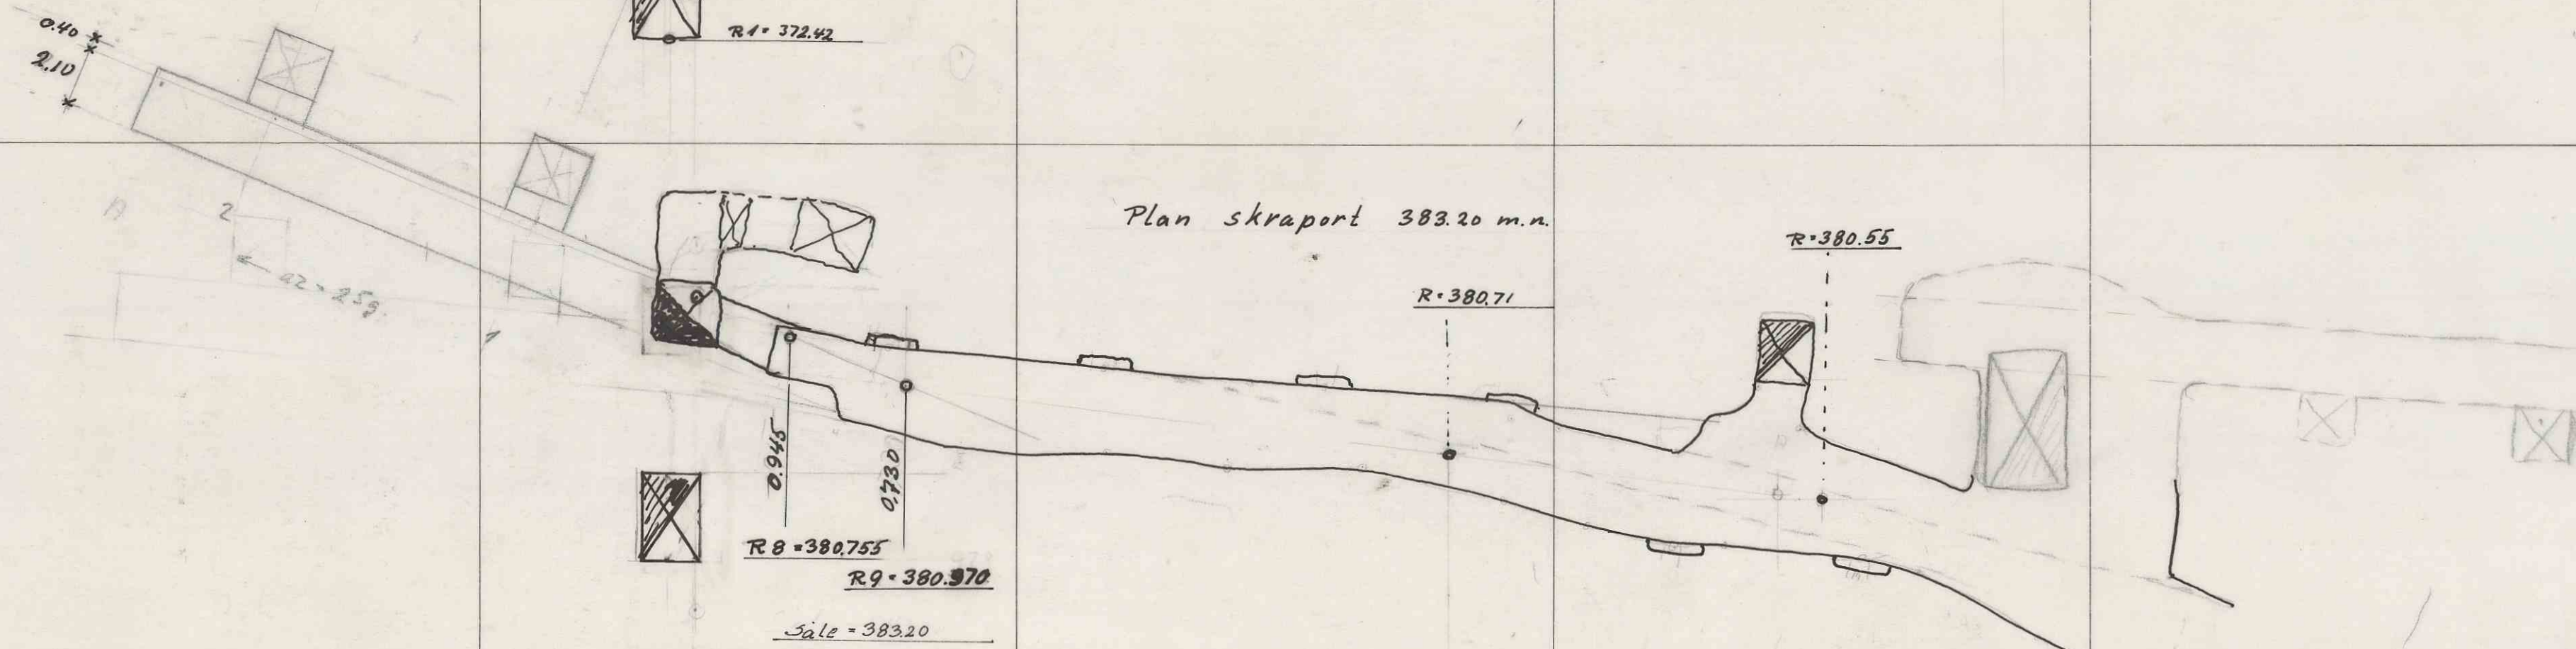

Salte = 383.20

Prof. 5.	Skole	19/12-62
Bundshive, skrapport og magasin.	1:200	
over fig. 5		
Fosdalens Bergverks A/S		
Malm		
Erstatet av:		nr. 17-1