


$\frac{1}{5}$ Norwegian Talc
Bergen, Norway

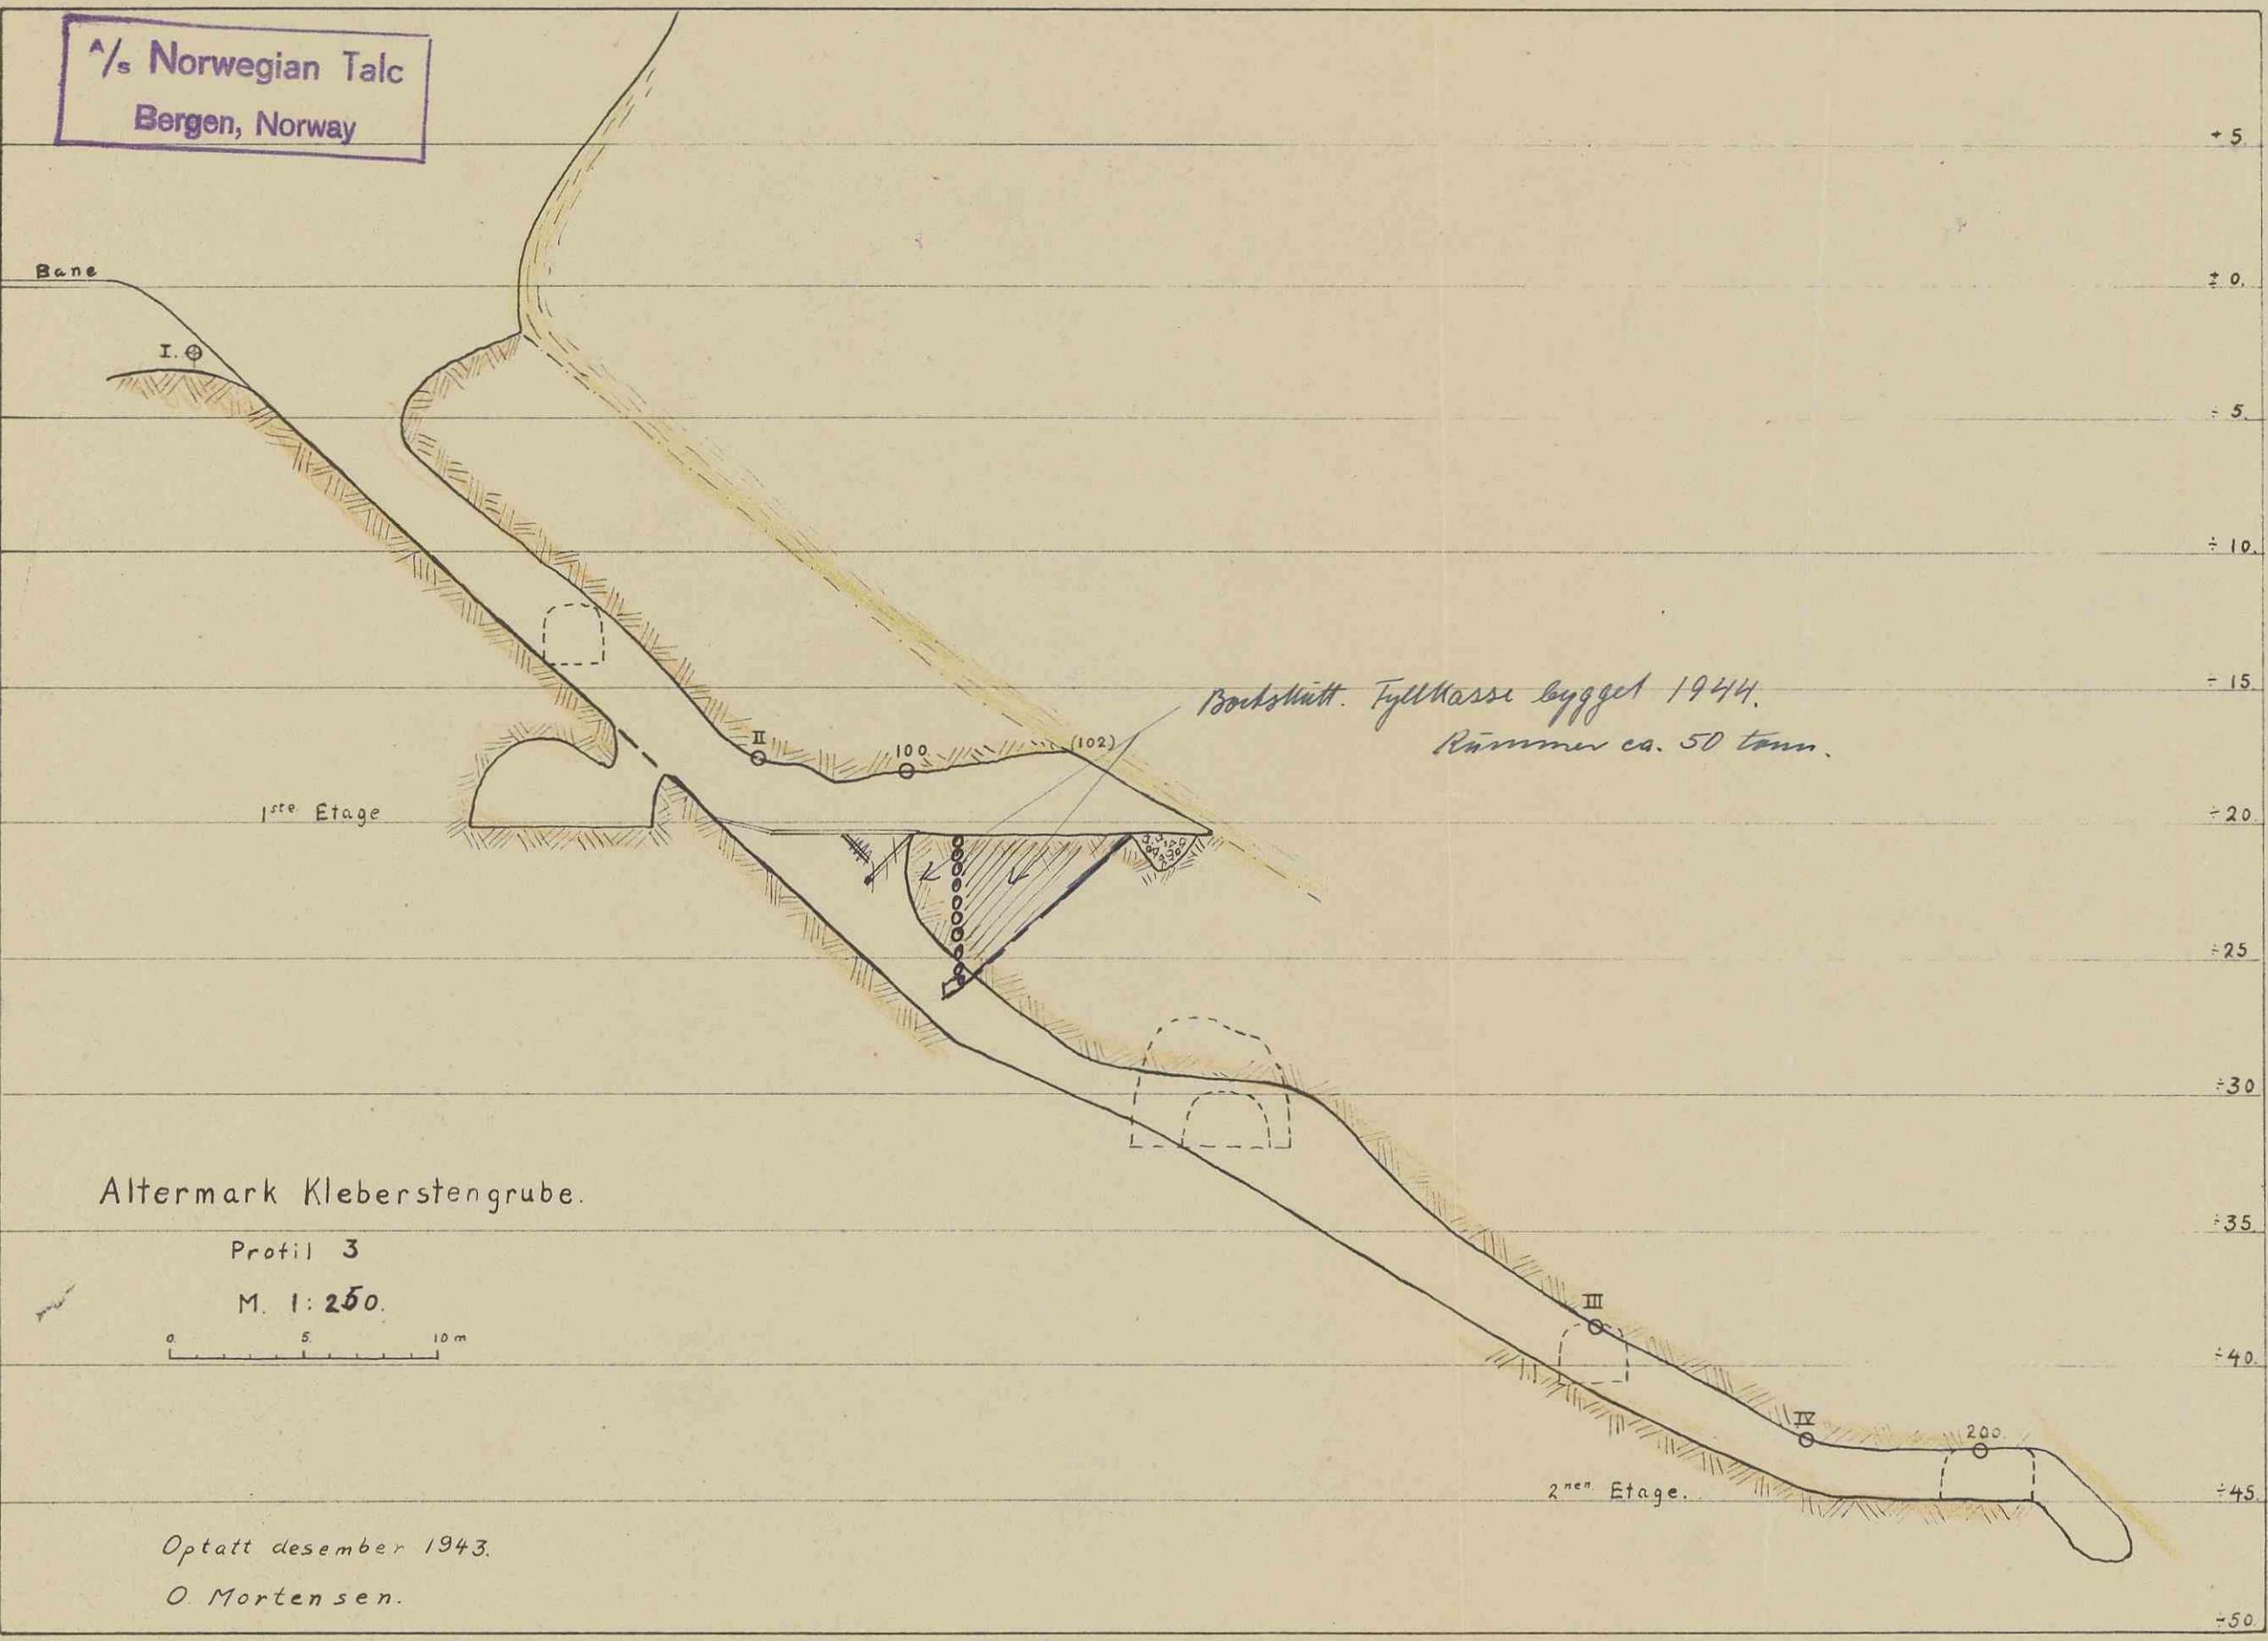


Bockstütt. Fyllmasse bygget 1944.
Rammer ca. 50 tonn.

1ste Etage

Altermark Kleberstengrube.

Profil 3

M. 1: 250.

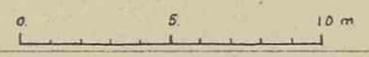

2den Etage.

Optatt desember 1943.

O. Mortensen.