


Bryting toppar Cappelen III.


Profil 6. 1:500.

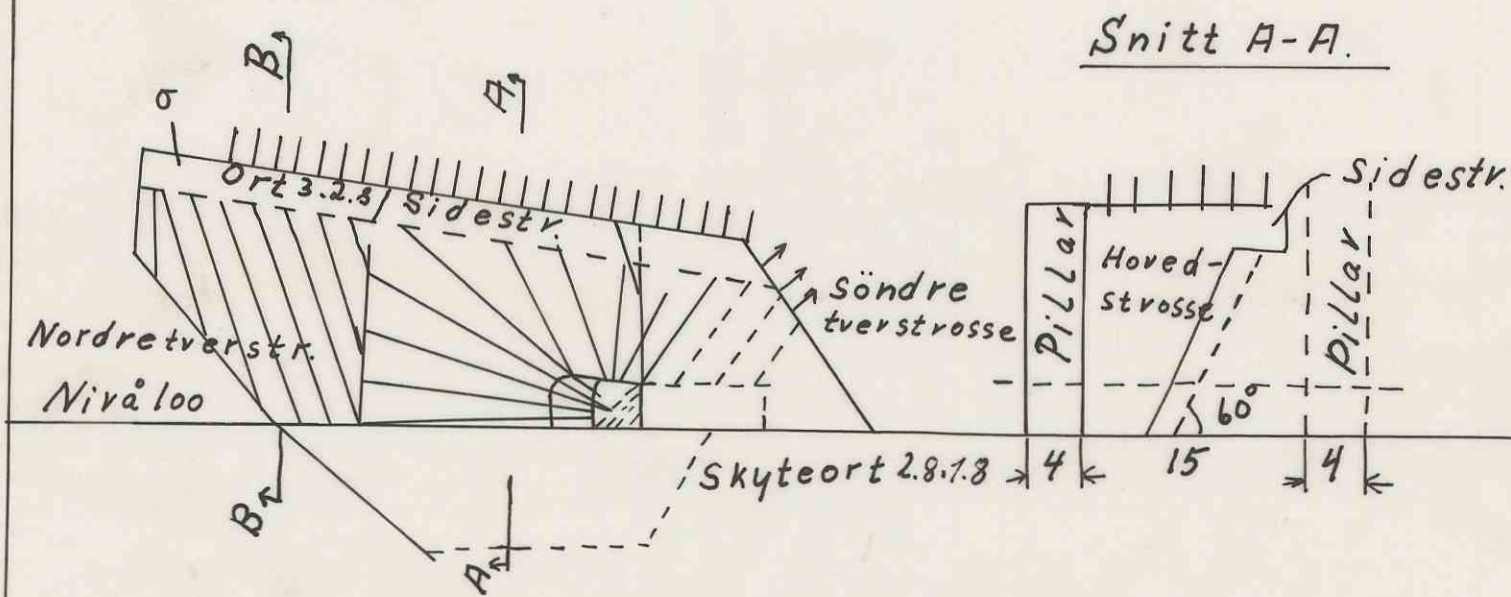

Snitt A-A.


Snitt B-B

Profil 8. 1:500.

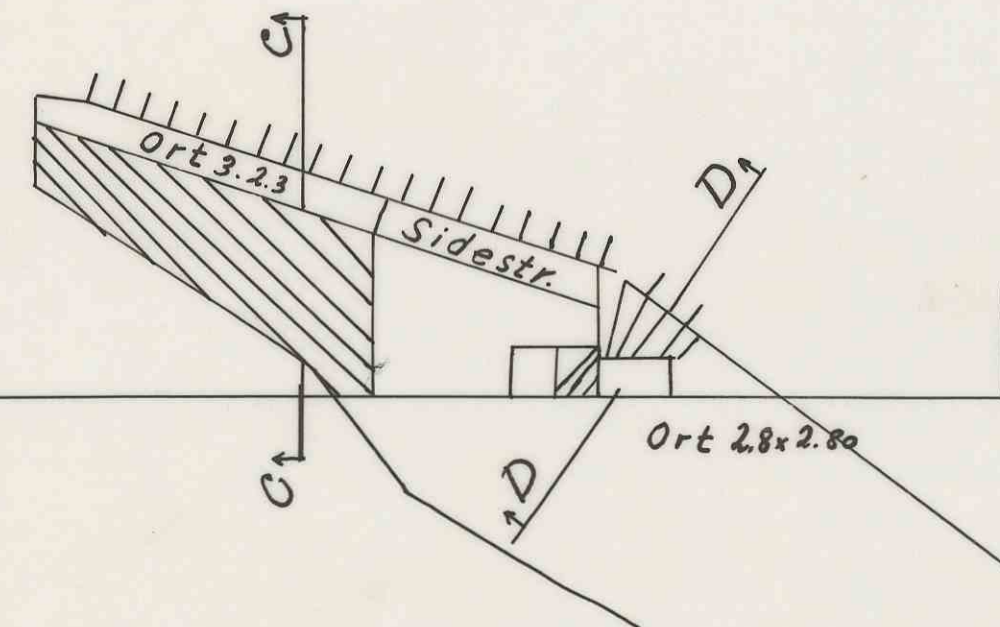


Snitt D-D

Snitt C-C.

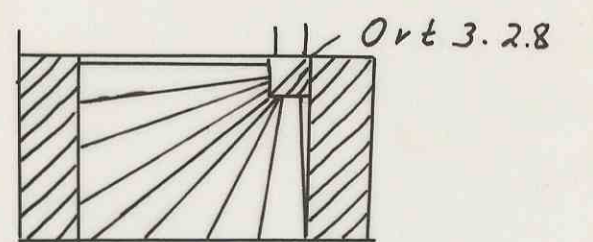


Bryting Cappelen III

Profil 7½. 1:500

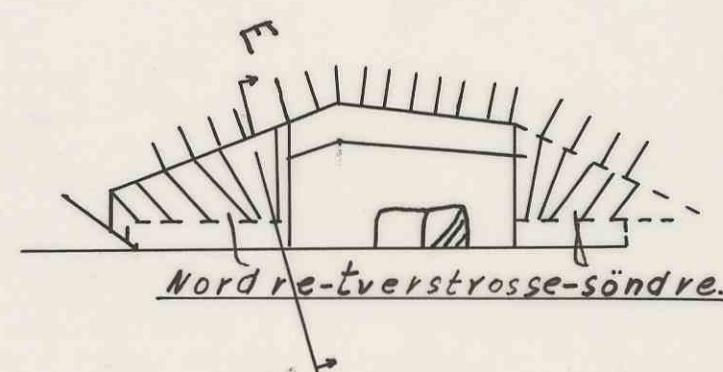

Snitt E-E
bolter.

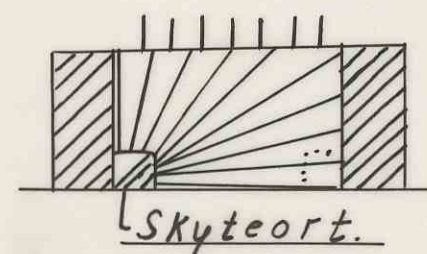

Målestokk	Tegn.	
	Trac.	
	Kfr.	
Erstatning for:		
5126		
Erstattet av:		

LAG
557