


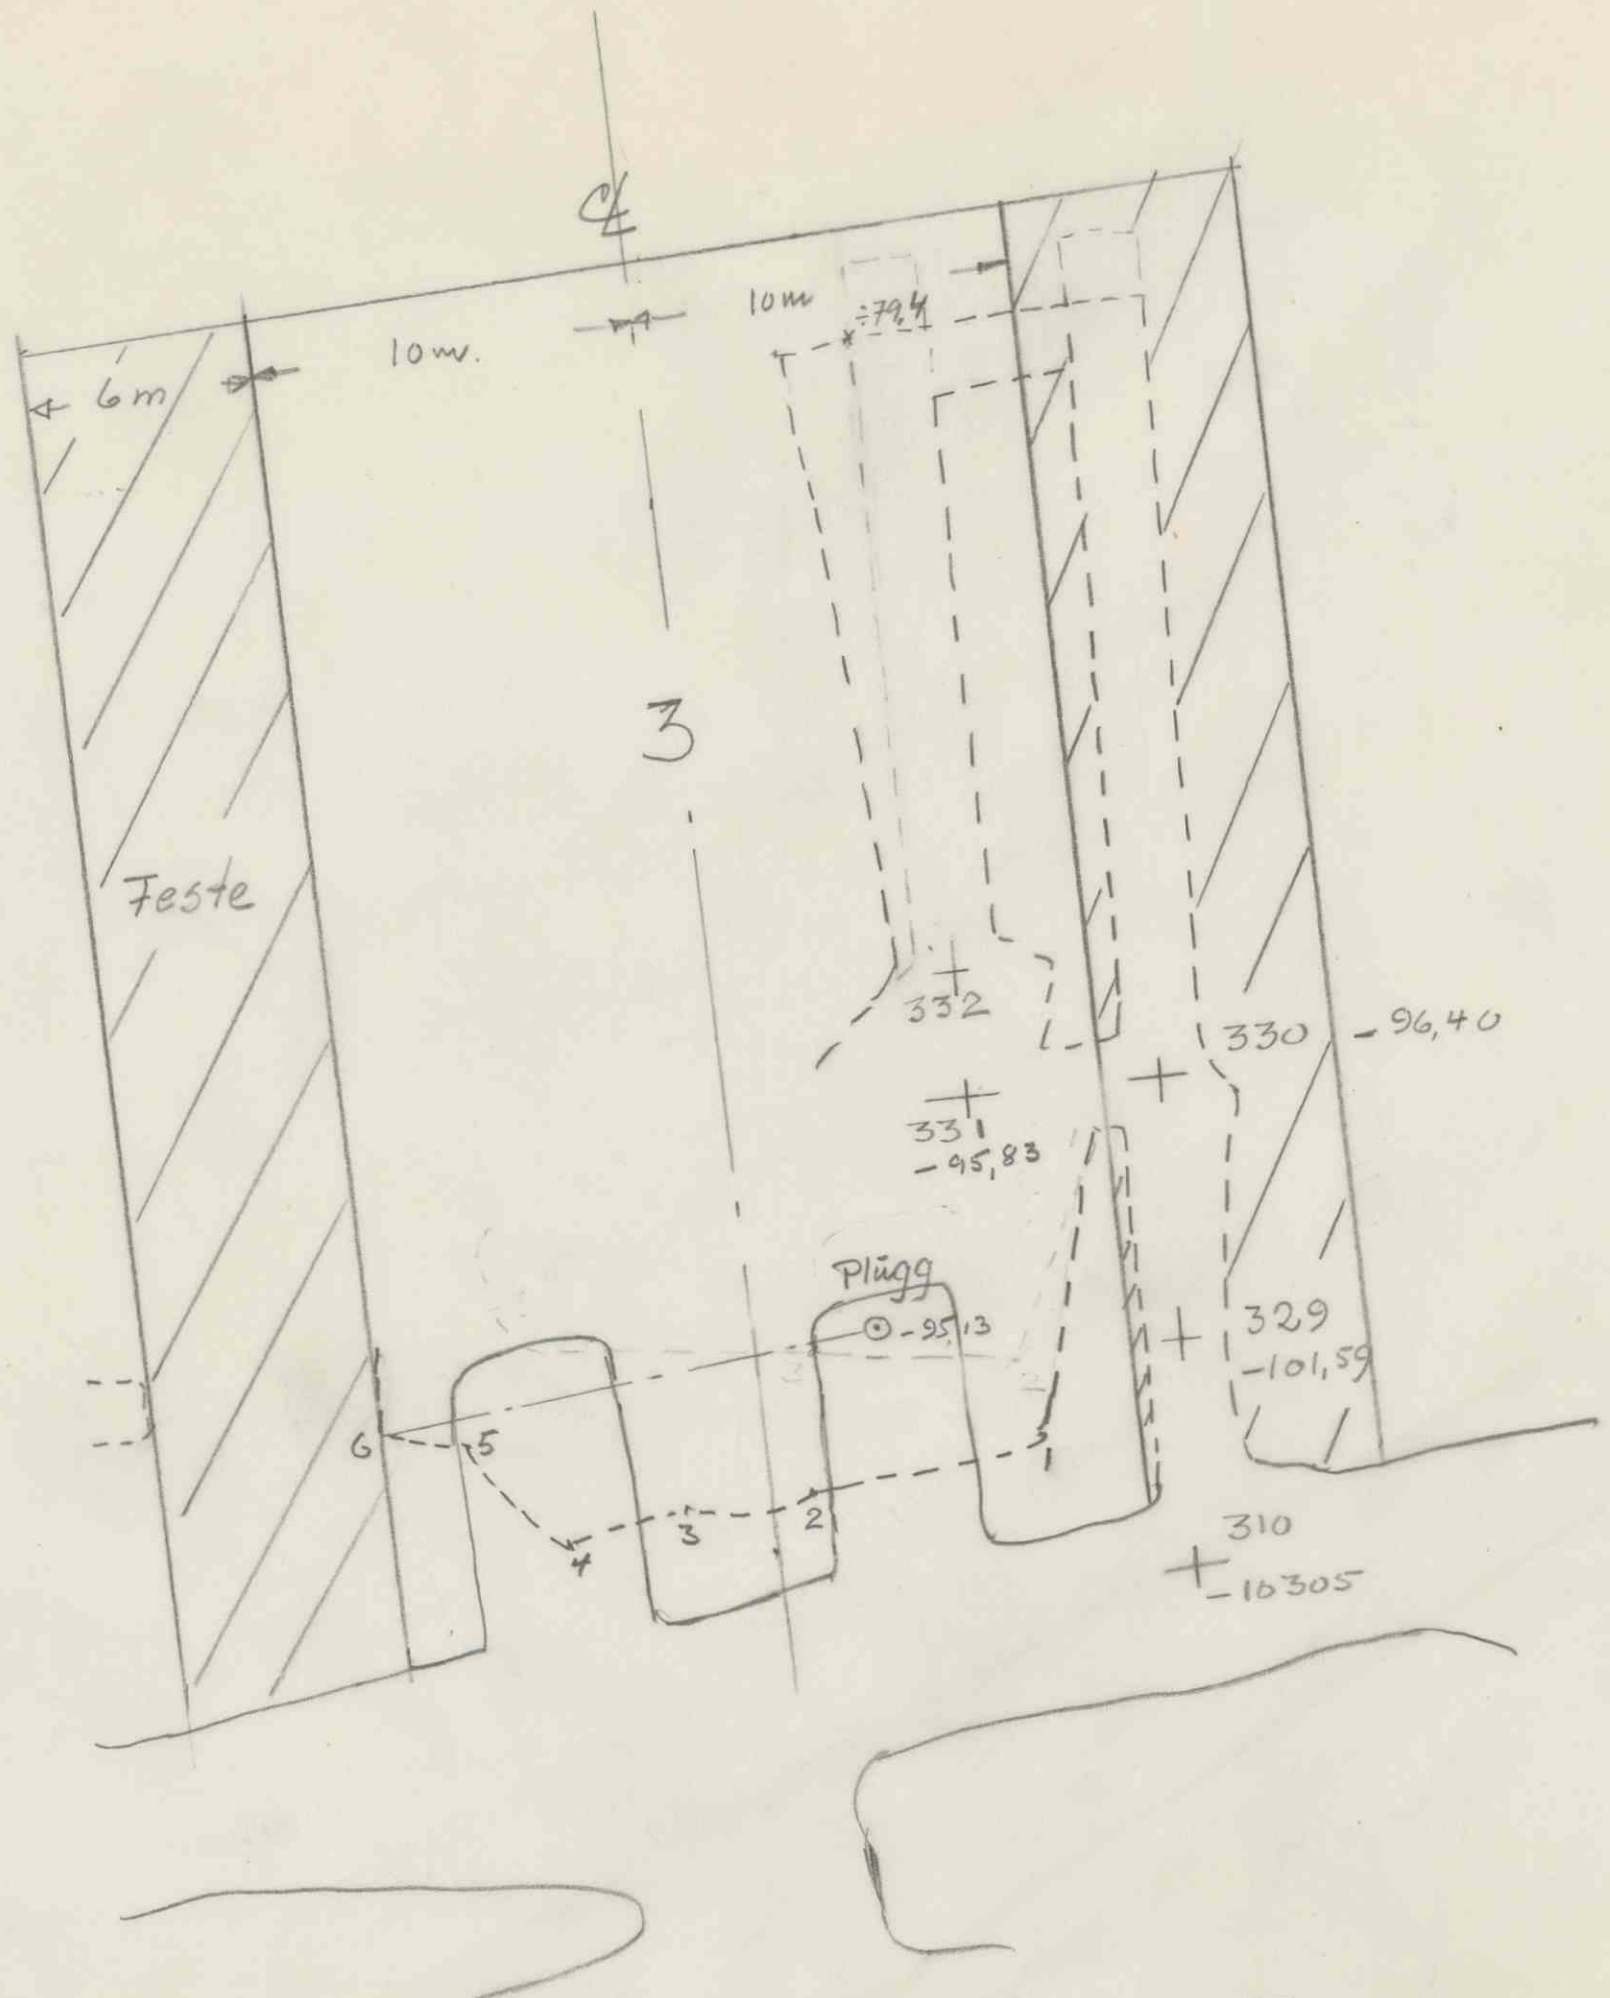

Plan strosse 3

M. 1:200

17/4-62 18/5-62

5248

BILAG
681