


M. 1:5000
Ekv. 5 m.

Plan for diamantboring Tufte 1952/53

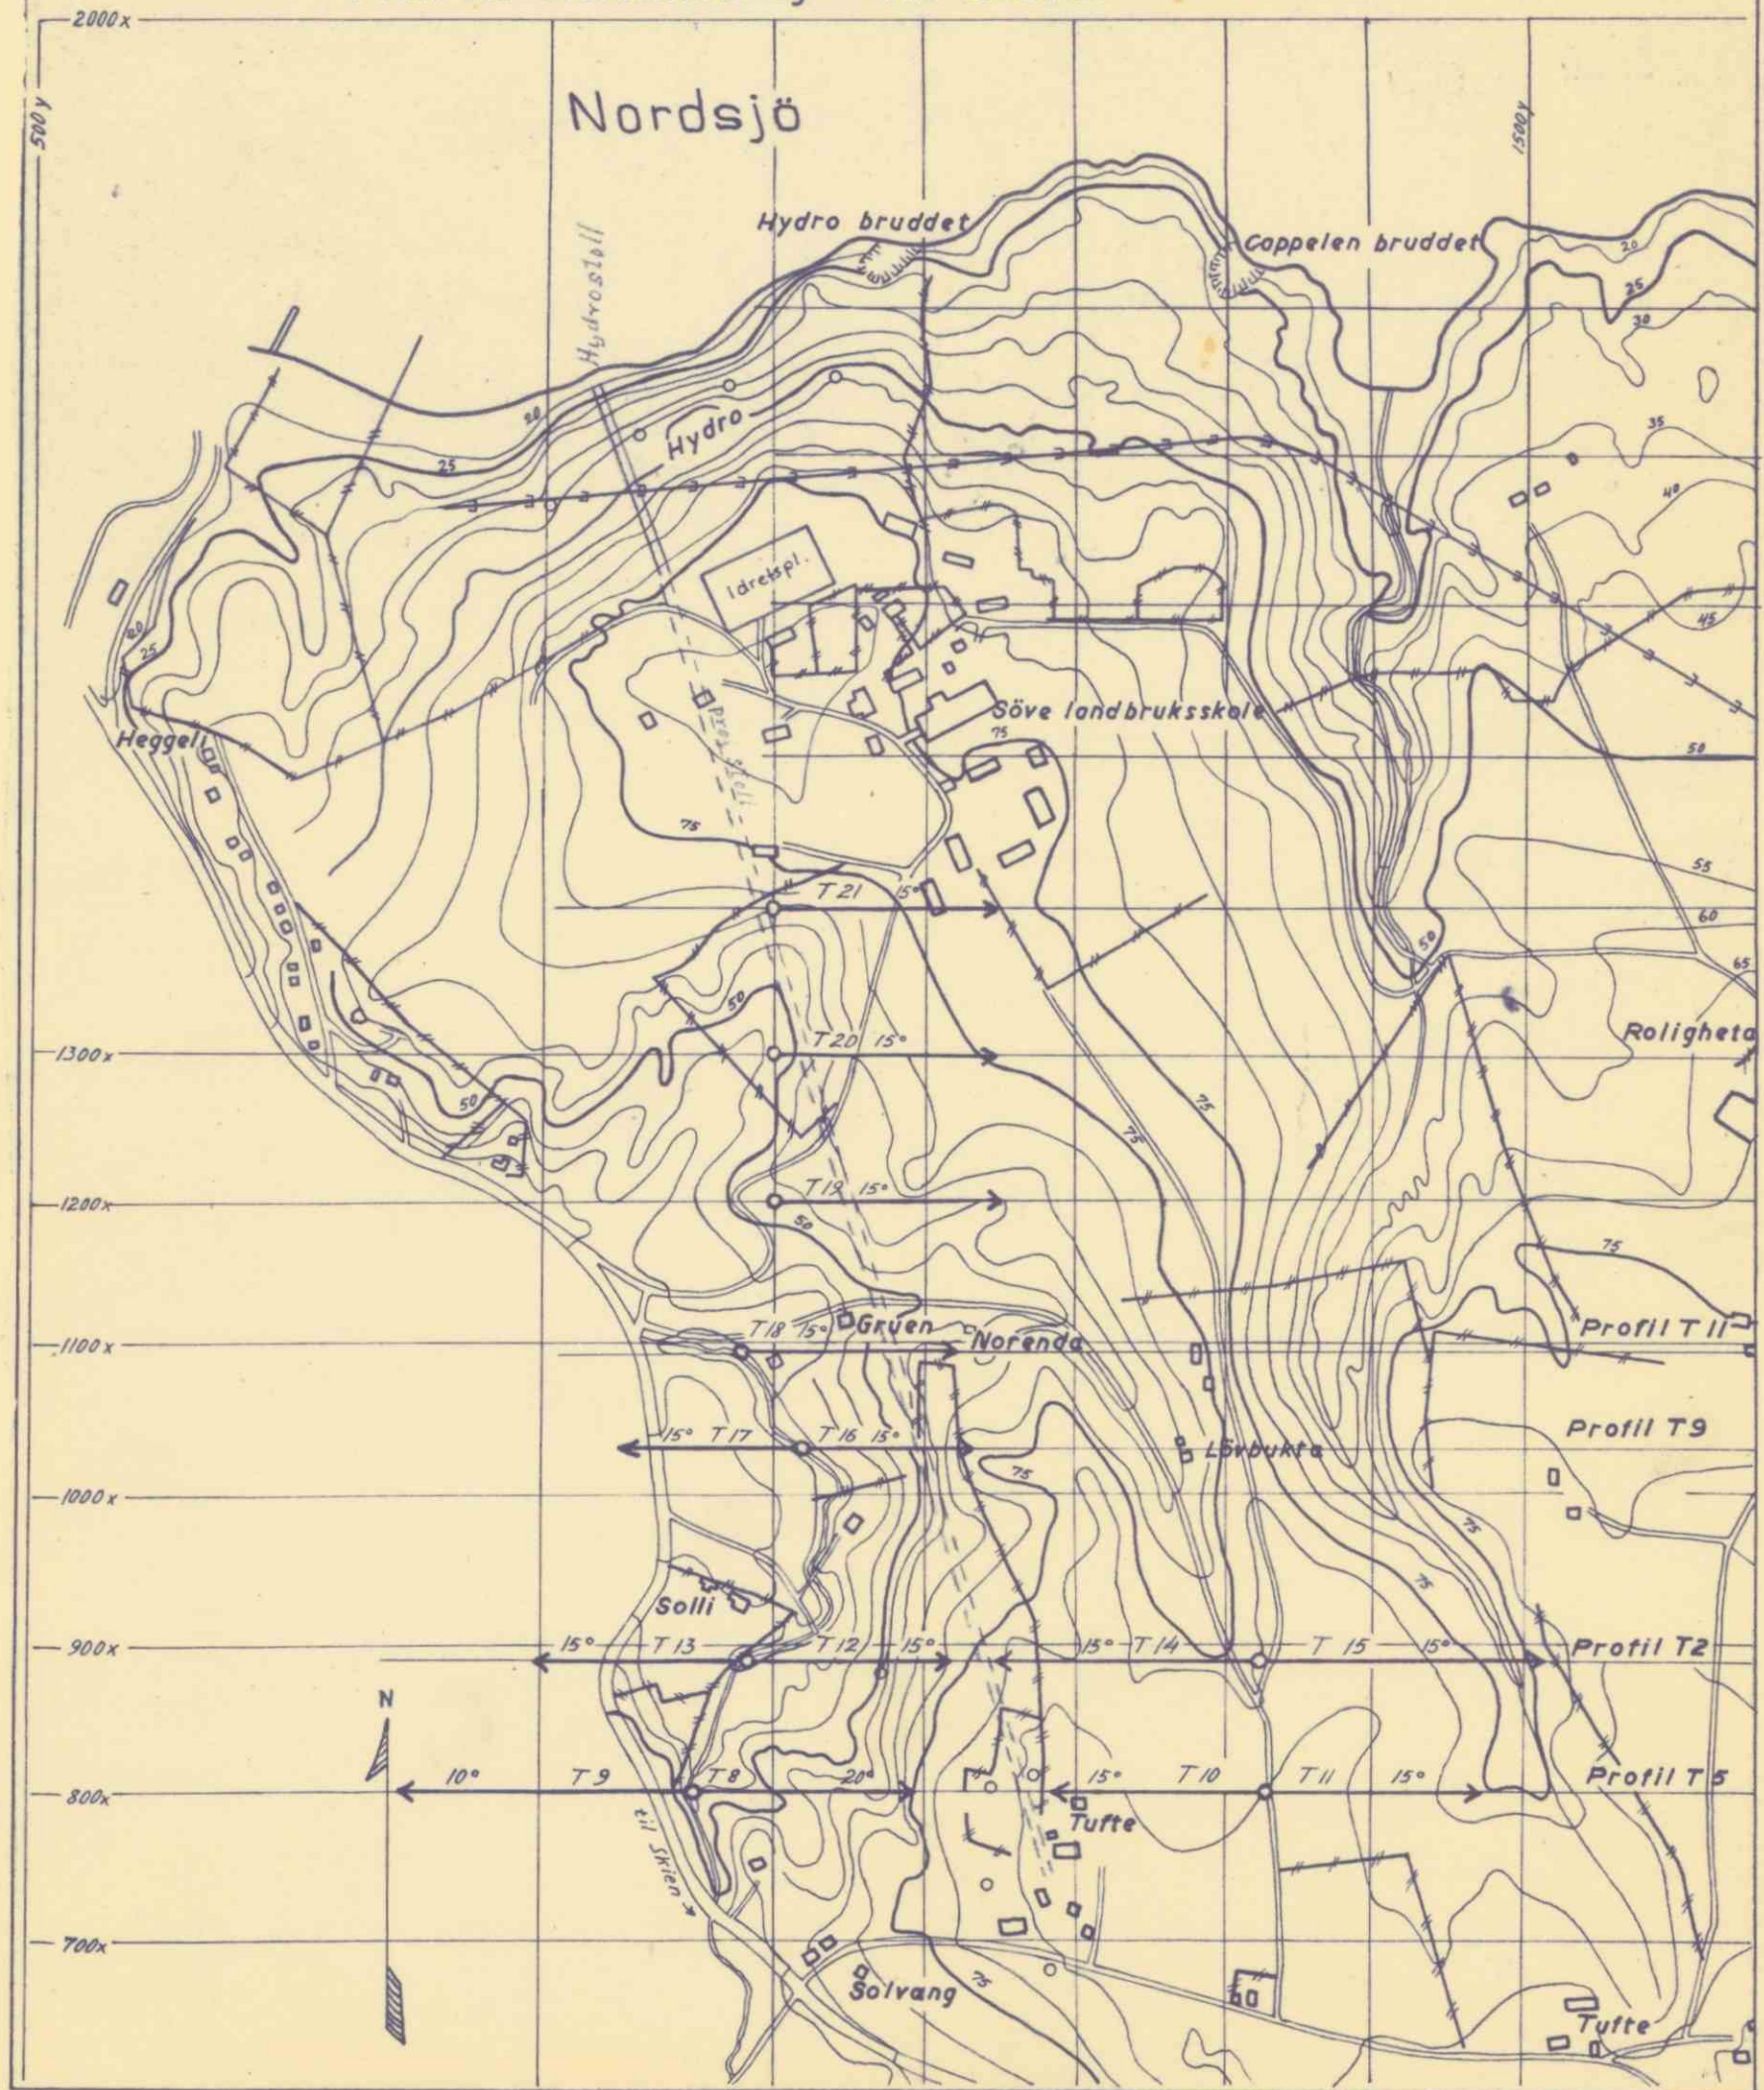

5383