

600
Styrelinje

100


200

650

700

750

800

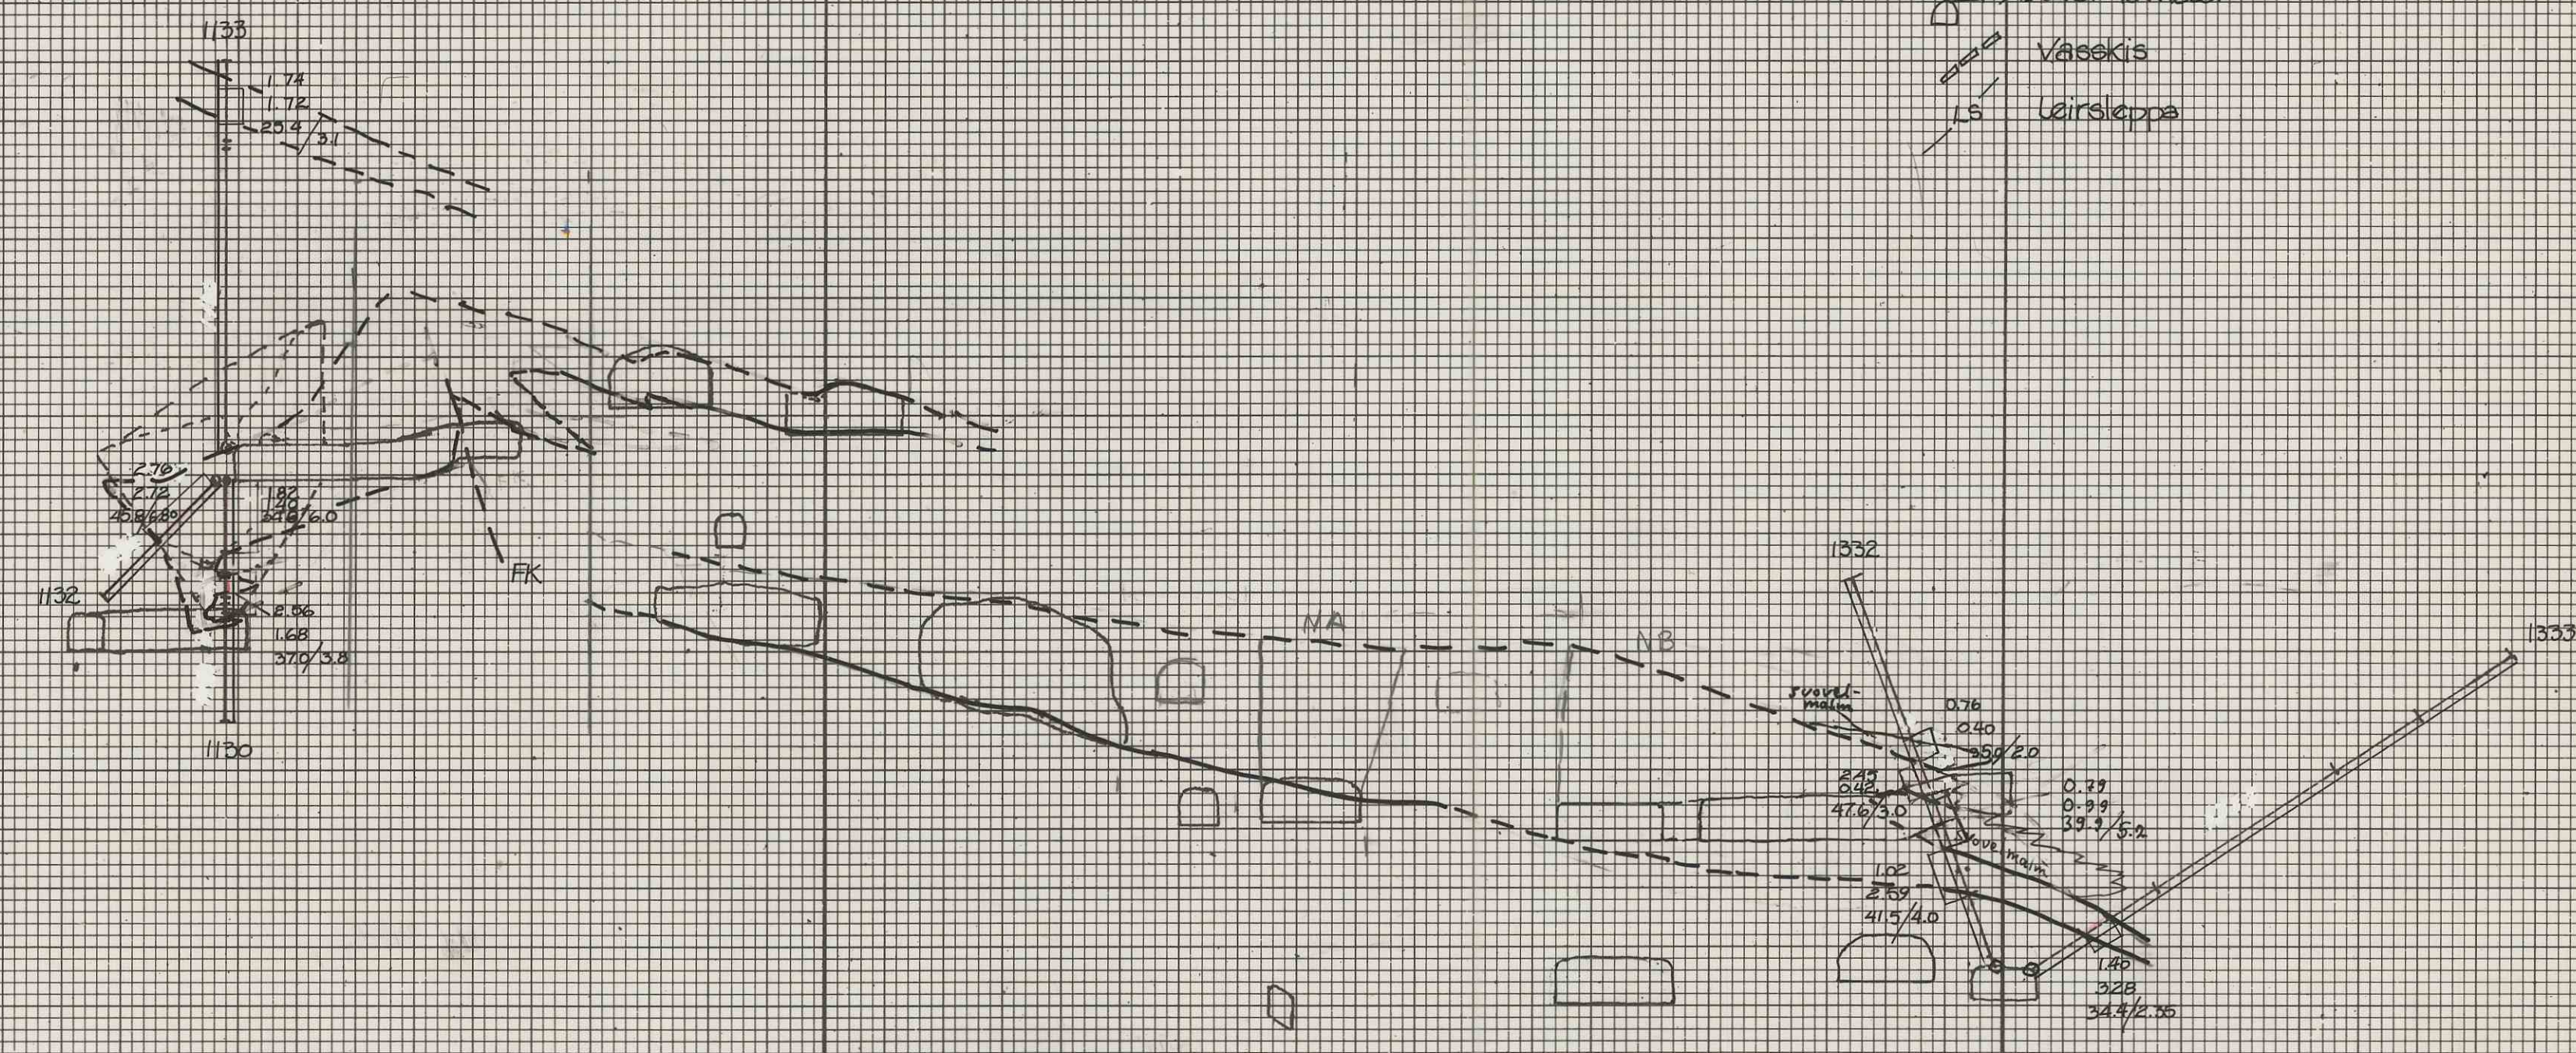

5602

LØKKEN GRUBER A/S & CO.	M. =	11.08.82
ASTRUP GRUBEOMRÅDE	1:500	
RJ	PROFIL 101	
	B.1	