

700



710

720

730


735

SNITT A-A

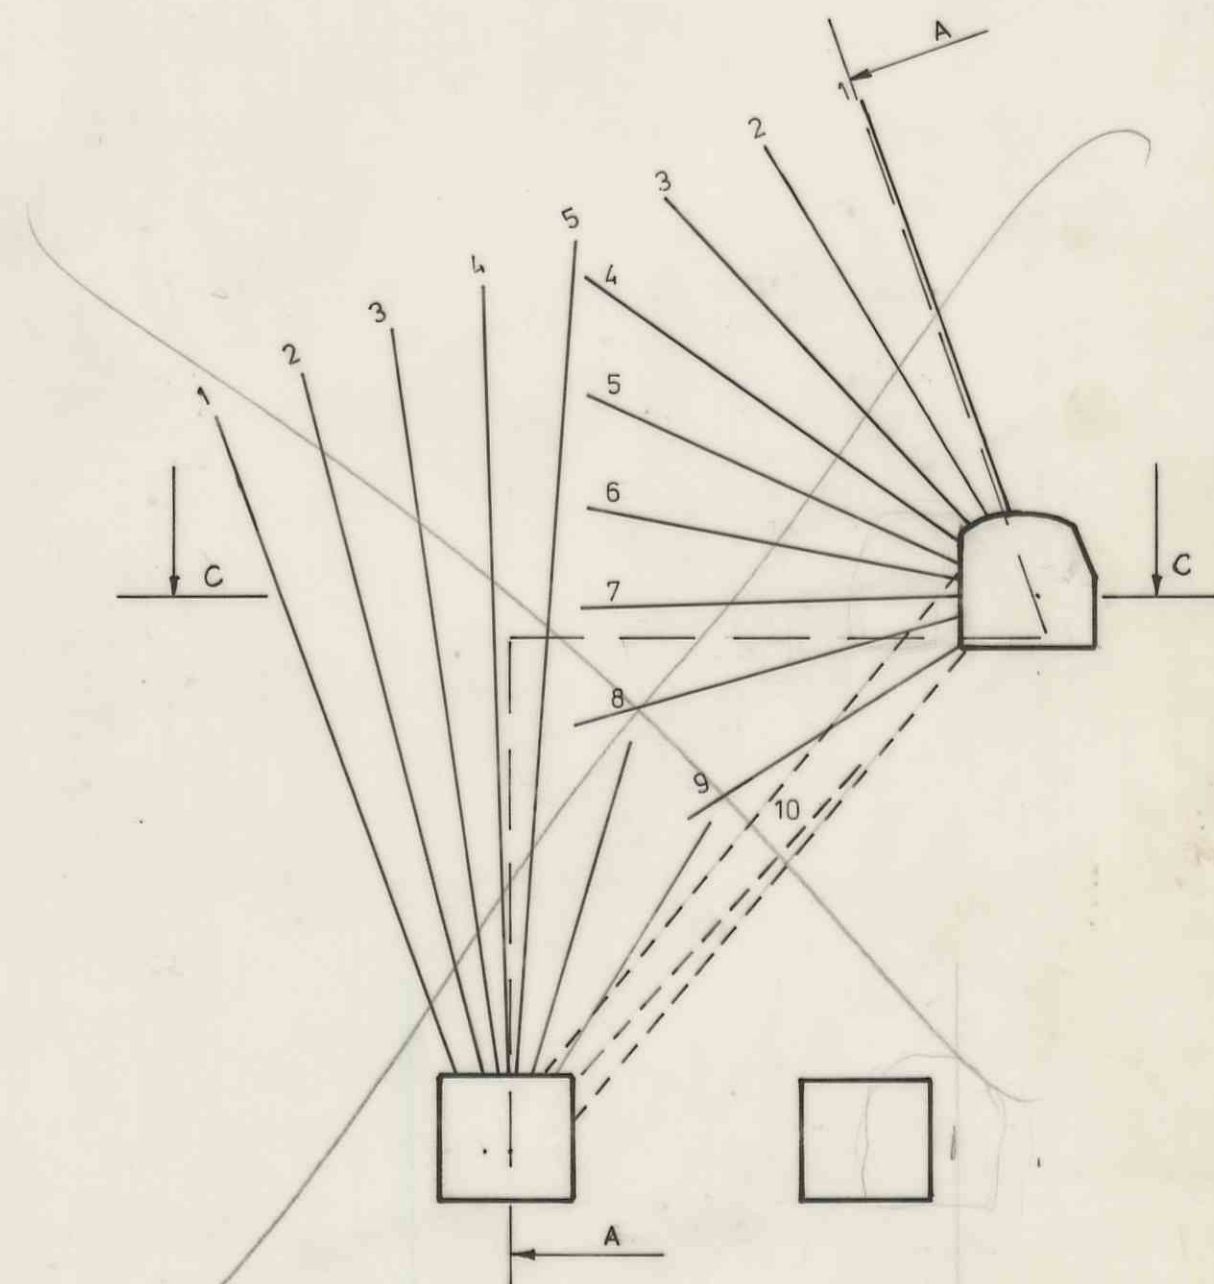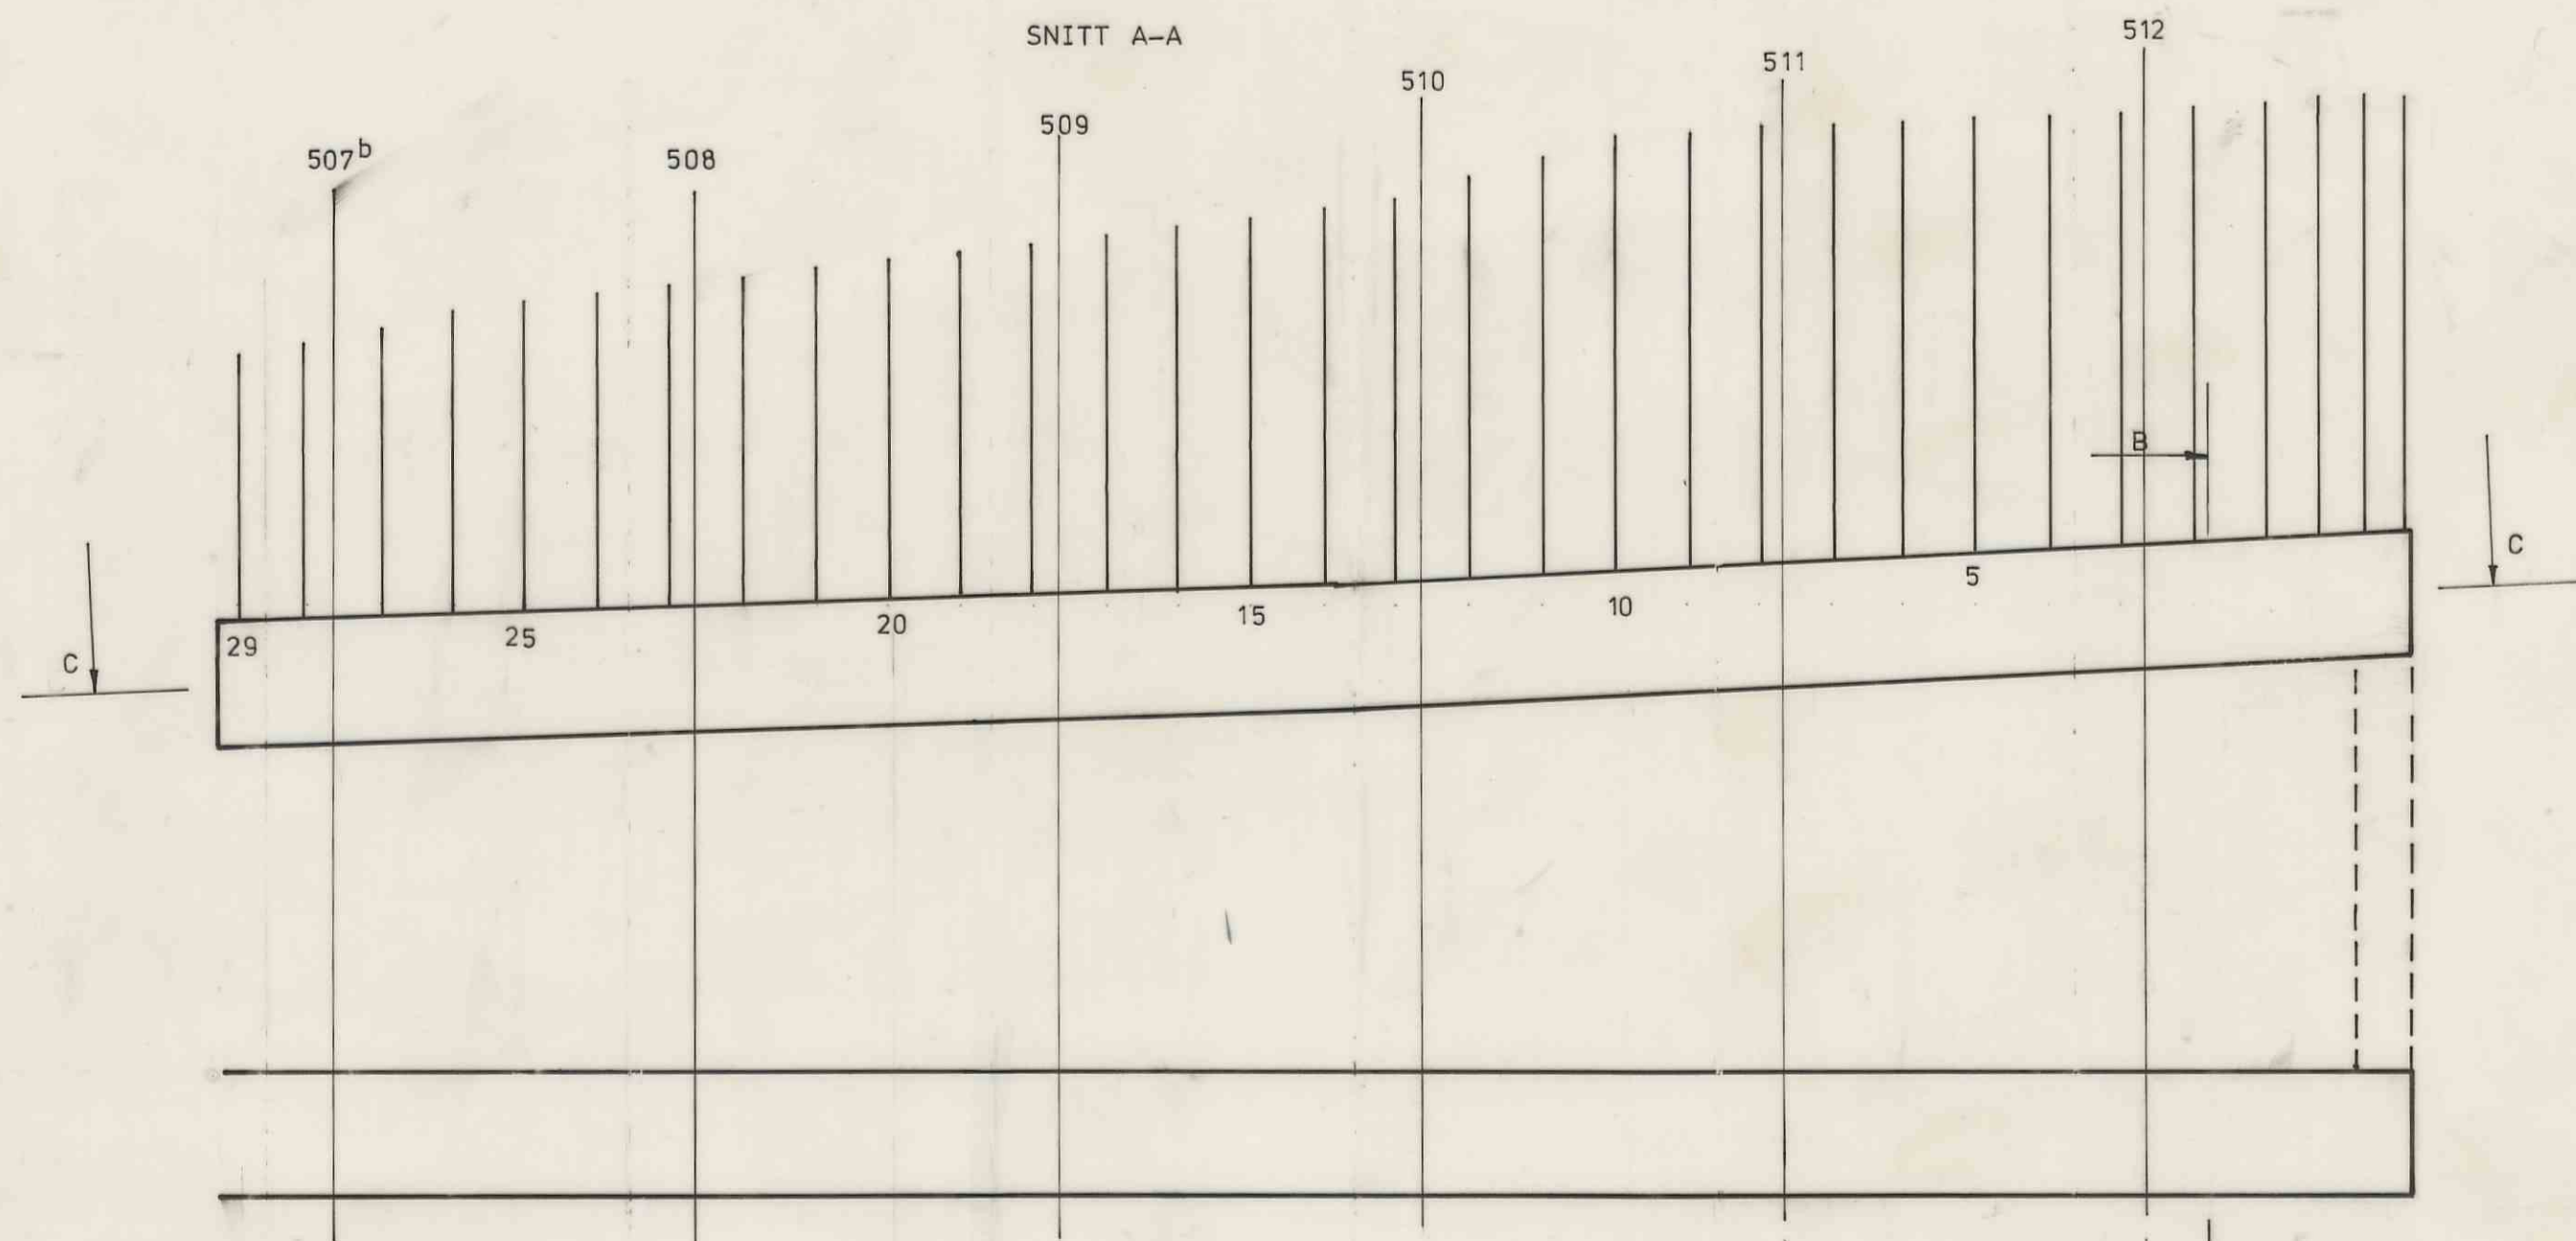

SNITT B-B

SPALT, SE EGEN TEGNING NR. 7-83

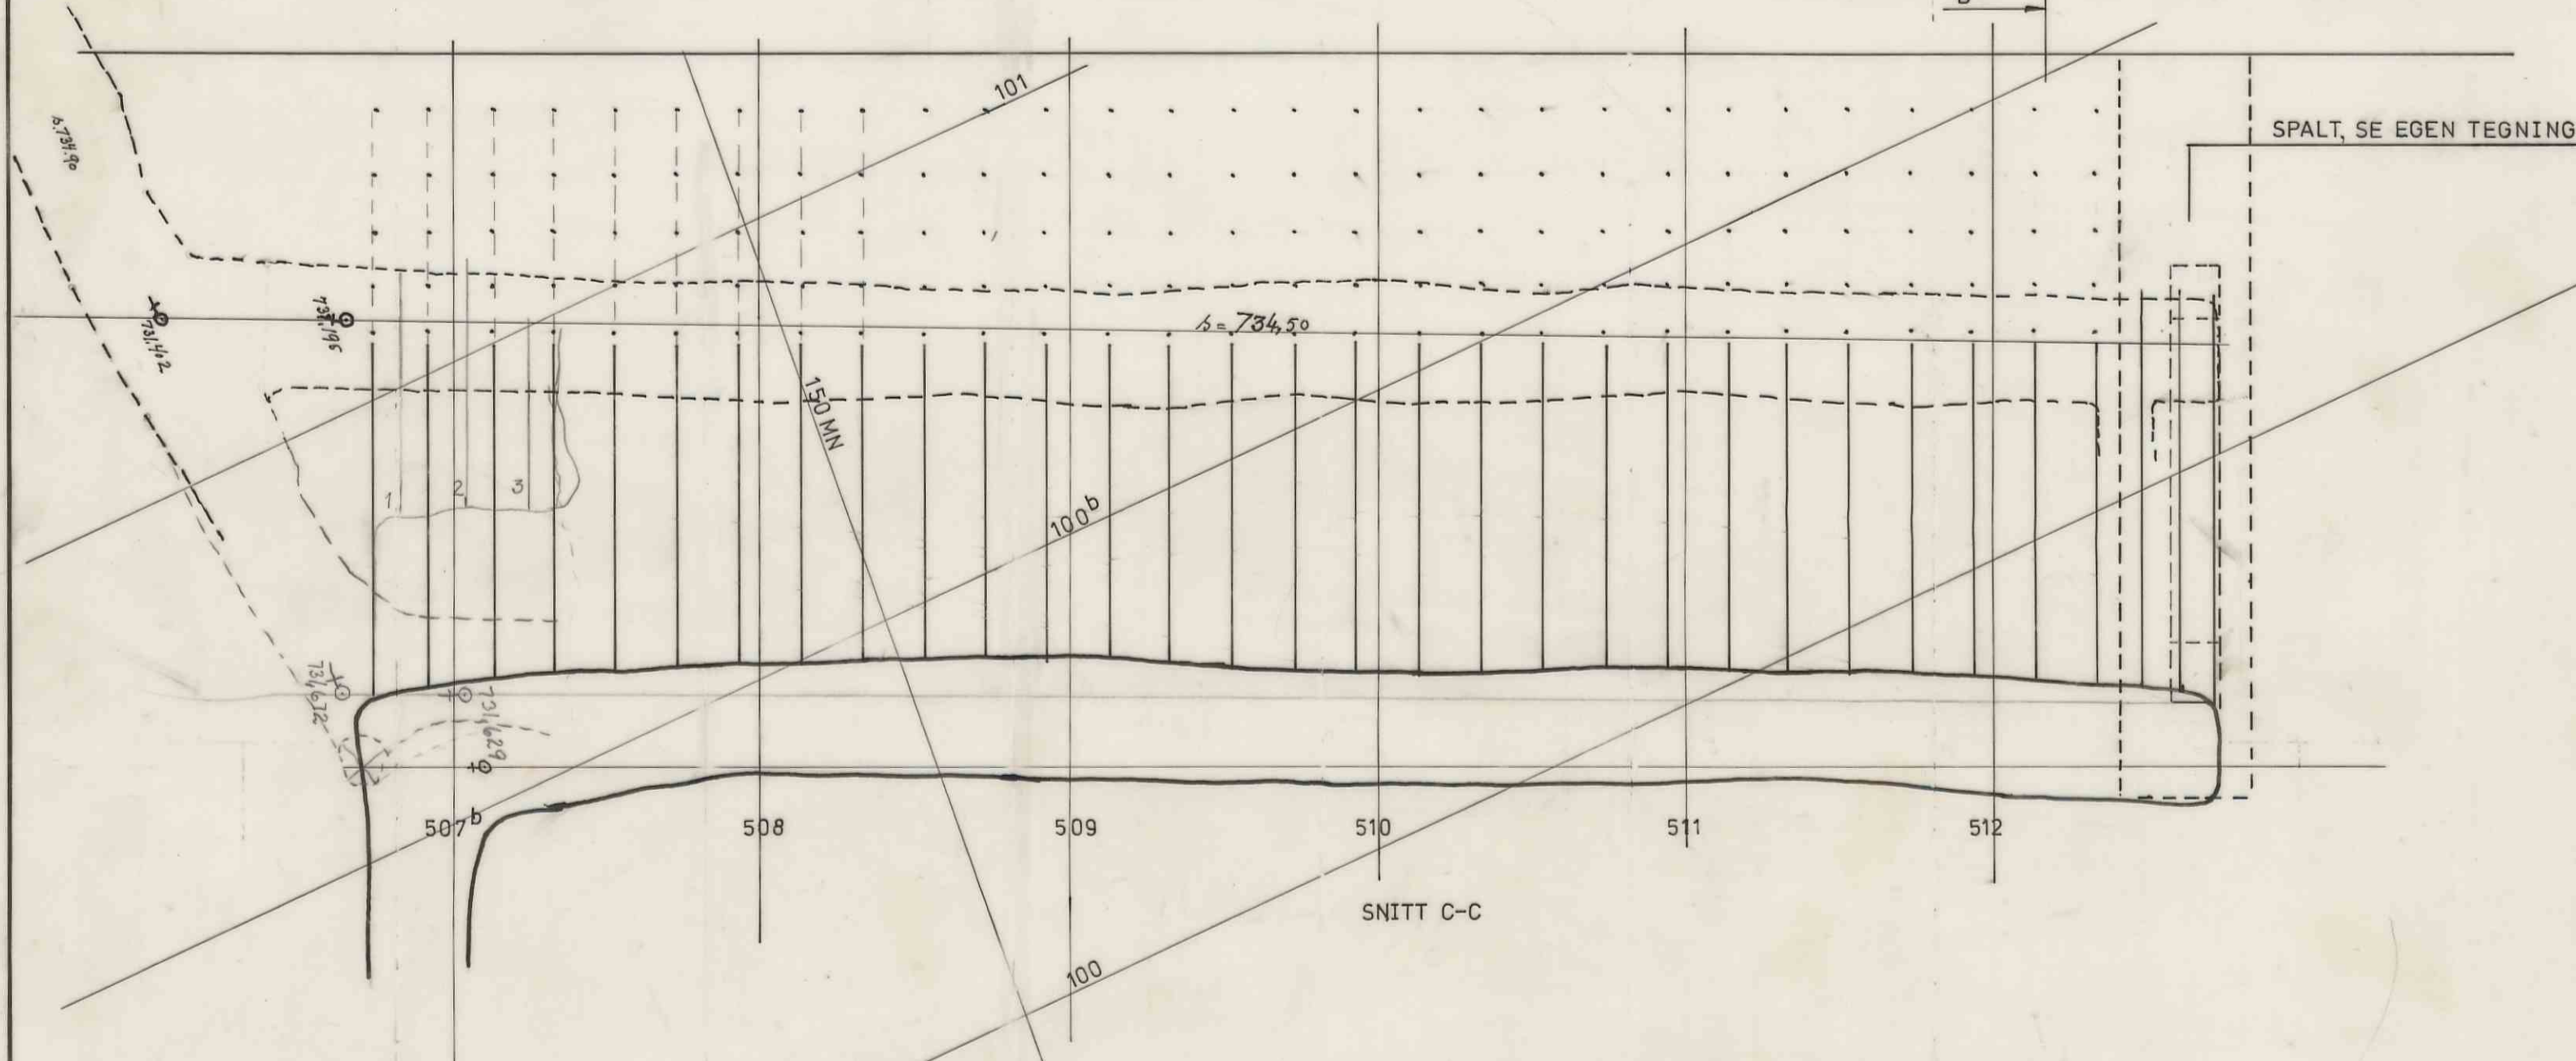

SNITT C-C

5708

53

PLAN OG SNITT NA STROSSE 720	1:200	20/8-76 R.H.
		20/8-76 R.H.
ORKLA INDUSTRIER A.S.	7-15 GDa-23-a4	17/11-76 R.H.