

790

800

810

820

830

833

206

205^b

205

204^b

35

30

25

20

15

10

5

1

28

25

23

20

15

10

5

1

SNITT A-A


53°

206

205^b

205

204^b

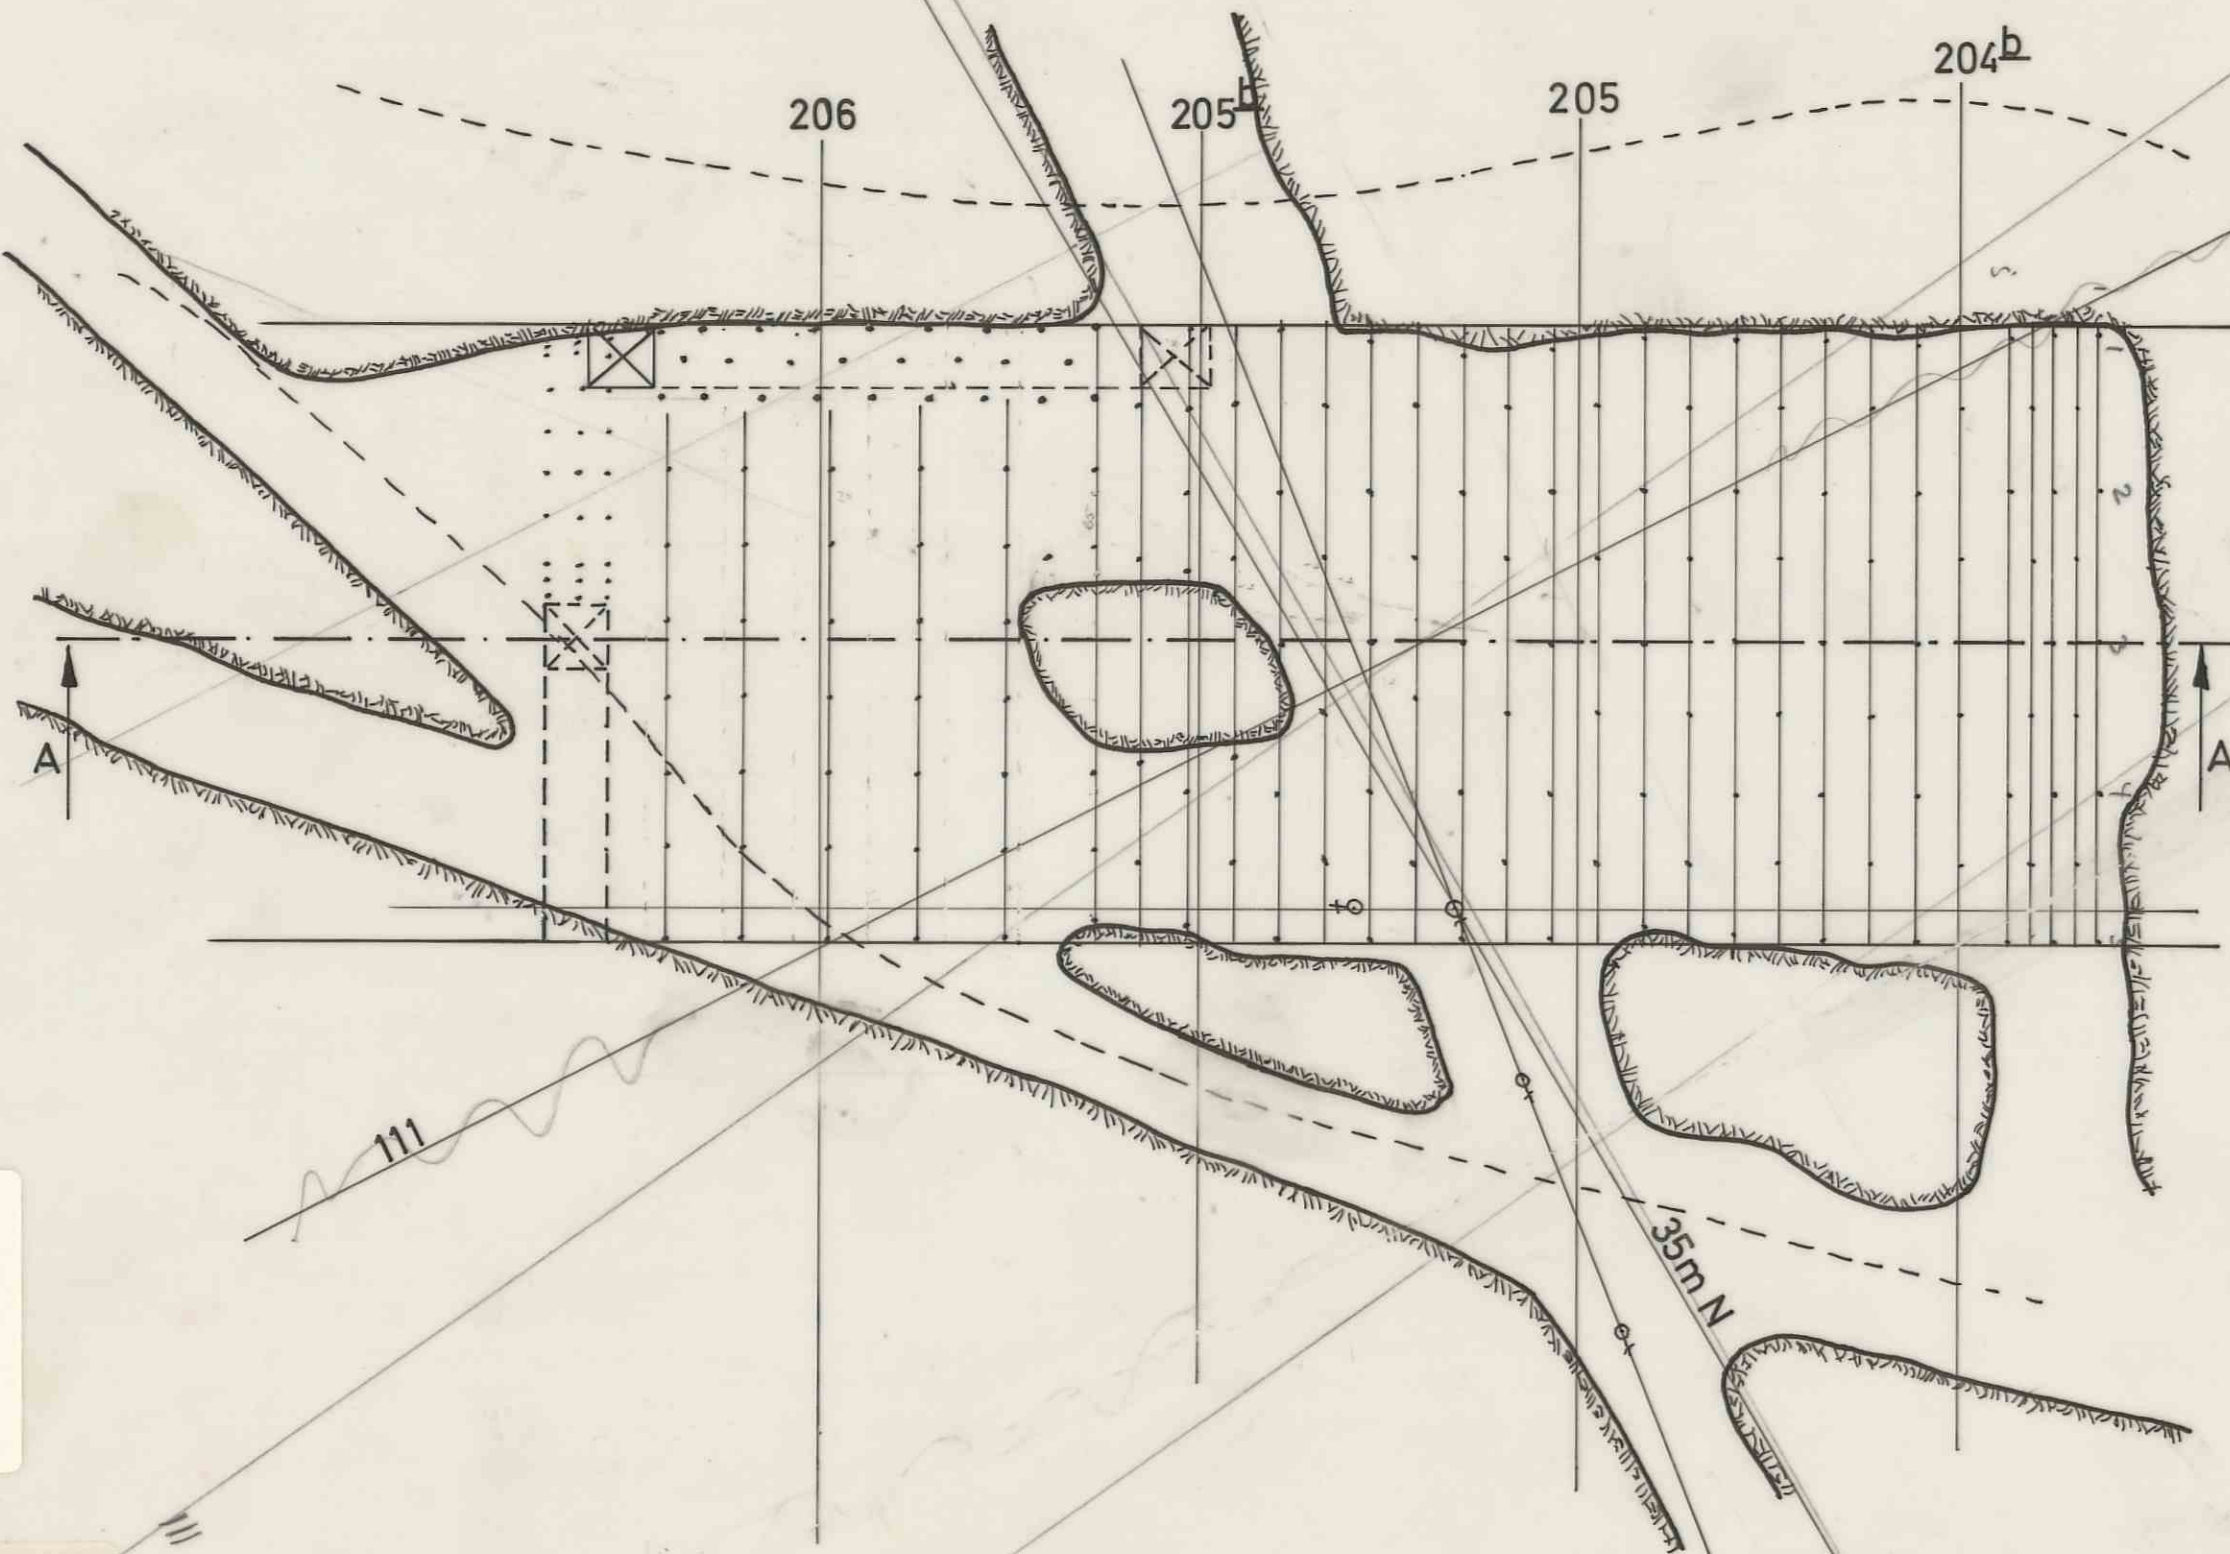

5709

54

Ant. Gjenstand

PLAN OG SNITT

H1-STROSSE 810

Orkla Industrier AS

7340 LØKKEN VERK

Nr. Materiale

1:200

7-9

GDa-33-c3

Ant.

22-3-76

21/1-76

21/1-76