


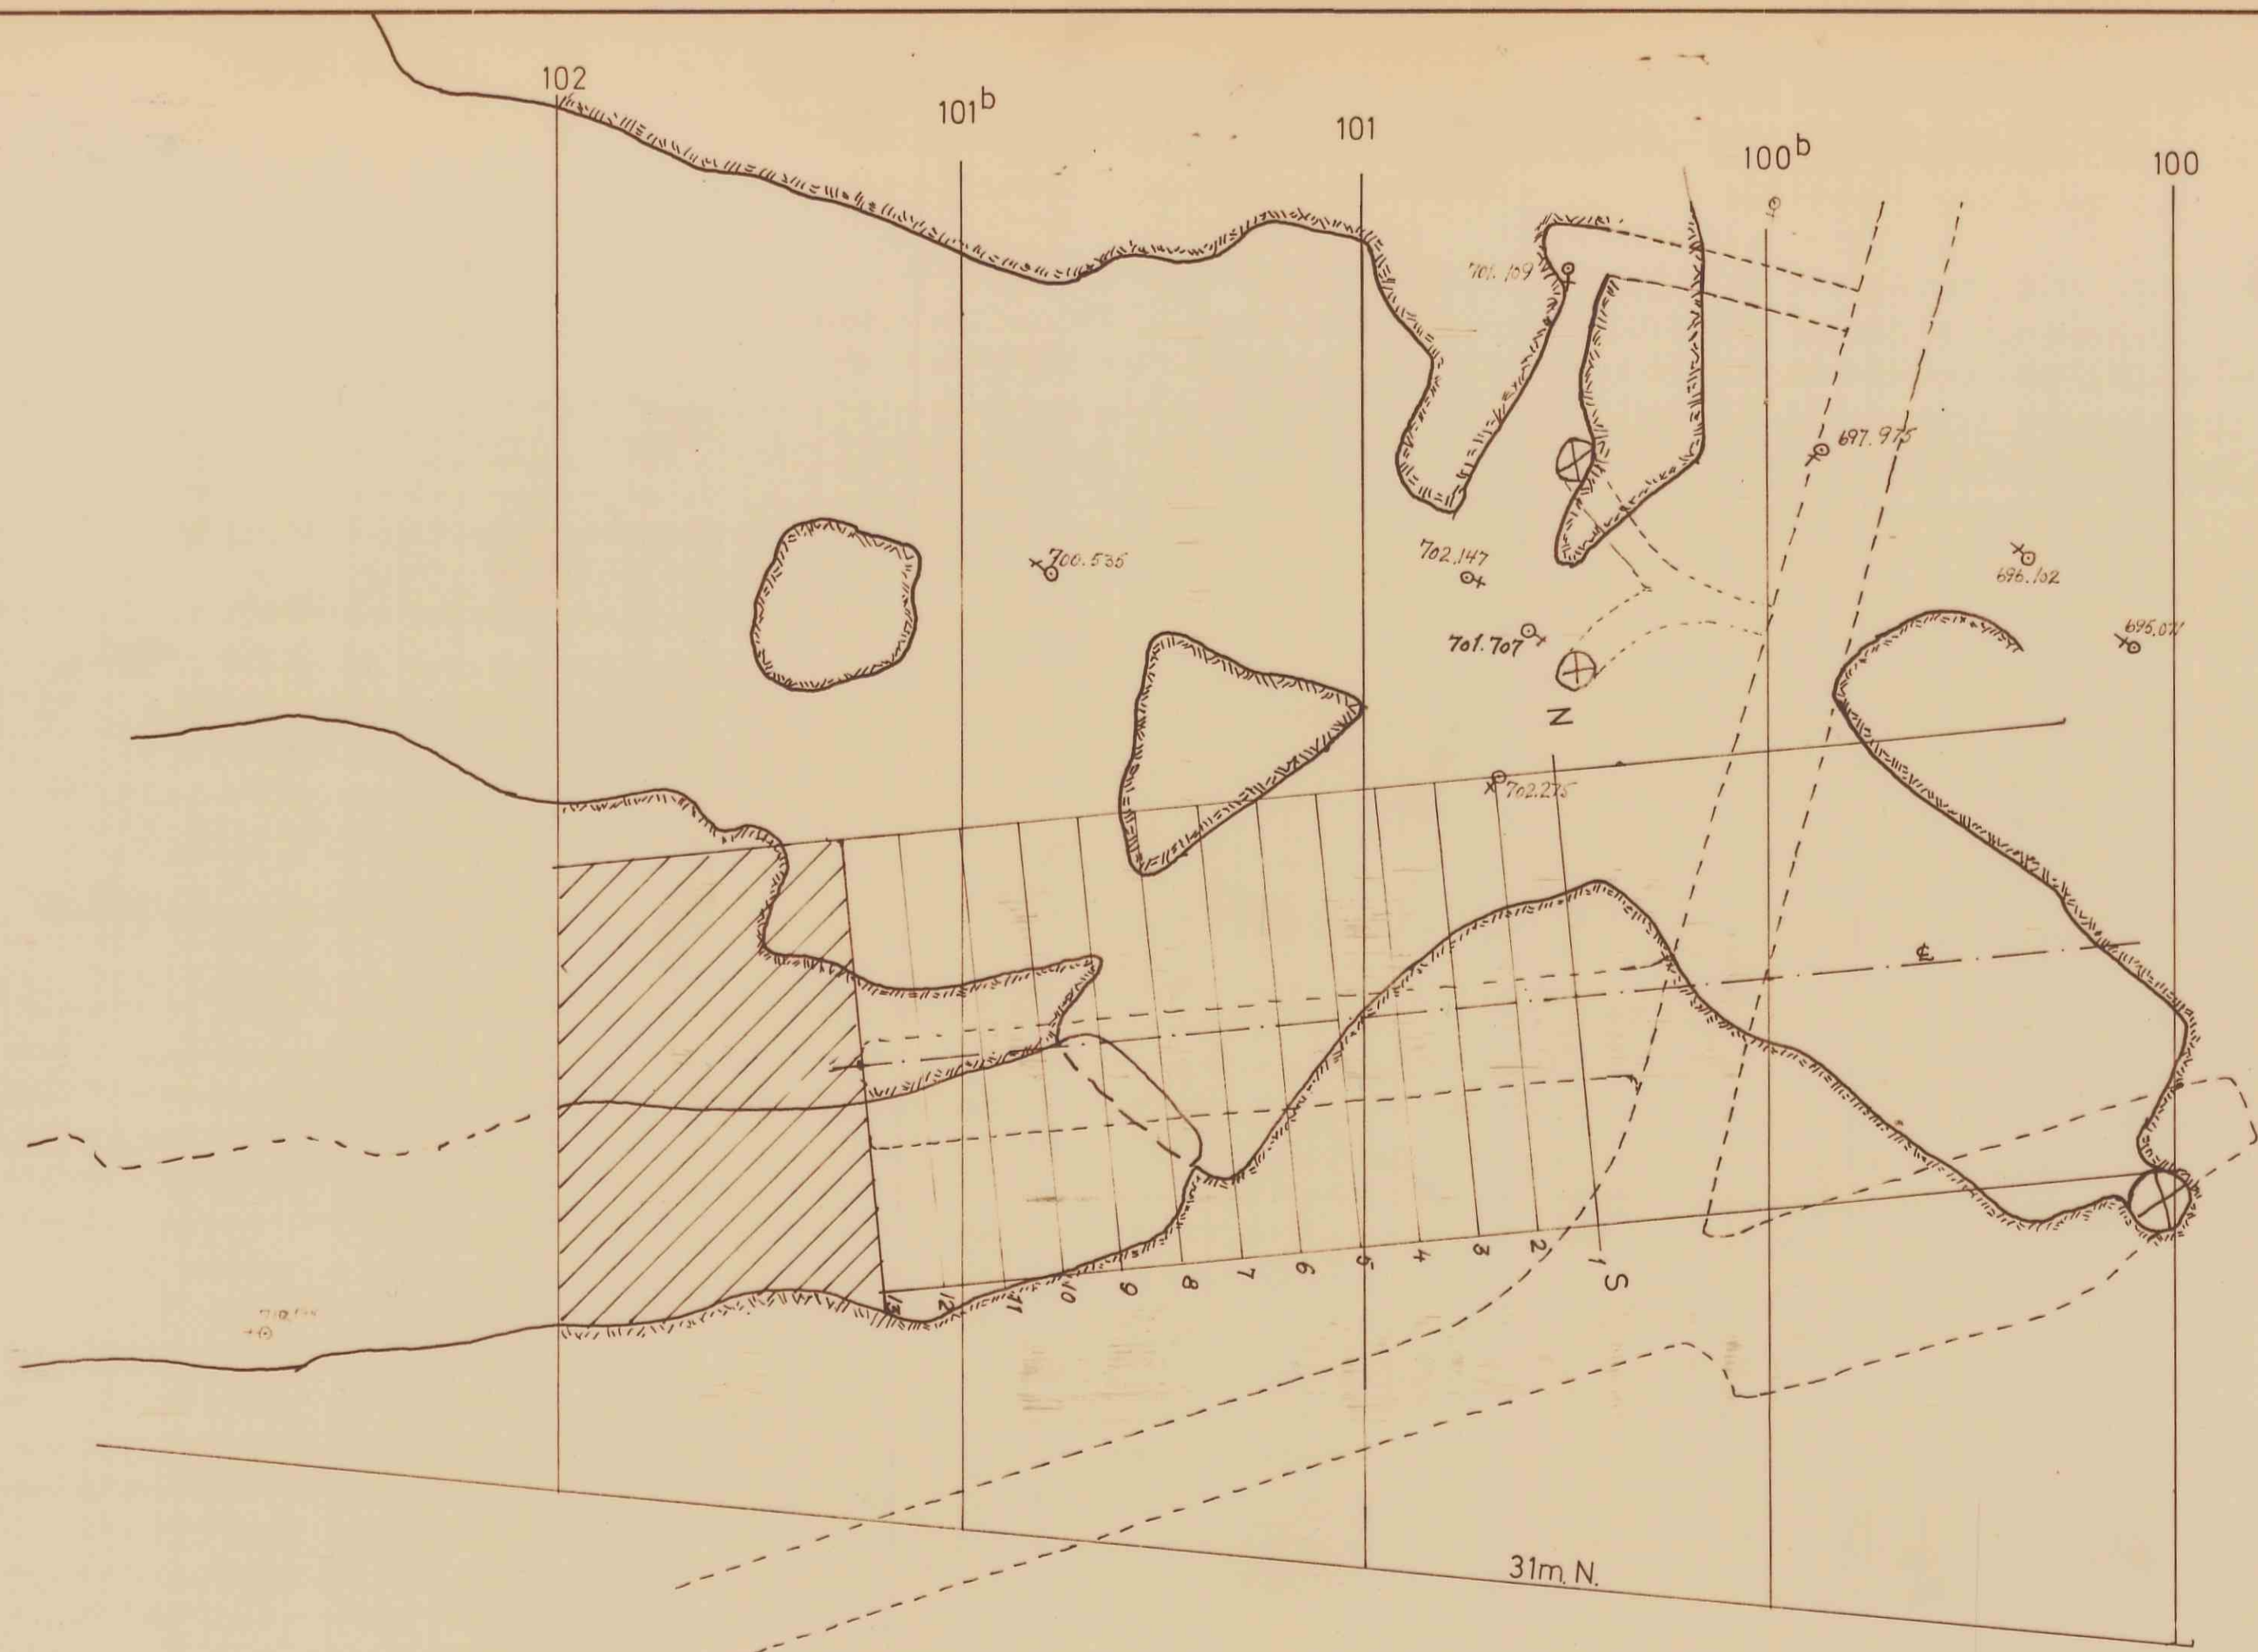

5713

58

Ant.	Gjenstand	Nr.	Materiale	Anm.
STROSSE SYDMALM 720 ÖST FOR P.R. 102		Målestokk	Tegn. 7/4-75	RA
		1:200	Trac. 7/4-75	RA
			Kfr.	
ORKLA GRUBE-AKTIEBOLAG Løkken Verk		Erstatn. for:		
		7-4 GDa-13-a3		
		Erstattet av:		