





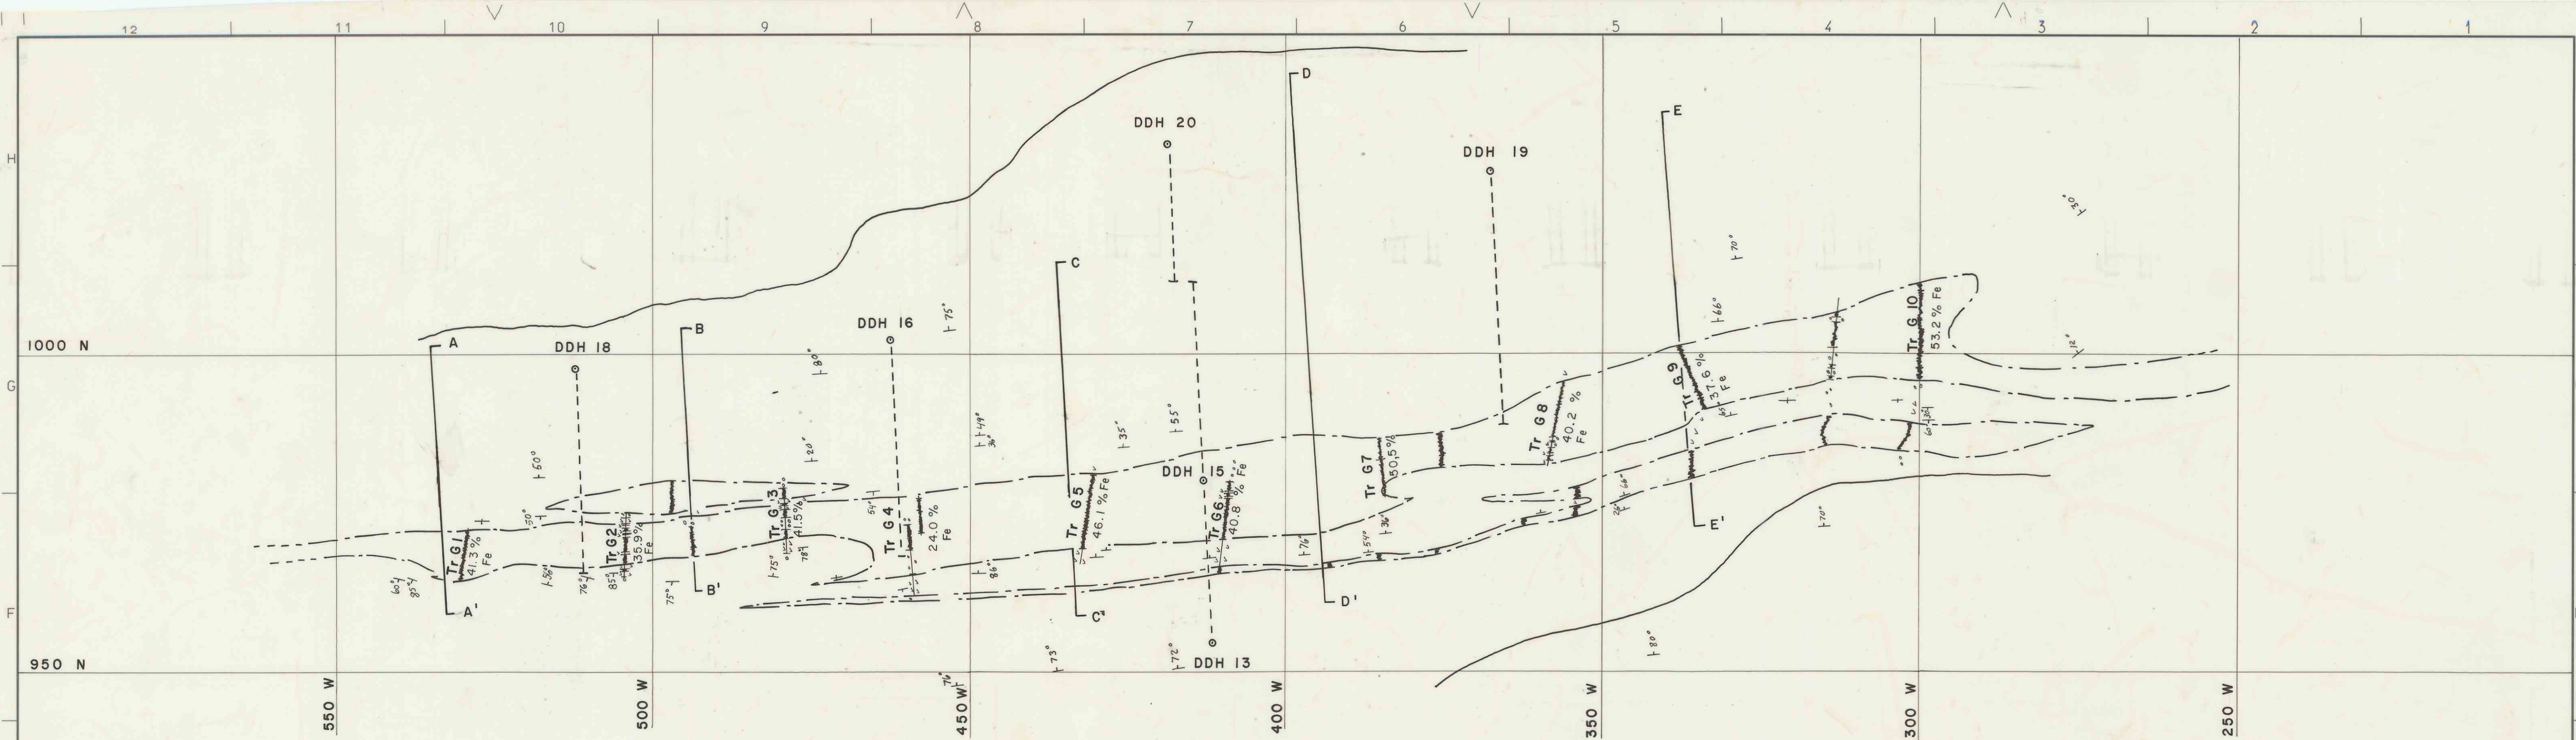


SECTION A-A'


SECTION B-B'

SECTION C-C'

SECTION D-D'

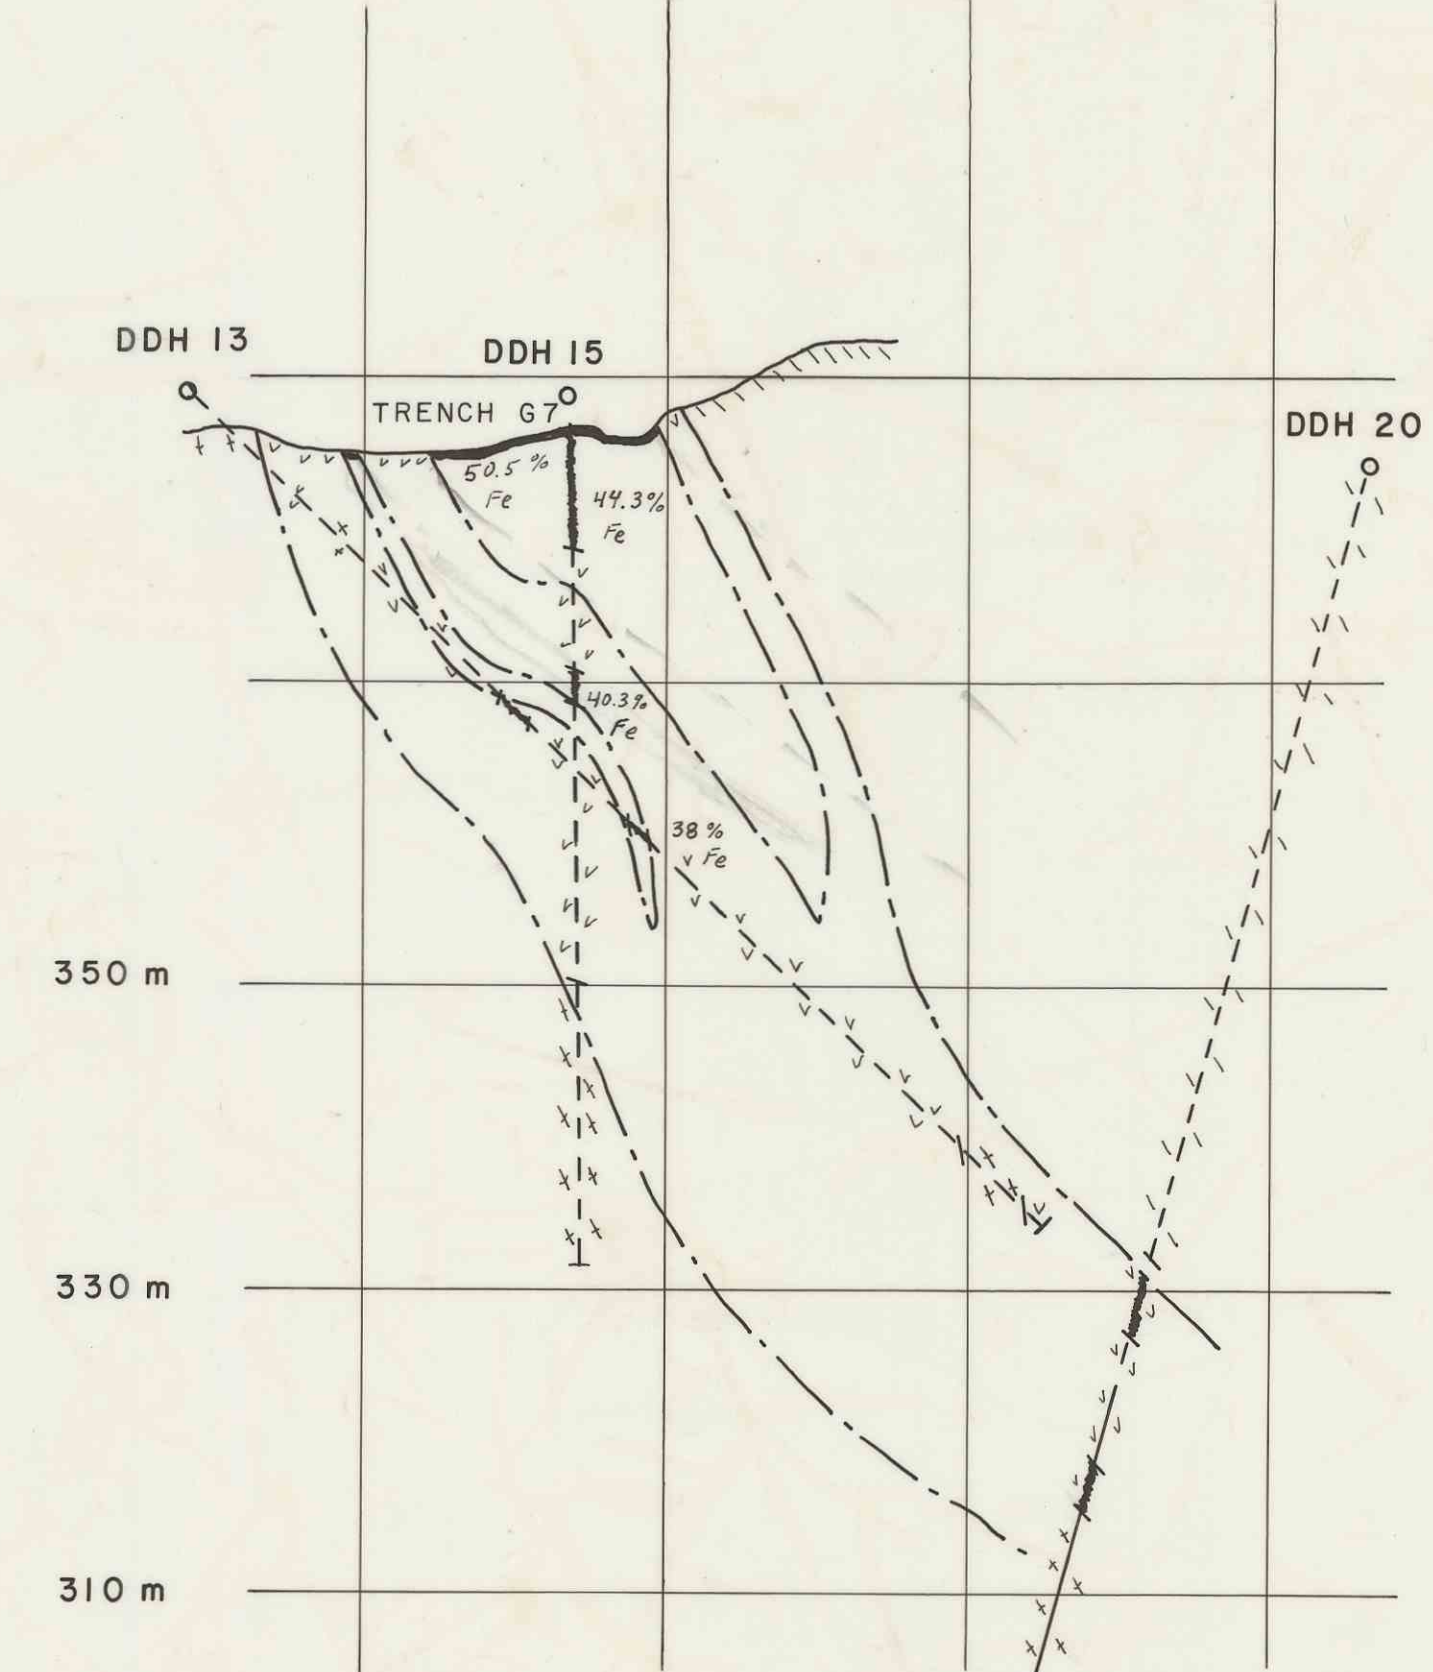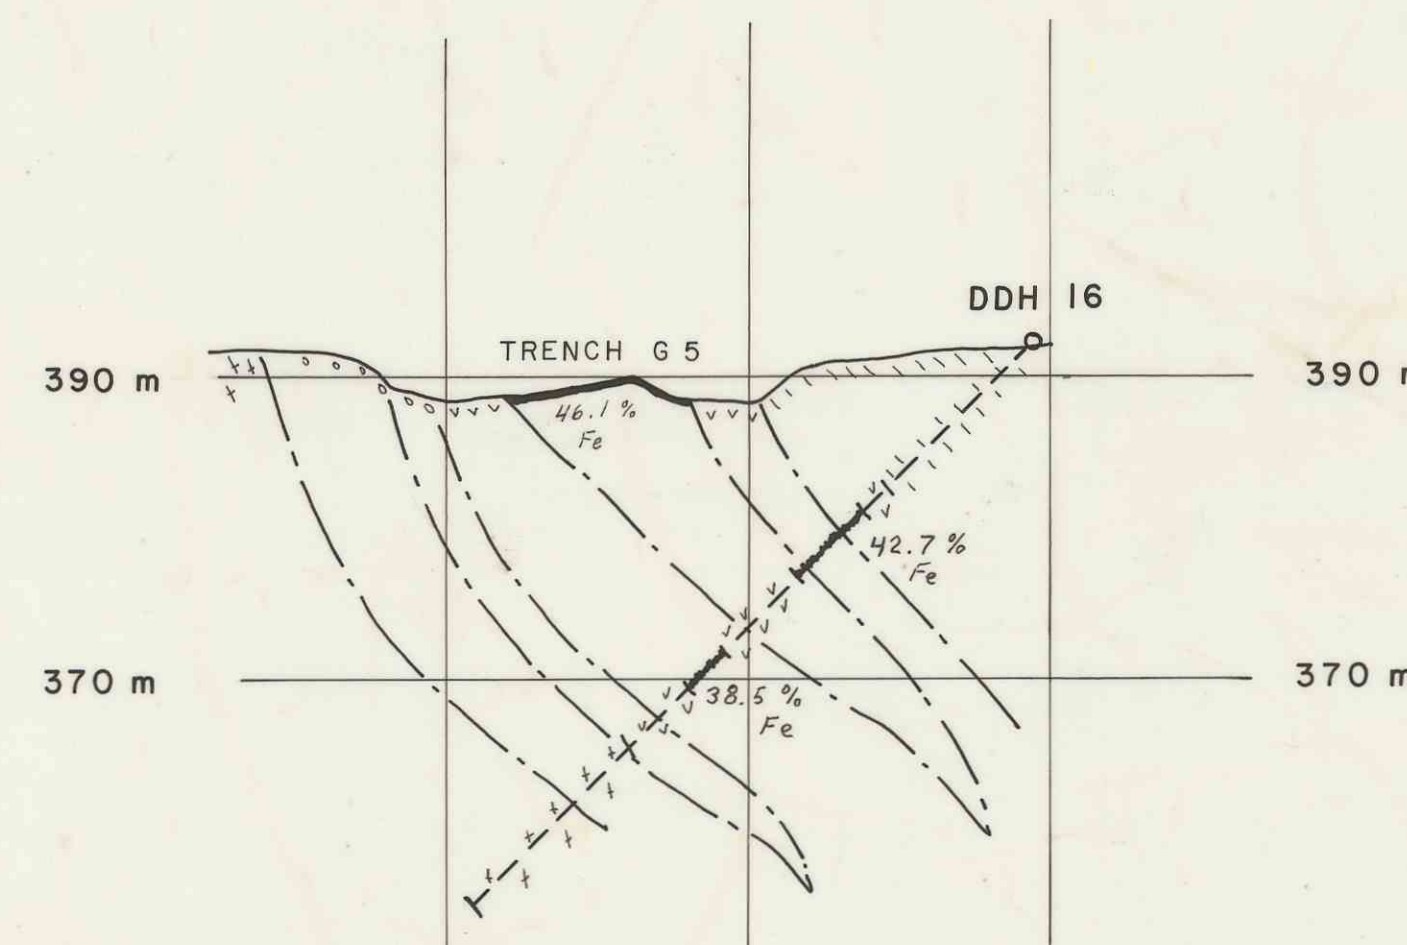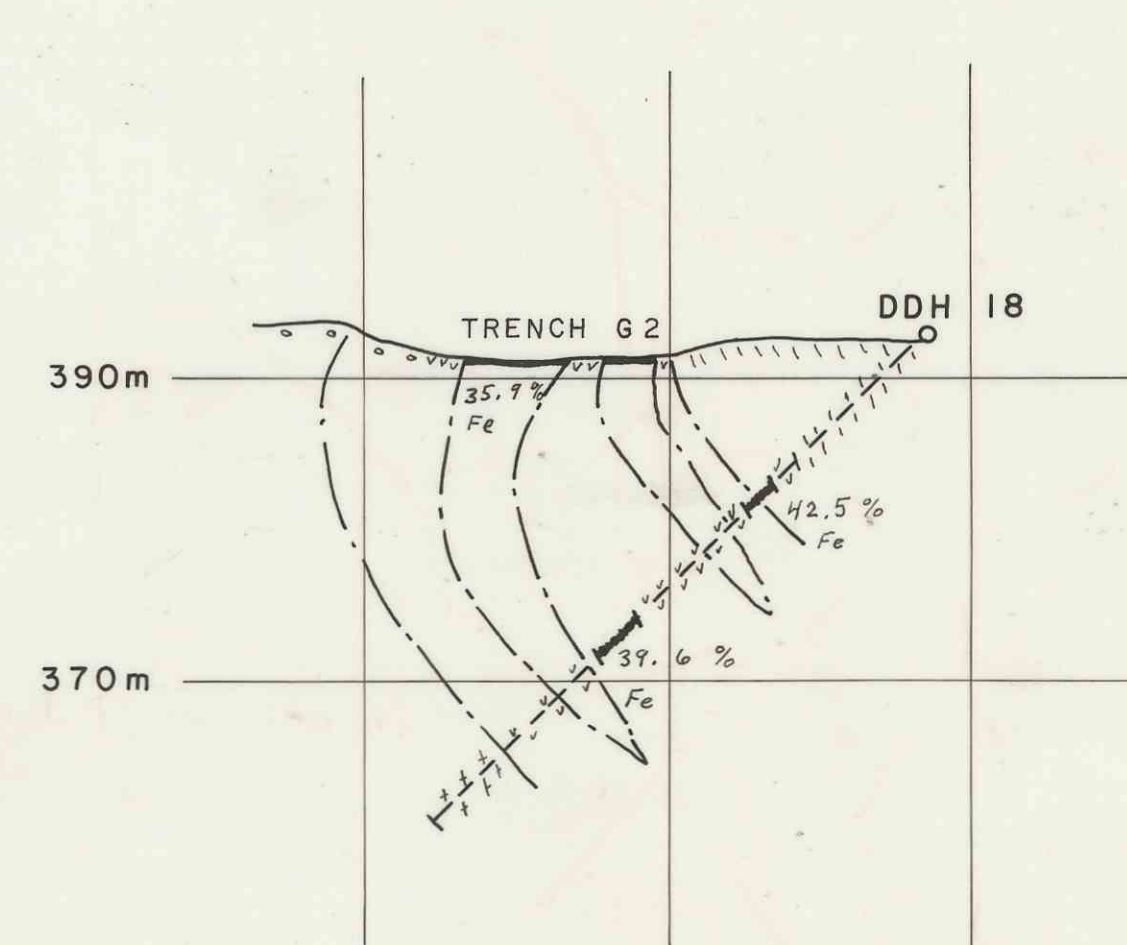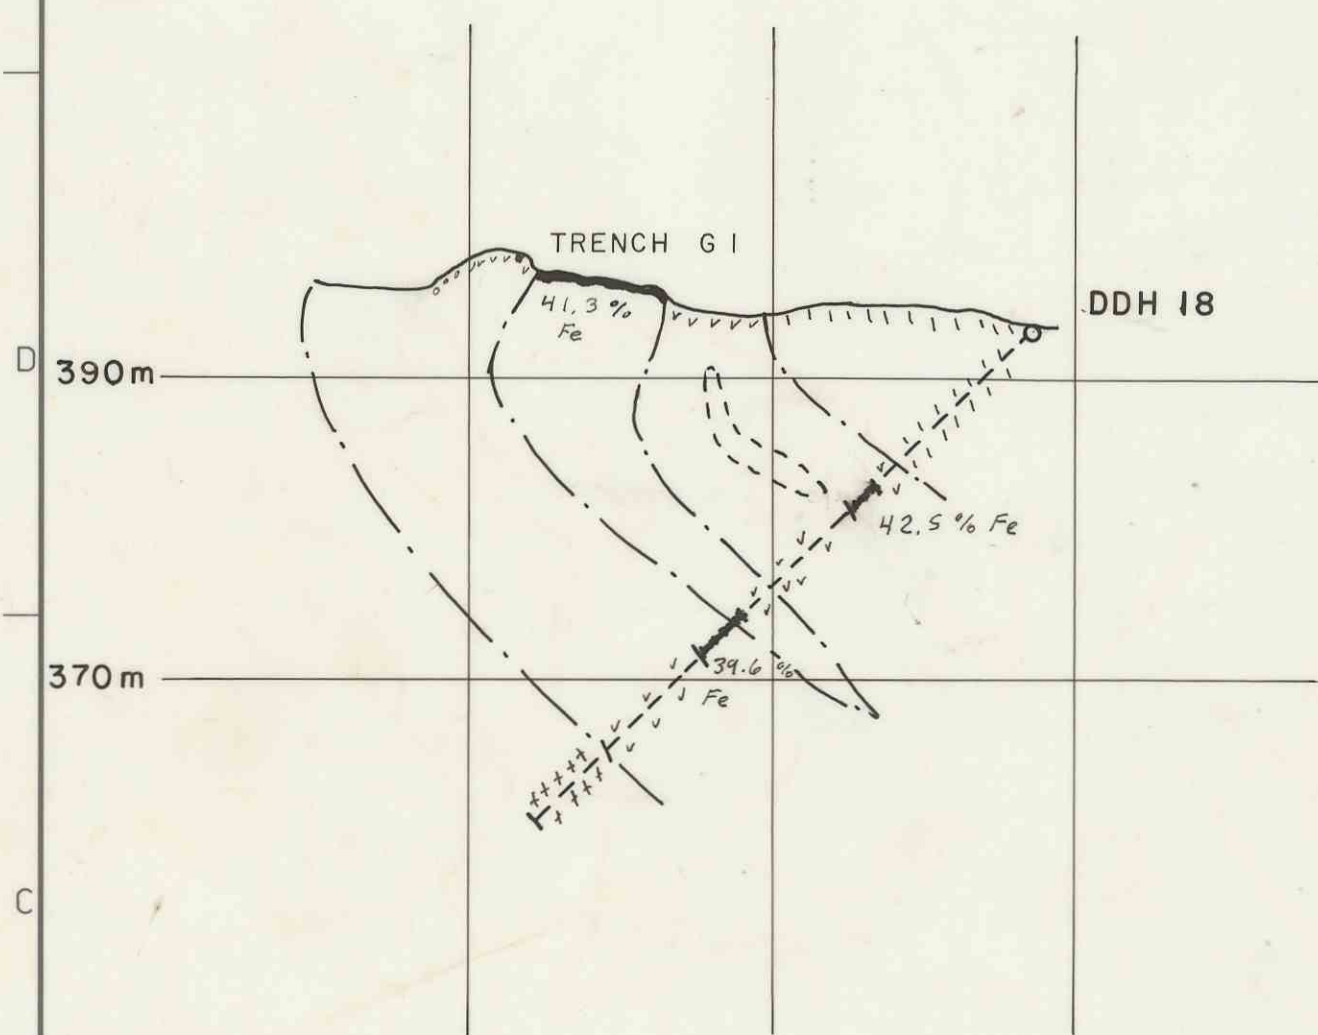

SECTION E-E'

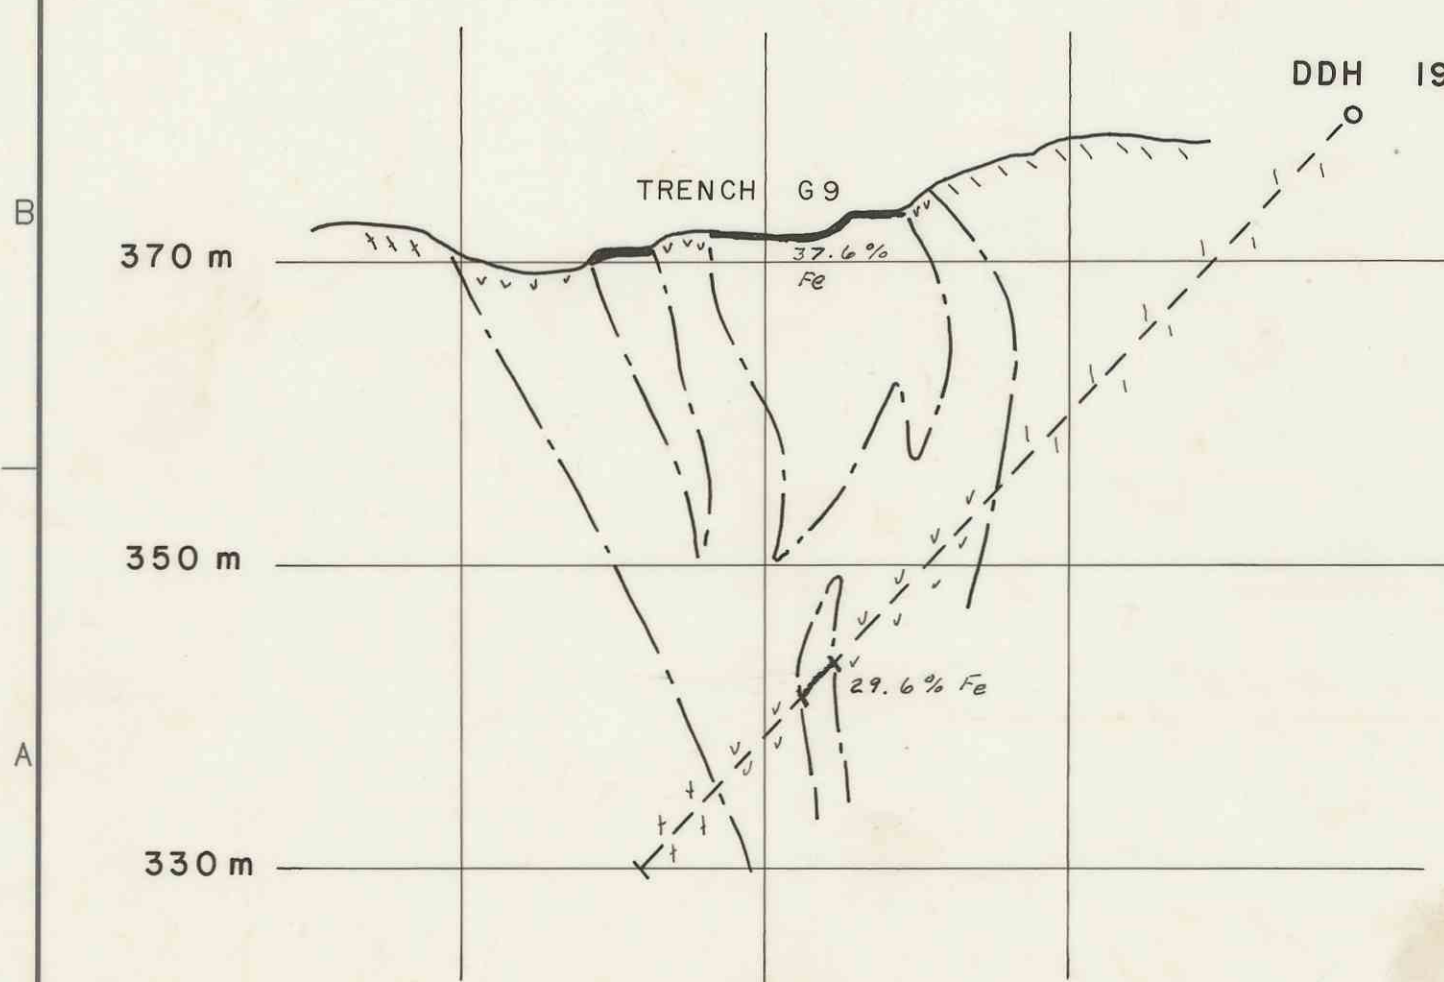

6080

Dato	Konstr./Tegnet	Godkjent	Målestokk		
20-12-83	JS	JS	1: 500	Erstatning for:	Erstattet av:
BERGMESTER HØGFJELL					
DEPOSIT					
Henvisning:		Beregning:			