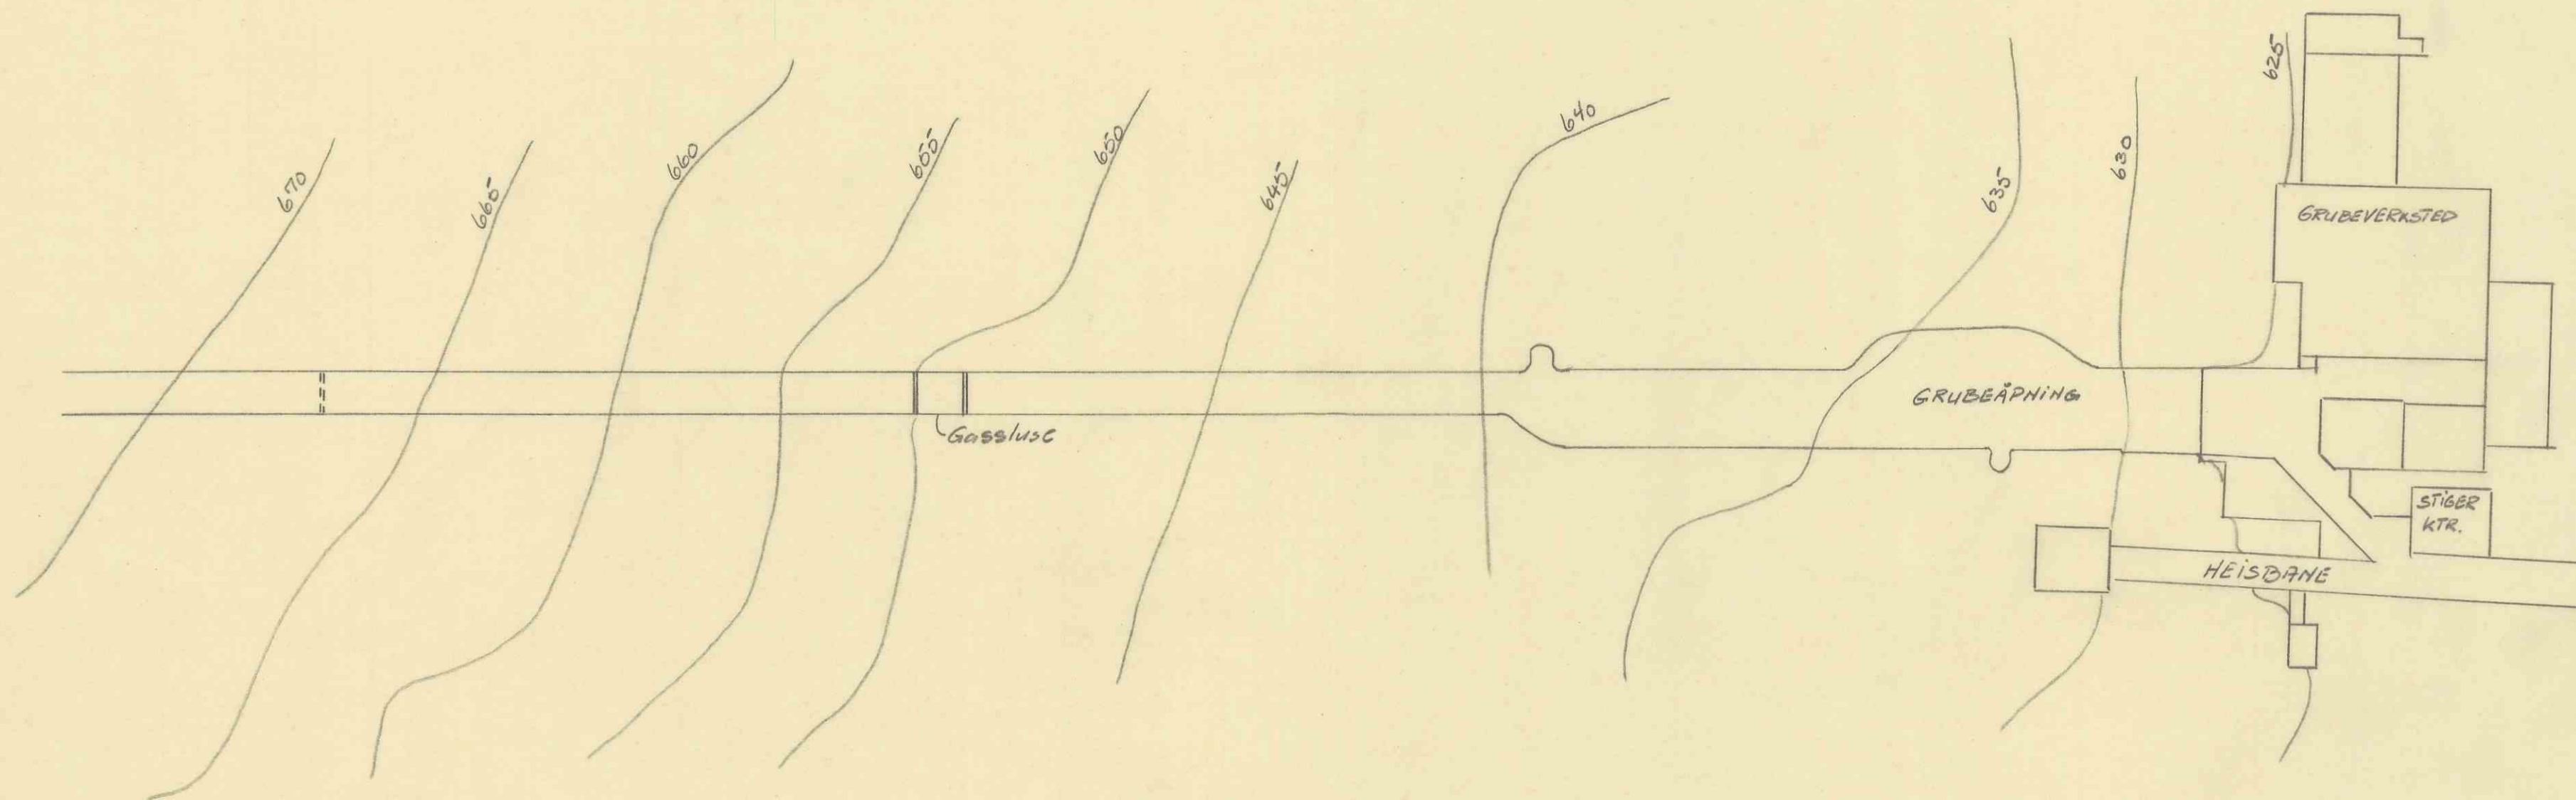


7146

Antall	Gjenstand	Nr.	Material	Anmerk.
	Tilfluktsrom, hovedstoll			Målestokk 1:500
				Tegn. EN 18/3-70
				Trac.
				Kfr.
				Erstatning for:
Dato	Elektrokemisk A/S			G-13B-7
Forandr.	Skorovas Gruber			Erstattet av: