



PLAN

Pr. 77

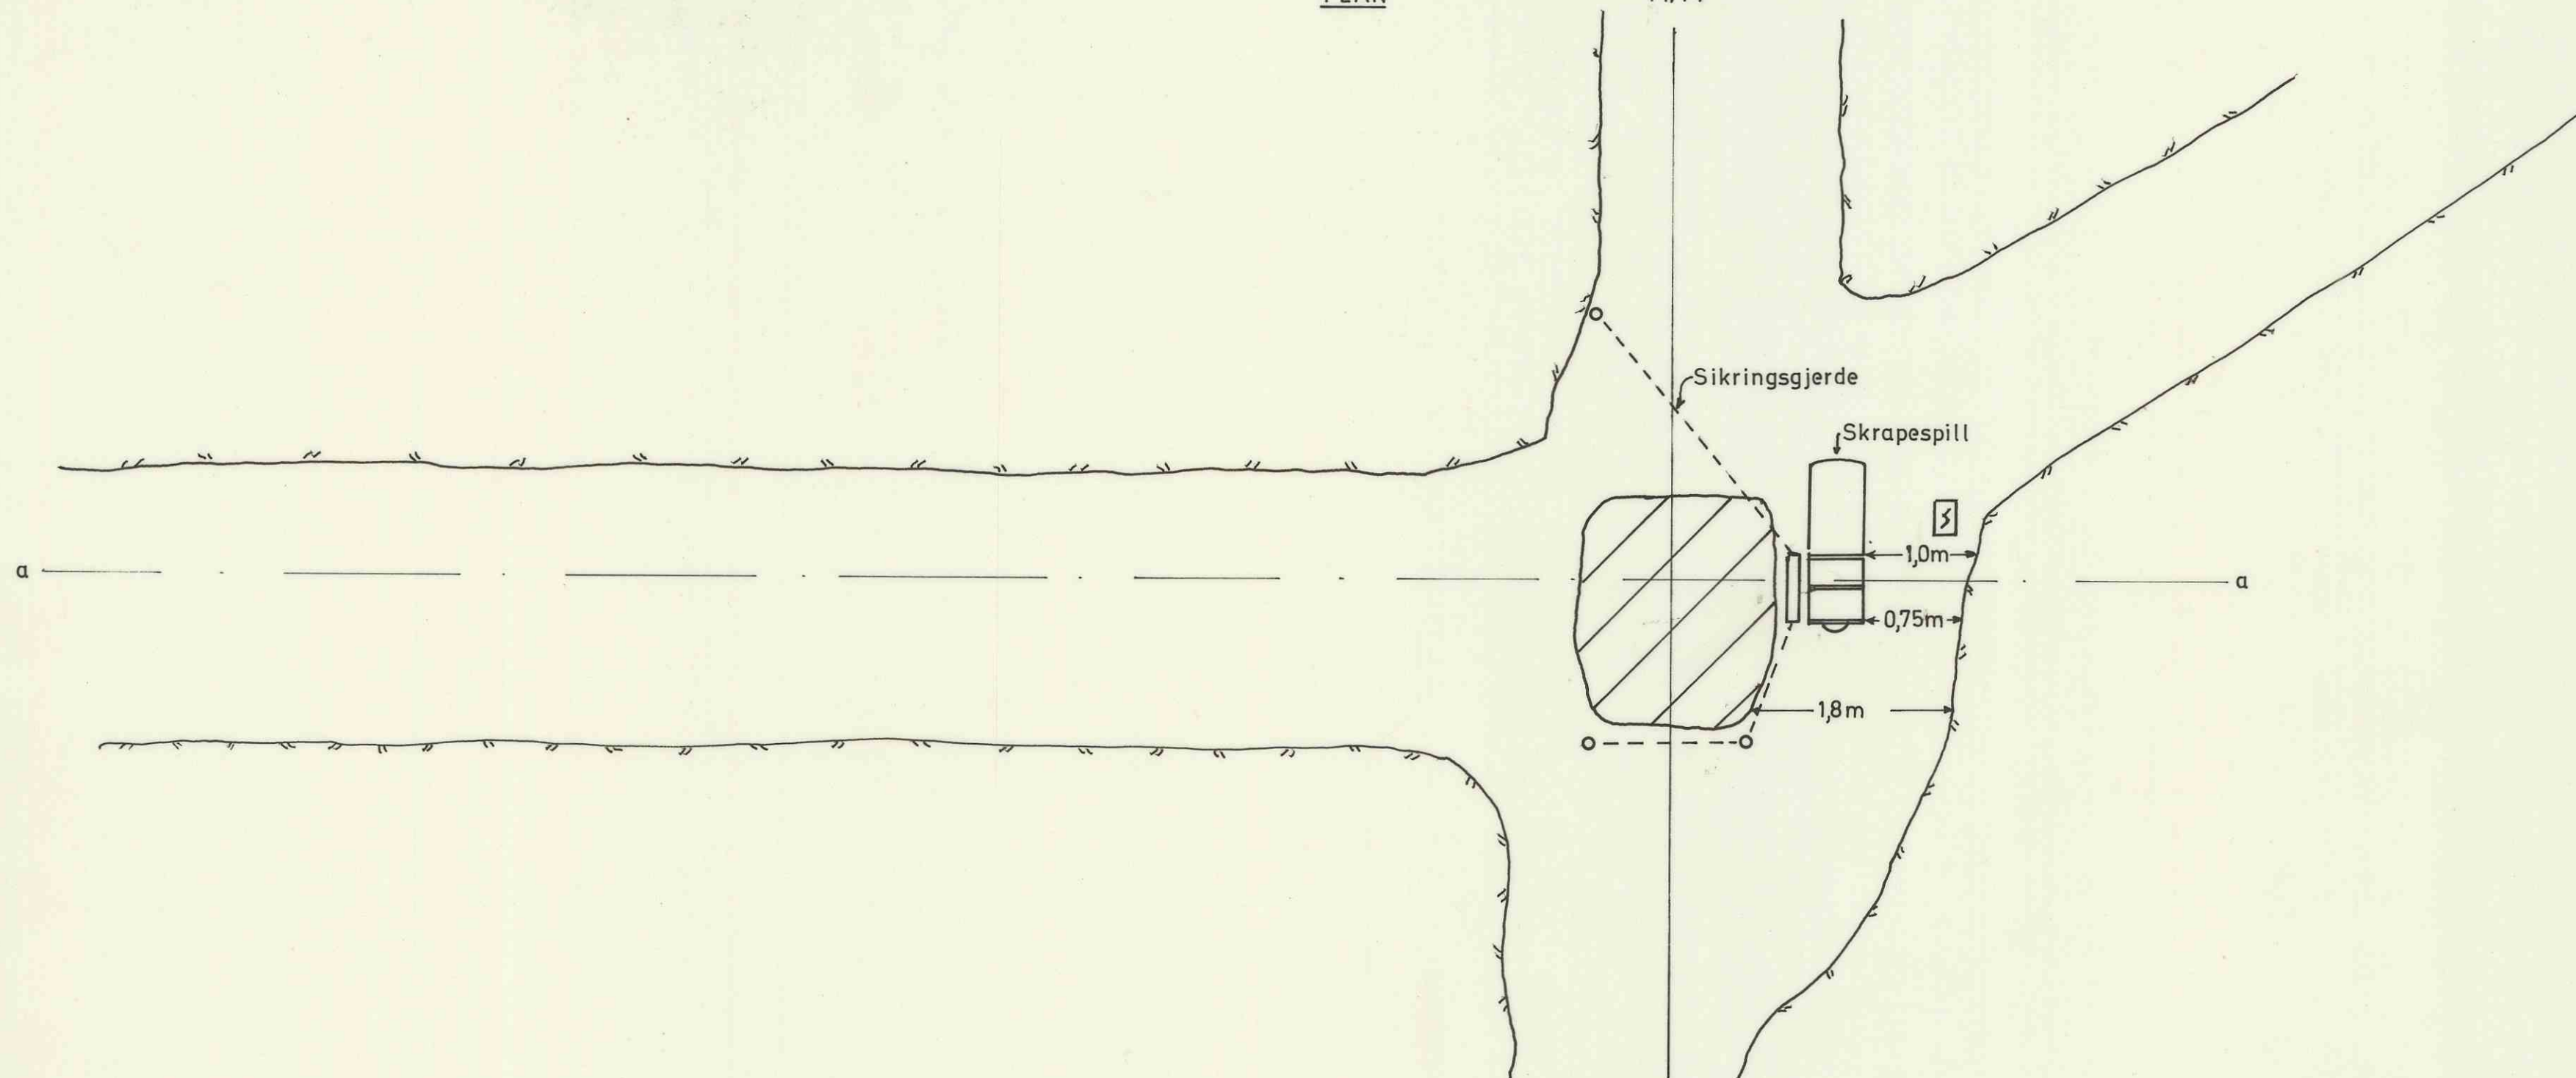

NORD

Snitt a-a

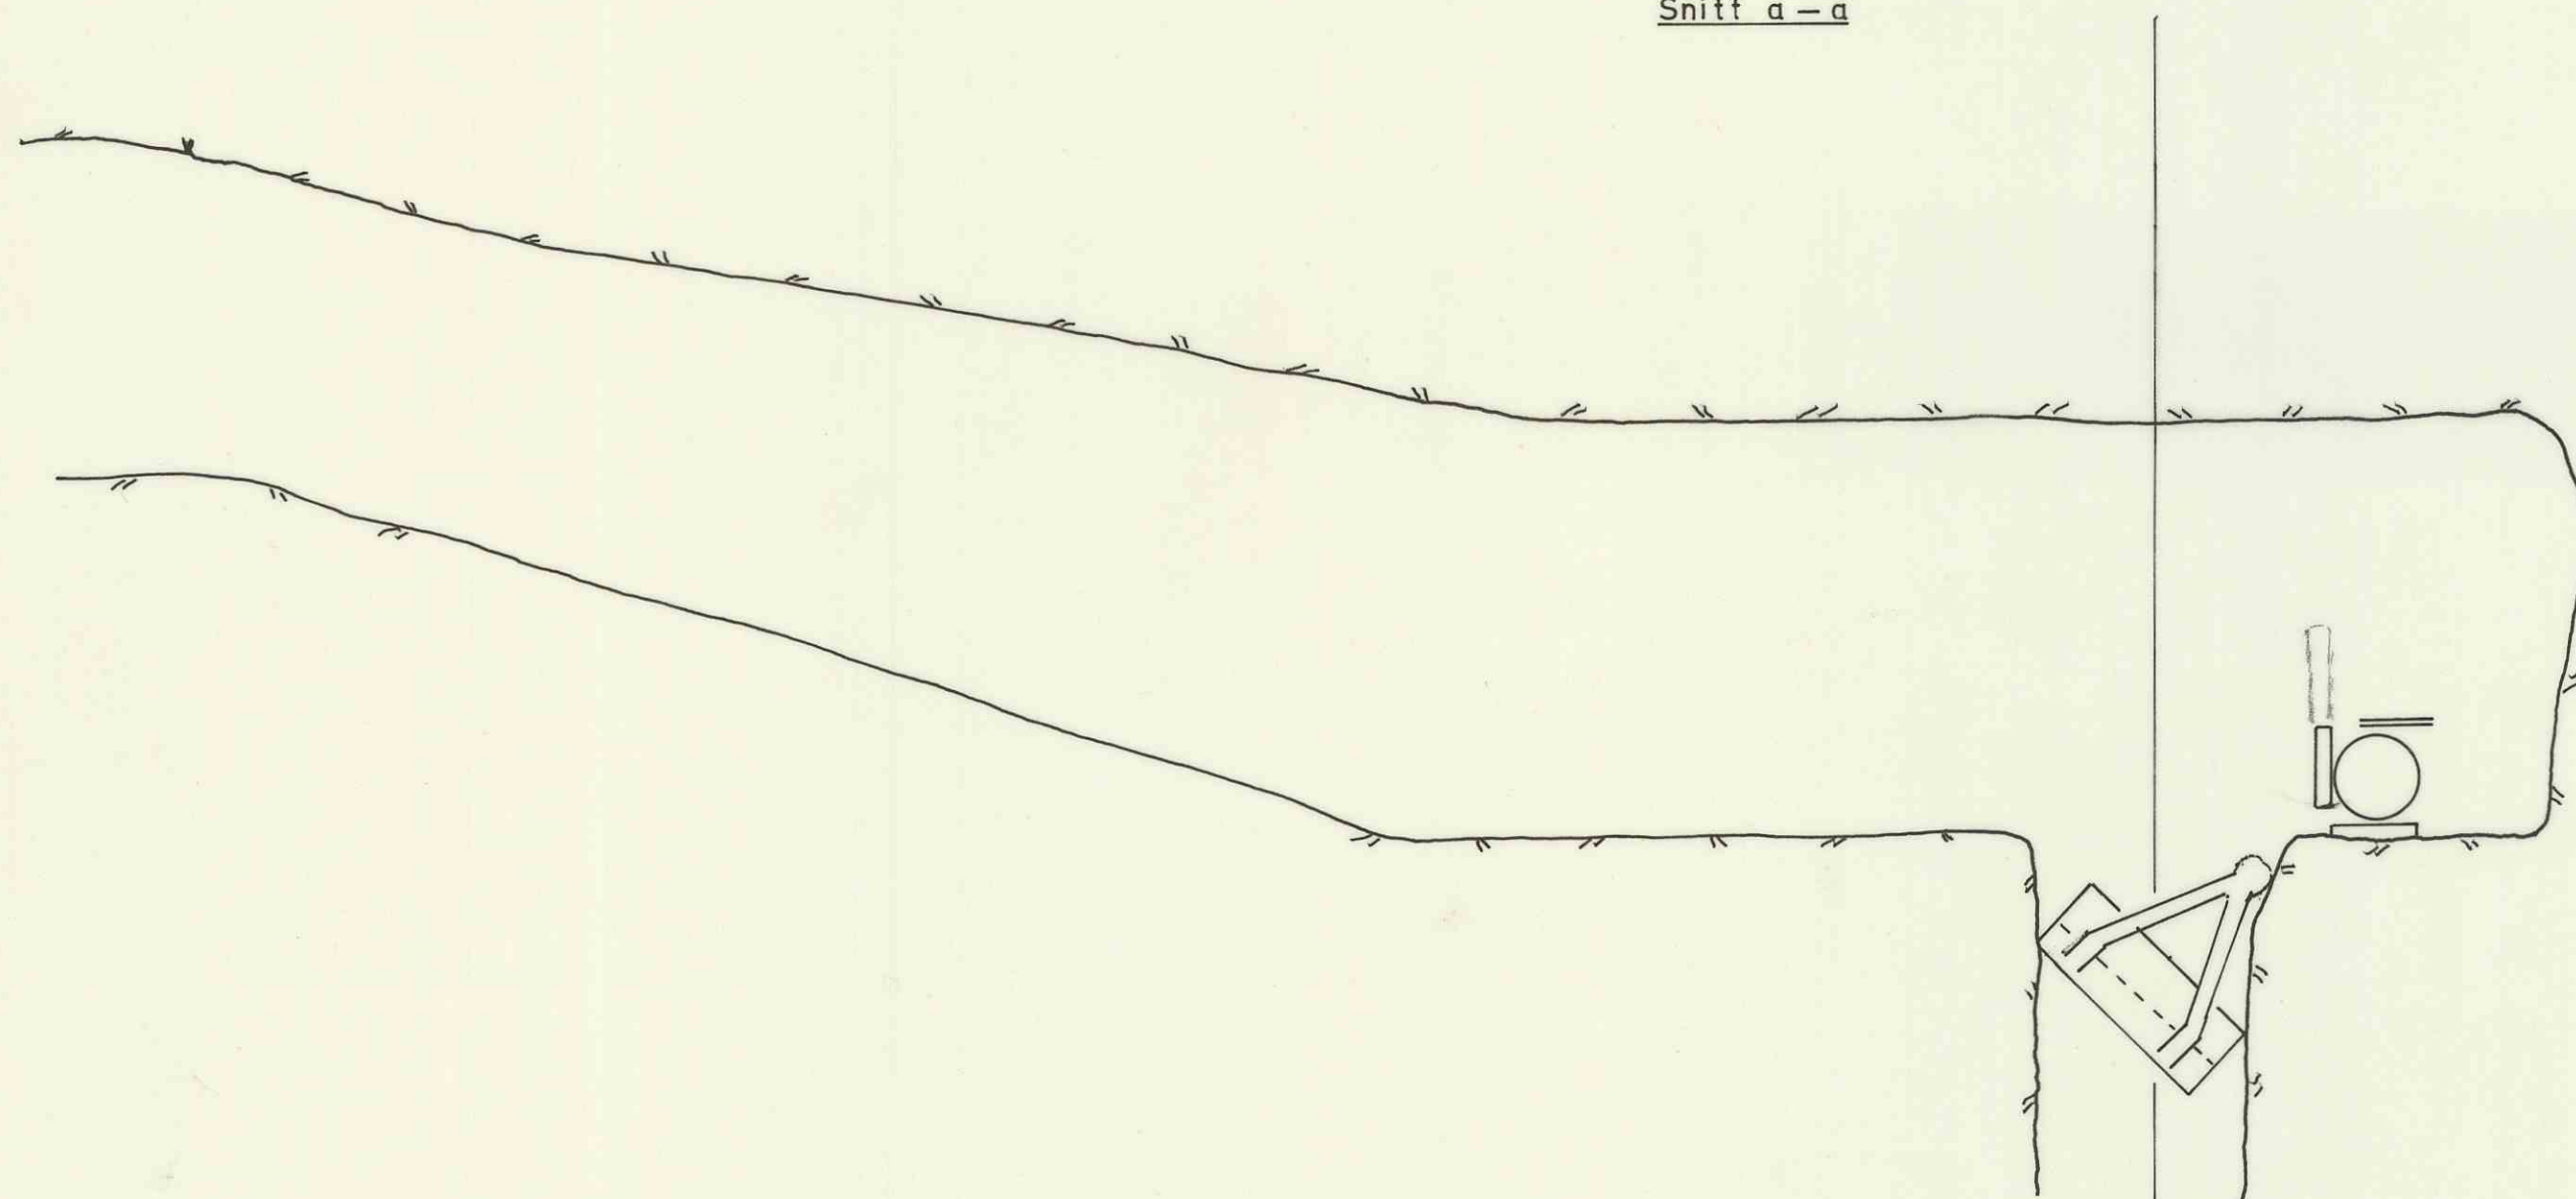

NORD

Pr. 77

7281

Skrapeplass 8V/77 nivå
682

Målestokk	Tegn.	12-5-71
1:50	Trac.	
	Kfr.	

Erstatning for:

ELKEM
SKOROVAS GRUBER

G-15B-18

Erstattet av:

15B-17