



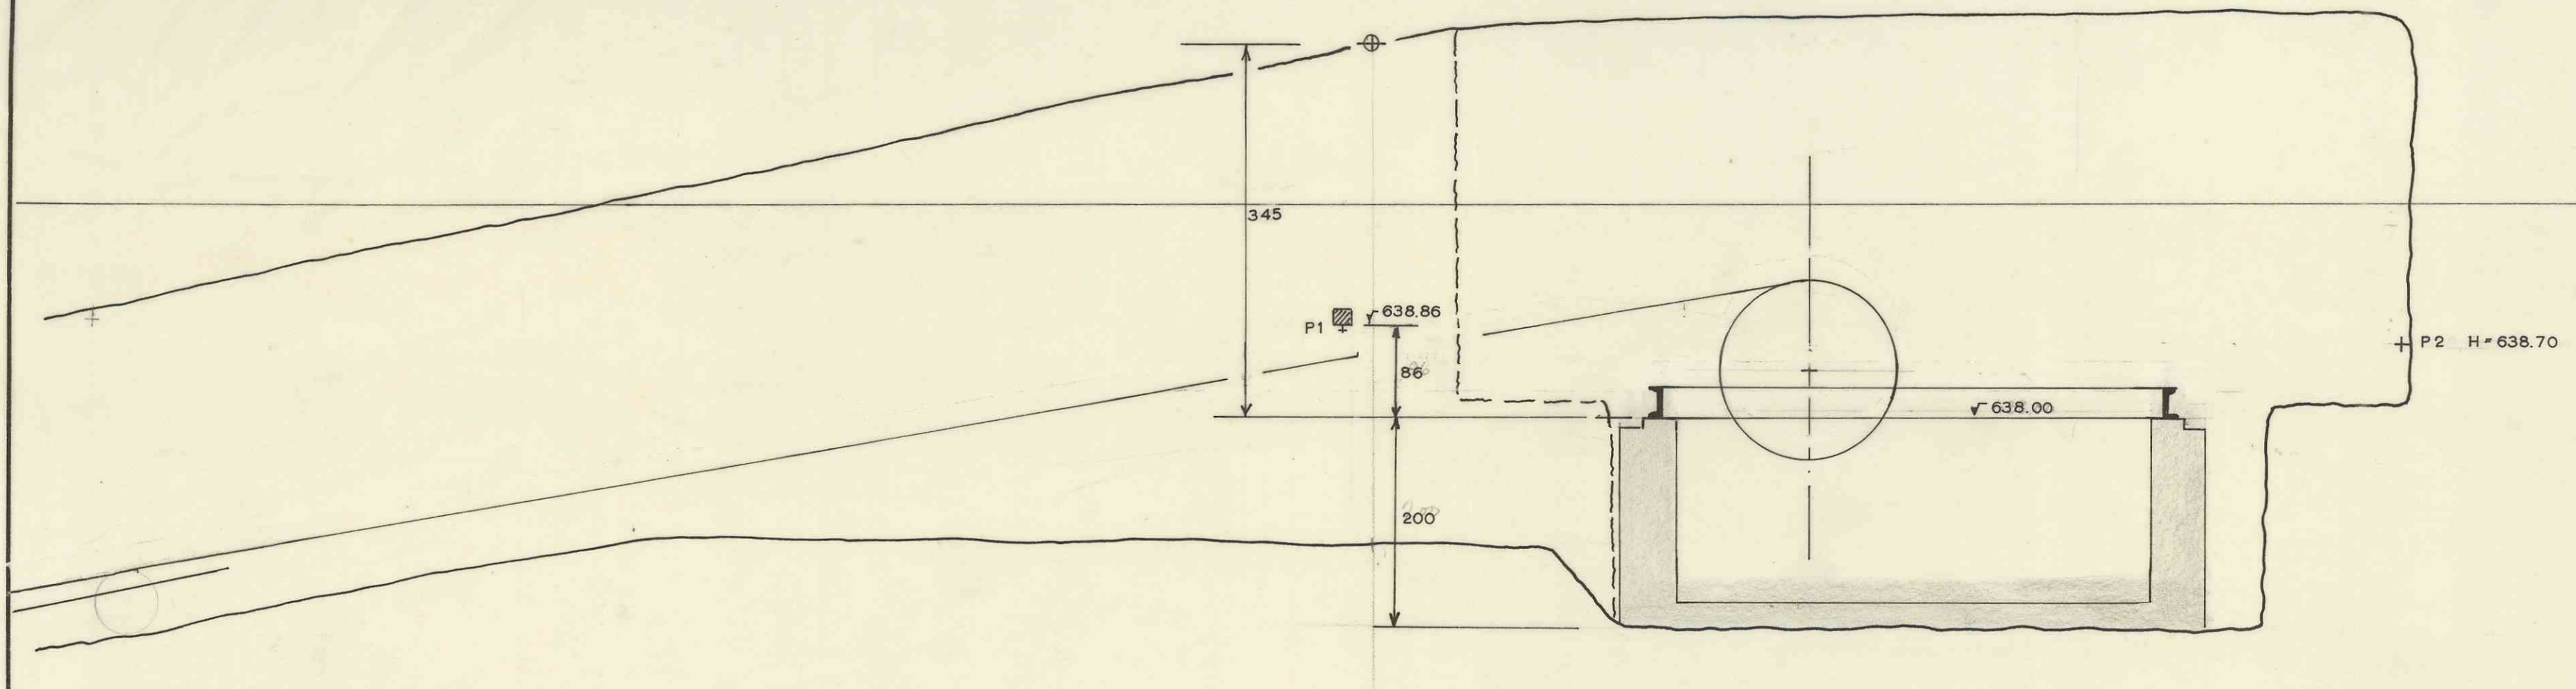

SNITT N-S

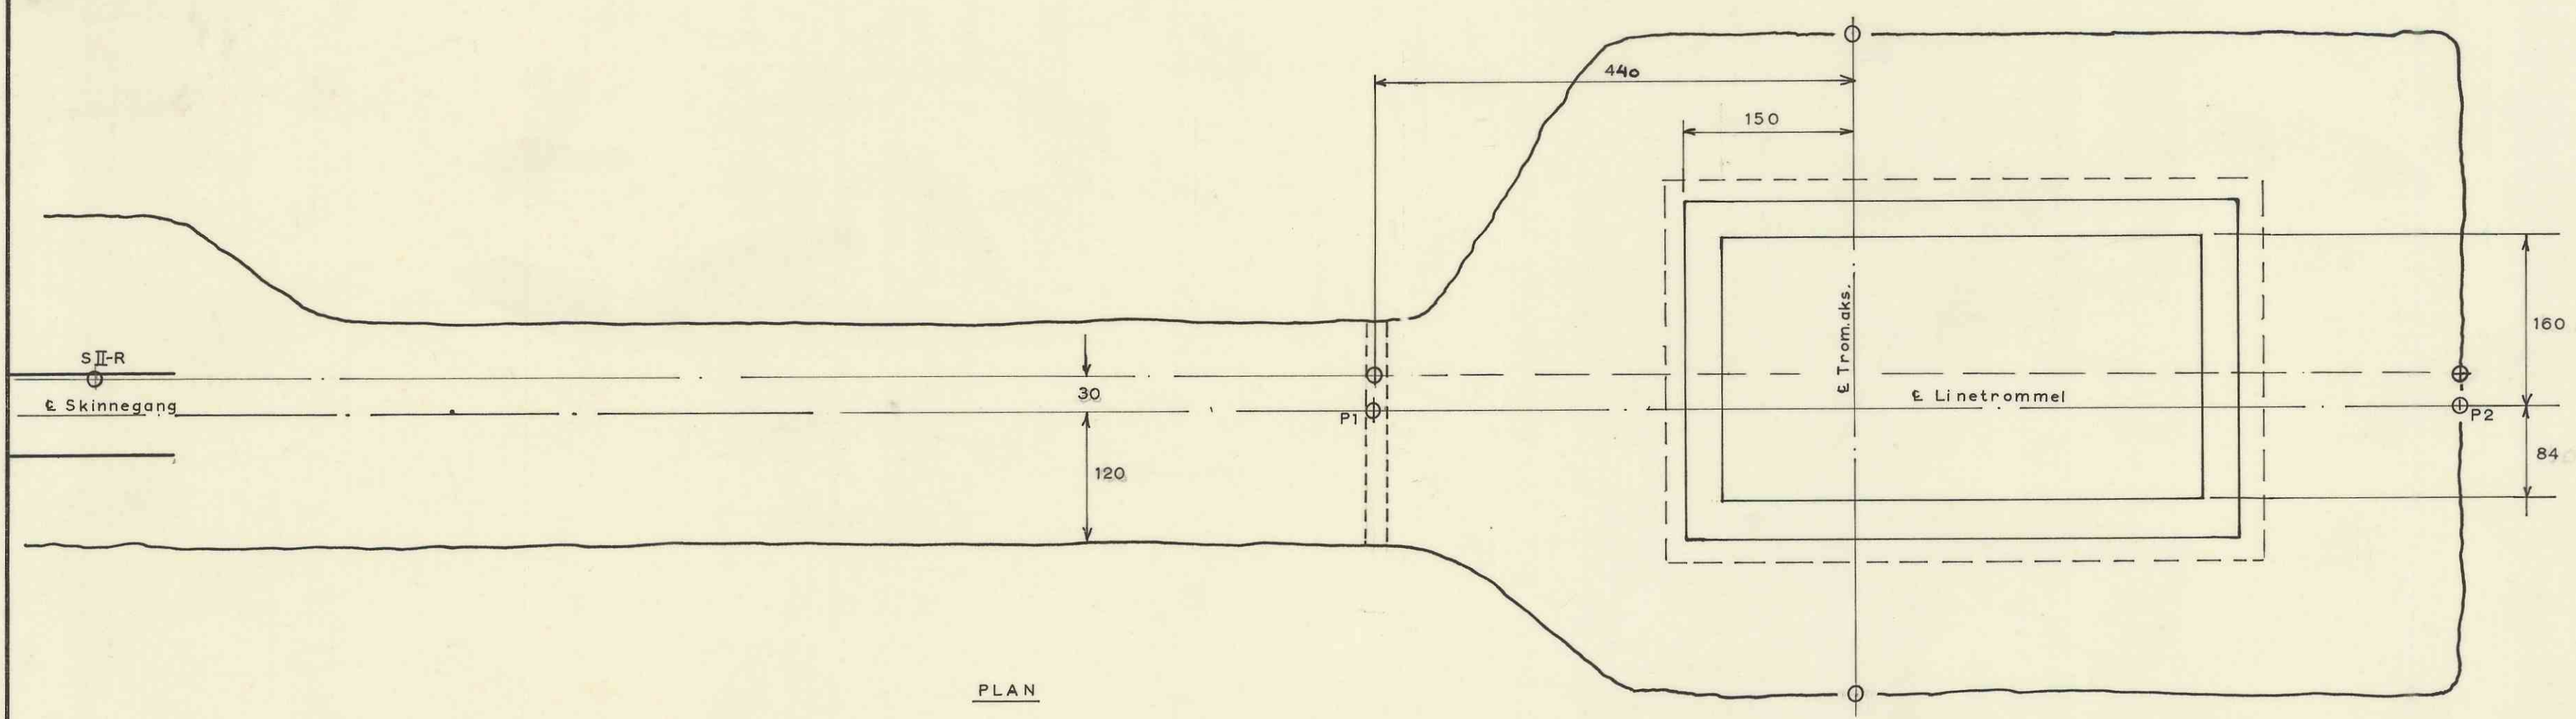

PLAN

Alle mål i cm

Heisfundament - Synk 2	Målestokk	Tegn.	3-10-60
	1:50	Trac.	
		Kfr.	
Erstatning for:			
G-15B-4			
Erstattet av:			

7285

Elektrokemisk AS
Thorvald Gruber