



Snitt A-A

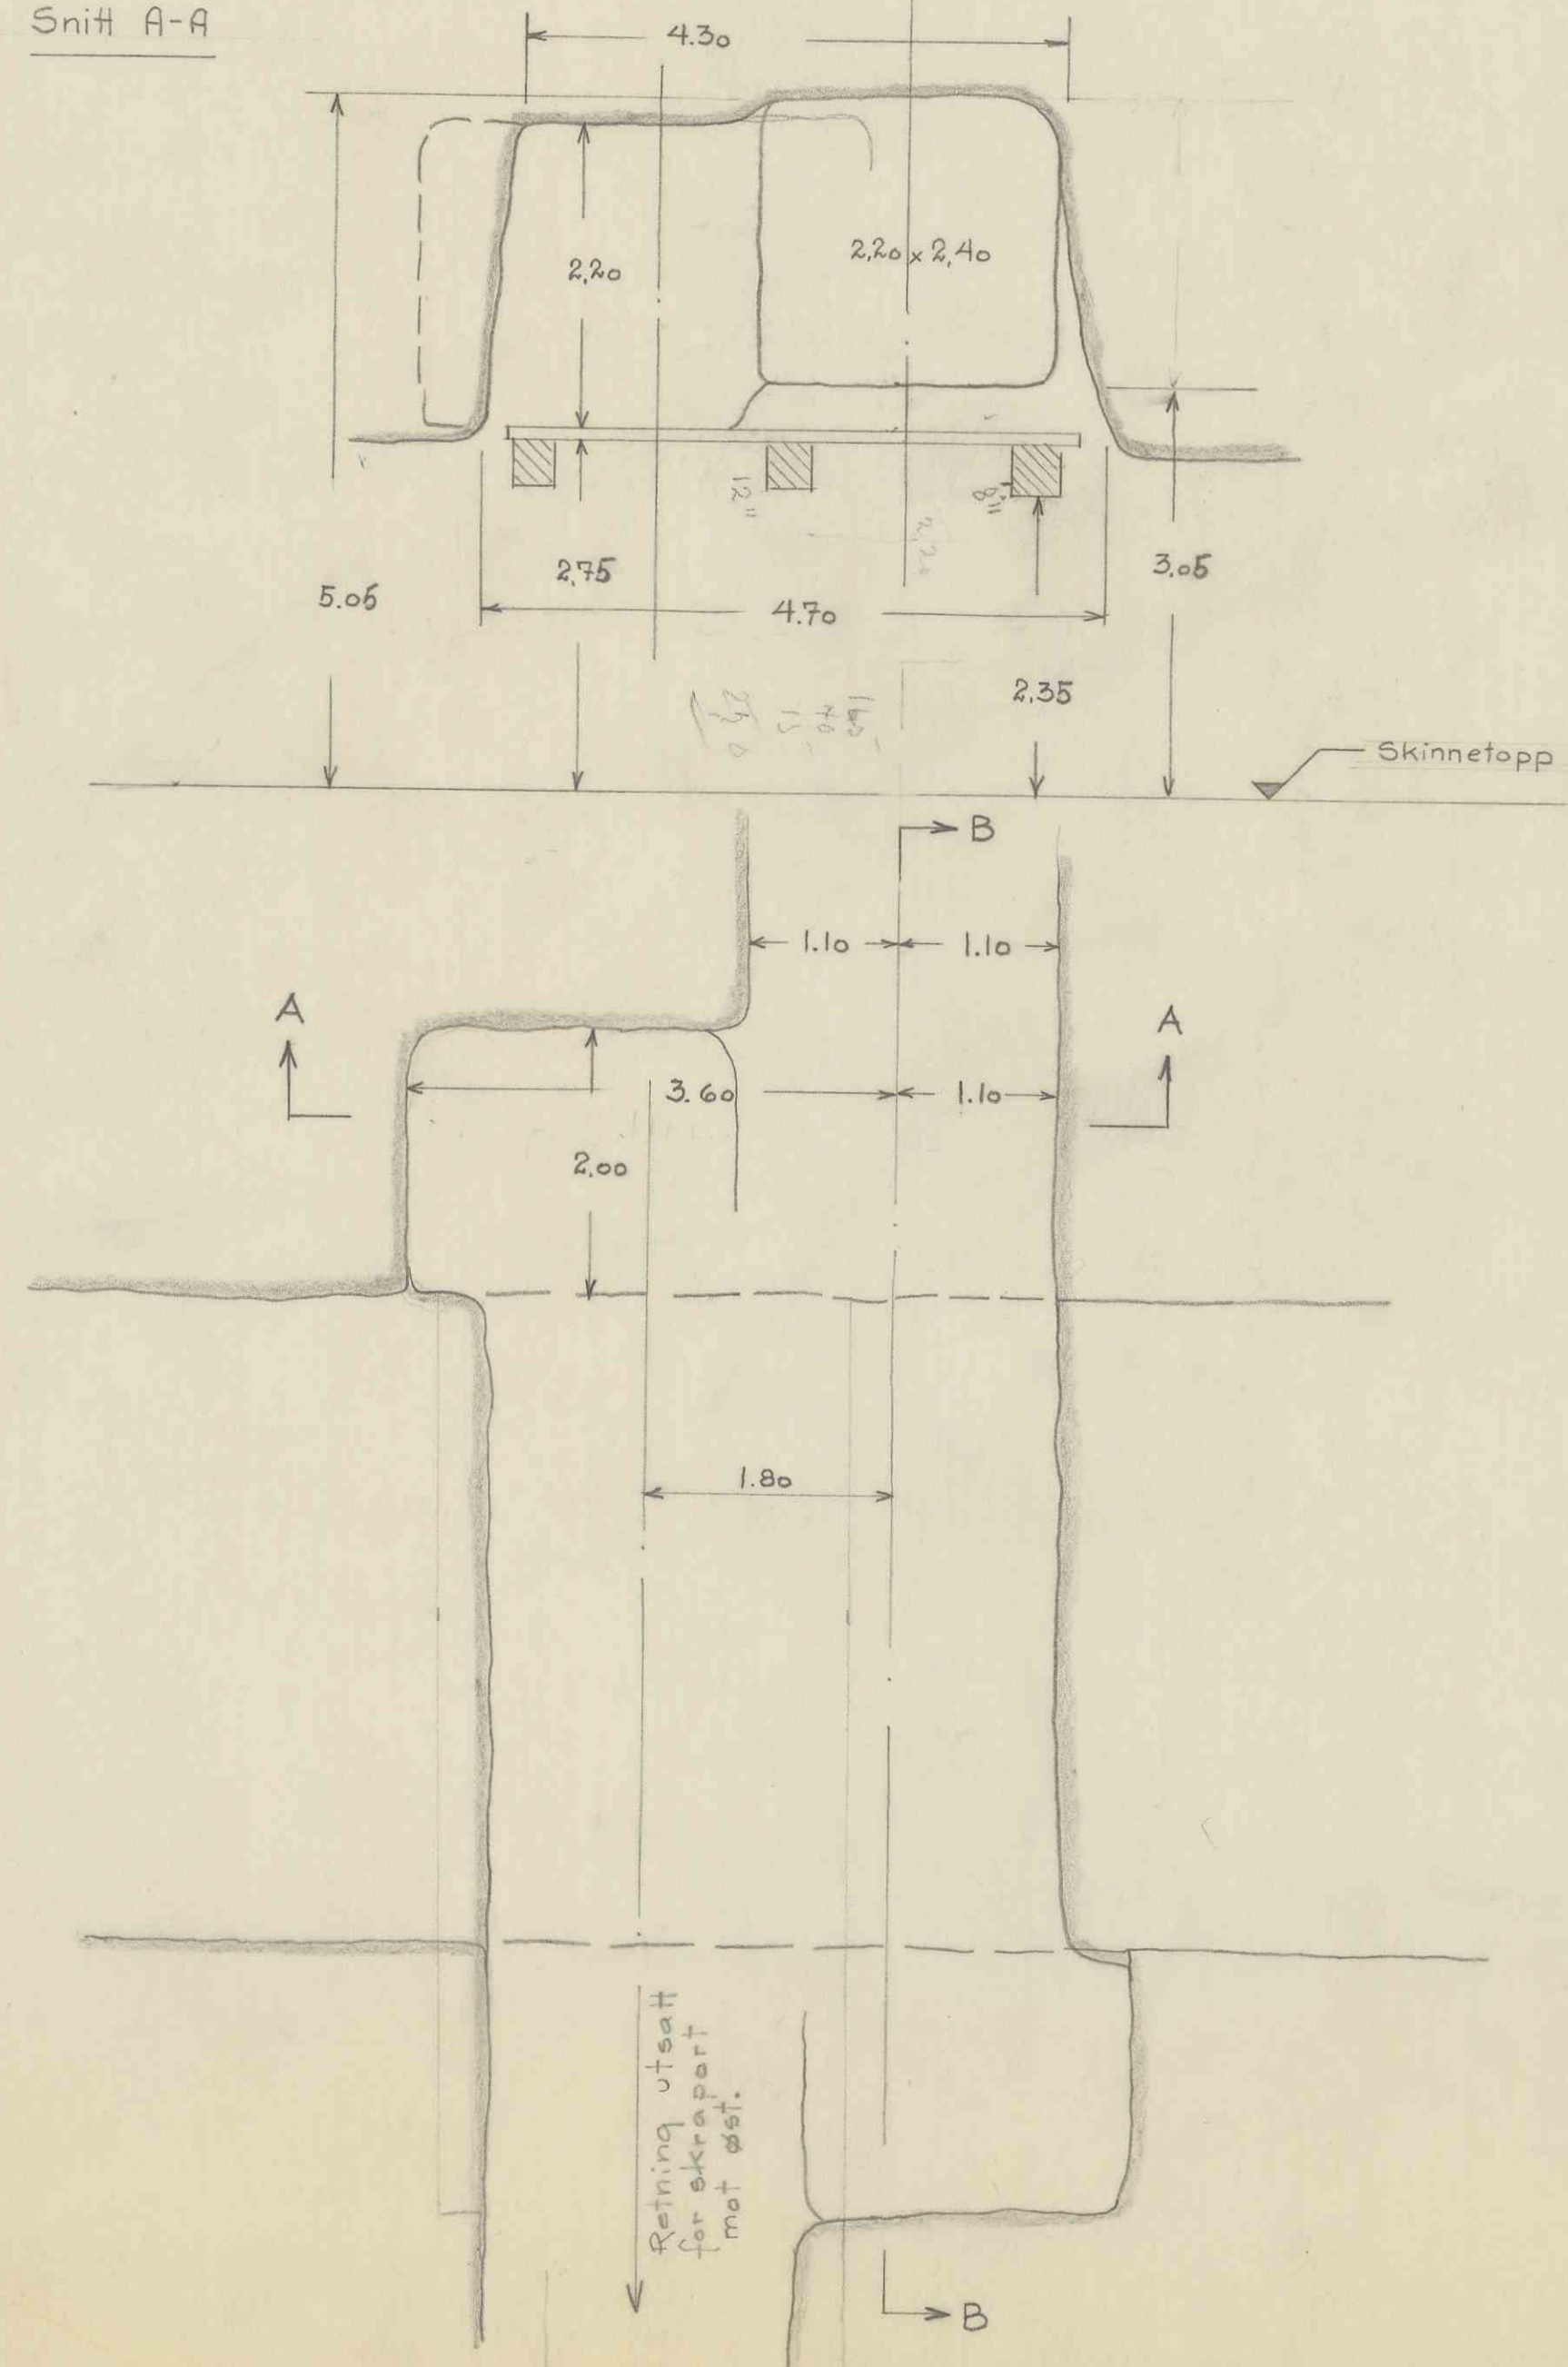

Snitt B-B

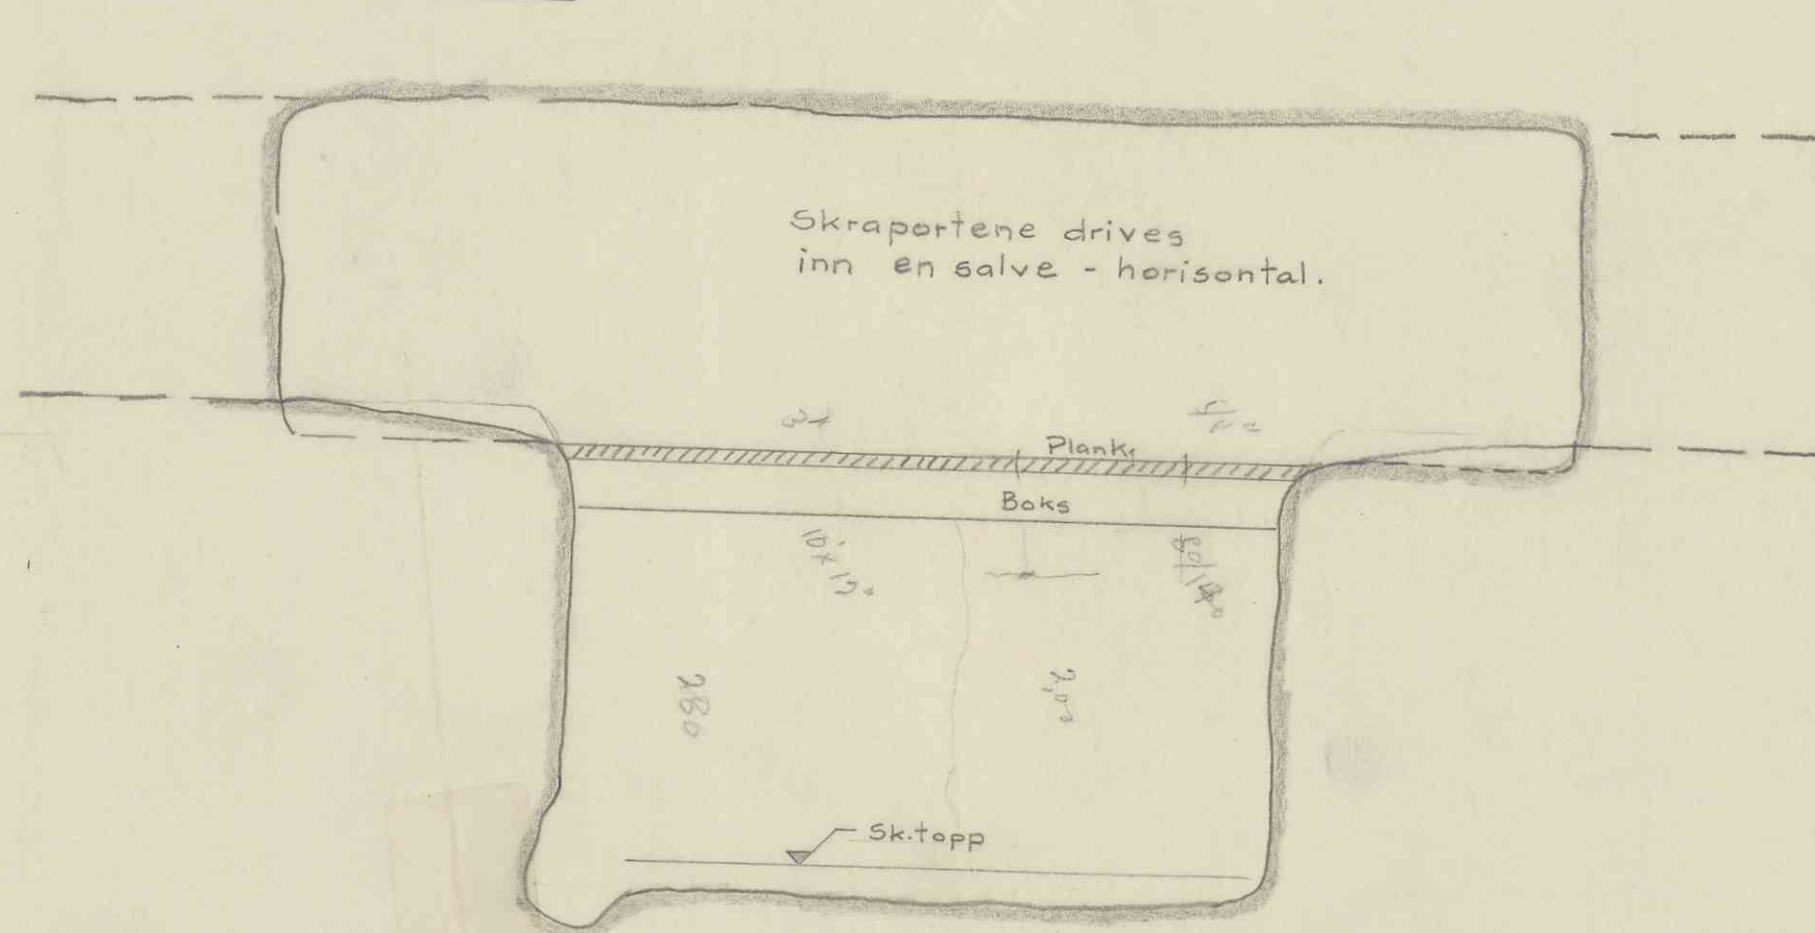

Antall	Gjenstand	Nr.	Material	Anmerk.
	Skrappert på huqq			Målestokk 1:50
	Sk. 44			Tegn. A.G. 12/2-56
				Trac.
				Kfr.
				Erstatning for:
				G-15B-10
				Erstattet av:

7290