


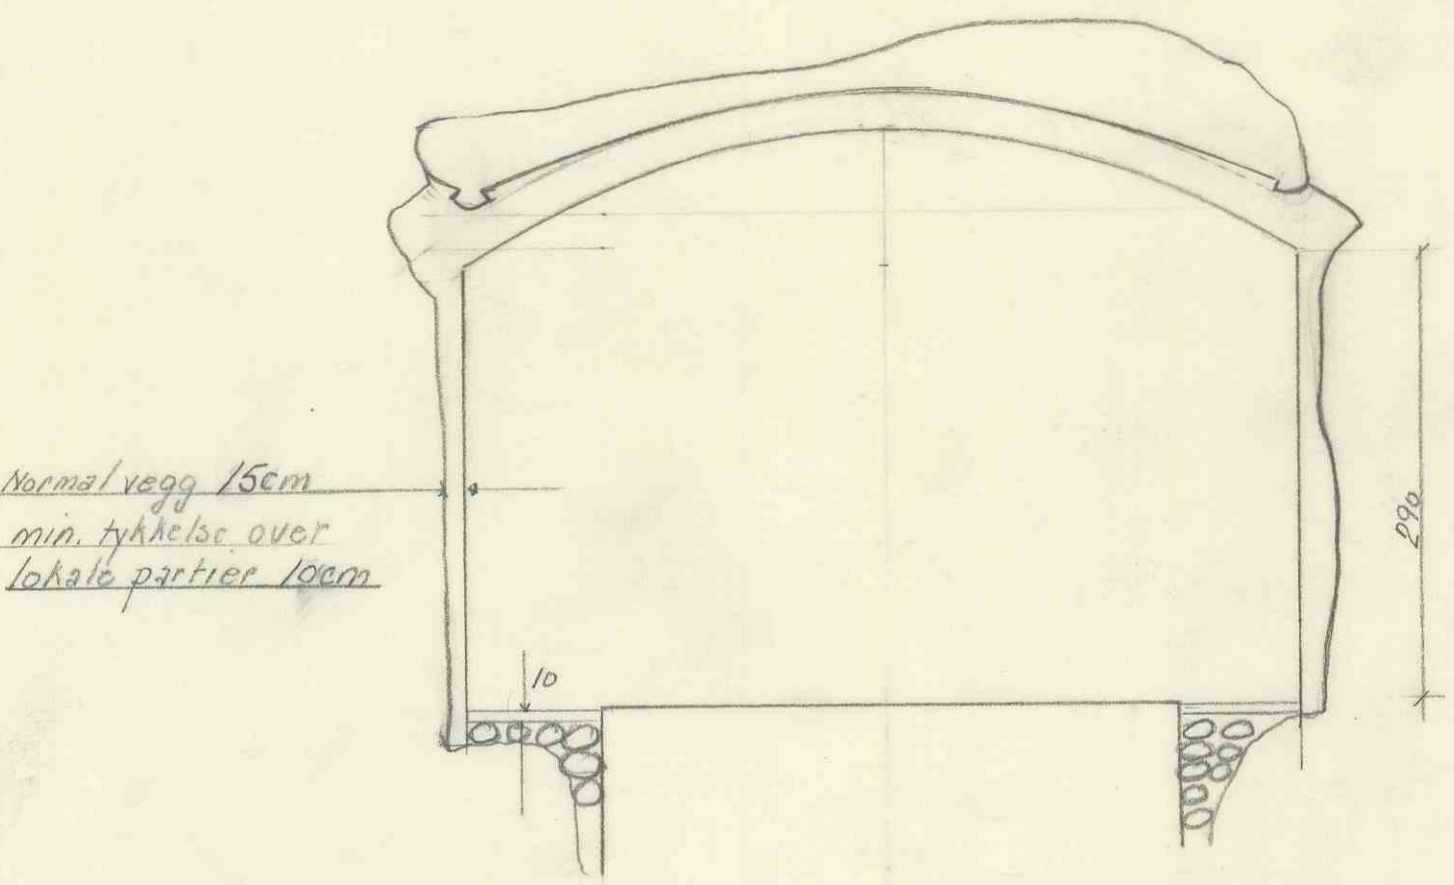
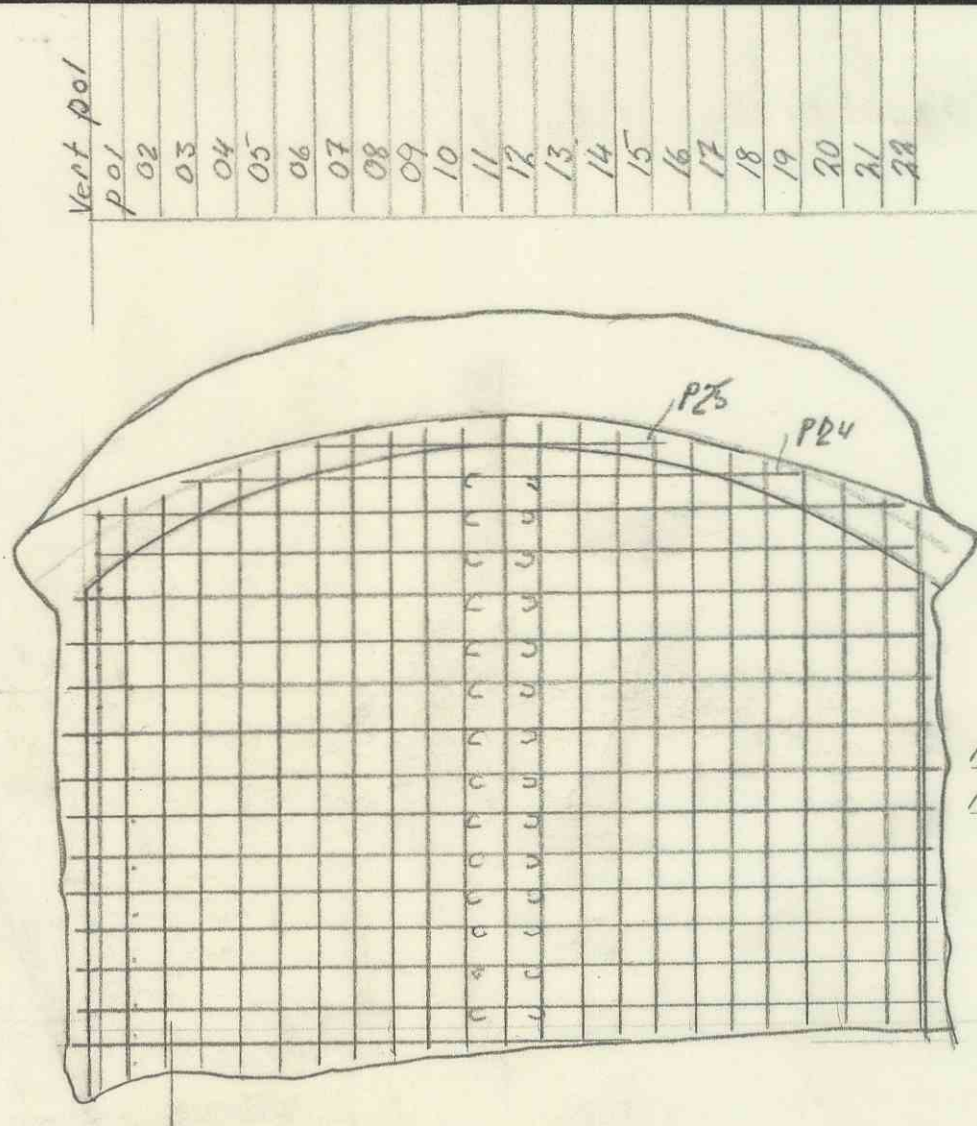


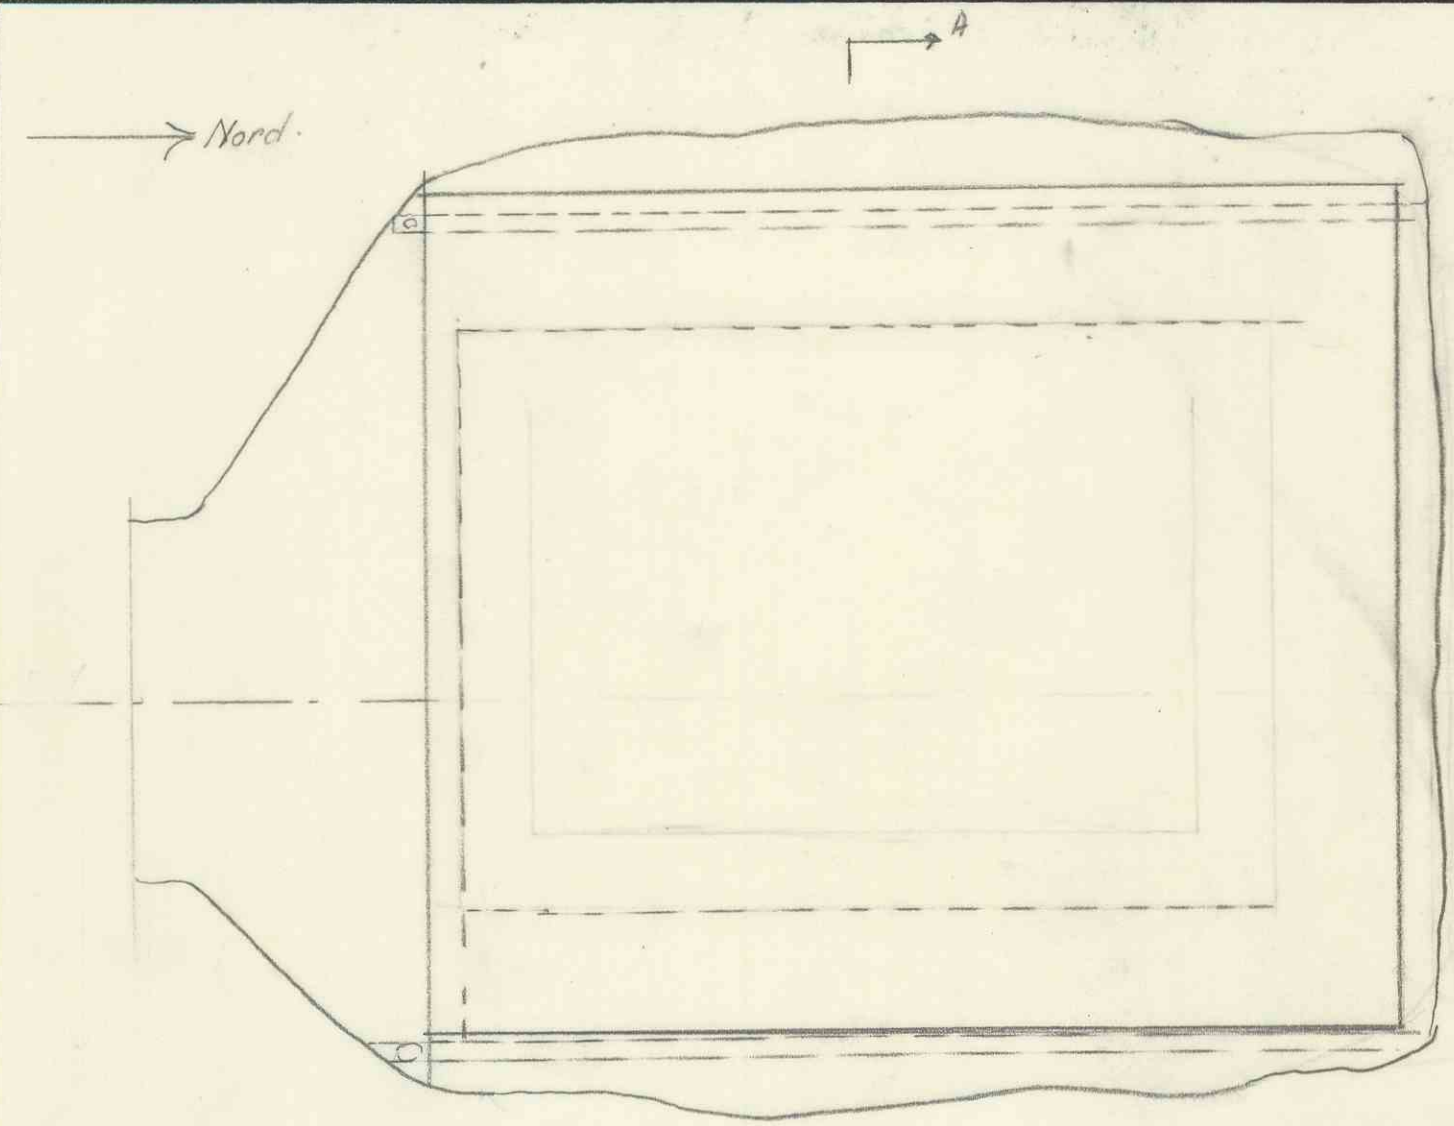


Armering vegger vert. $\phi 13\% 25$, hor. $\phi 13\% 30$

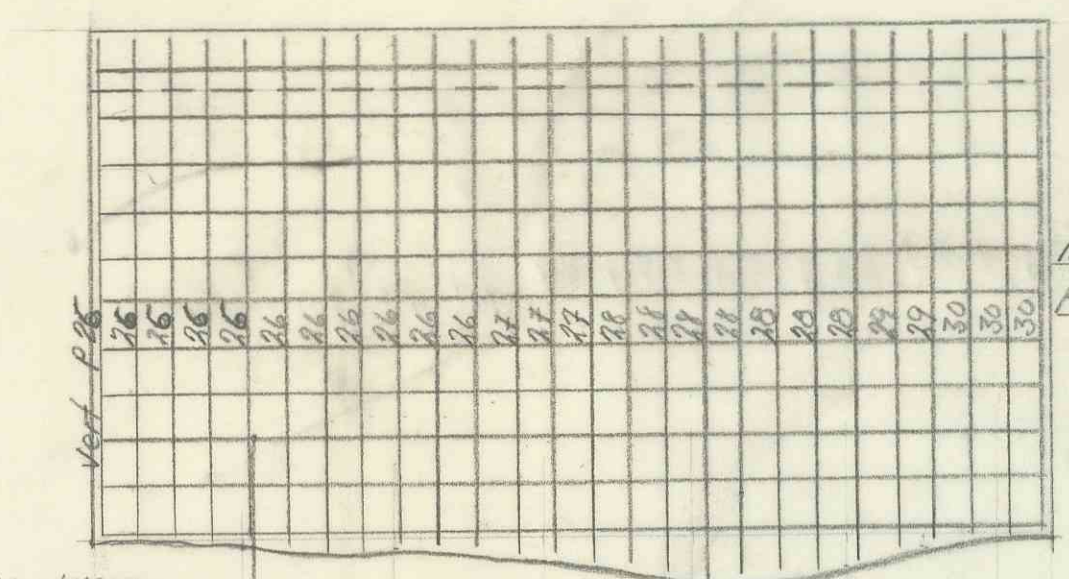

Fjellbolter $\phi 25\% 75$, borres ned 75 m/50 i omkjøp

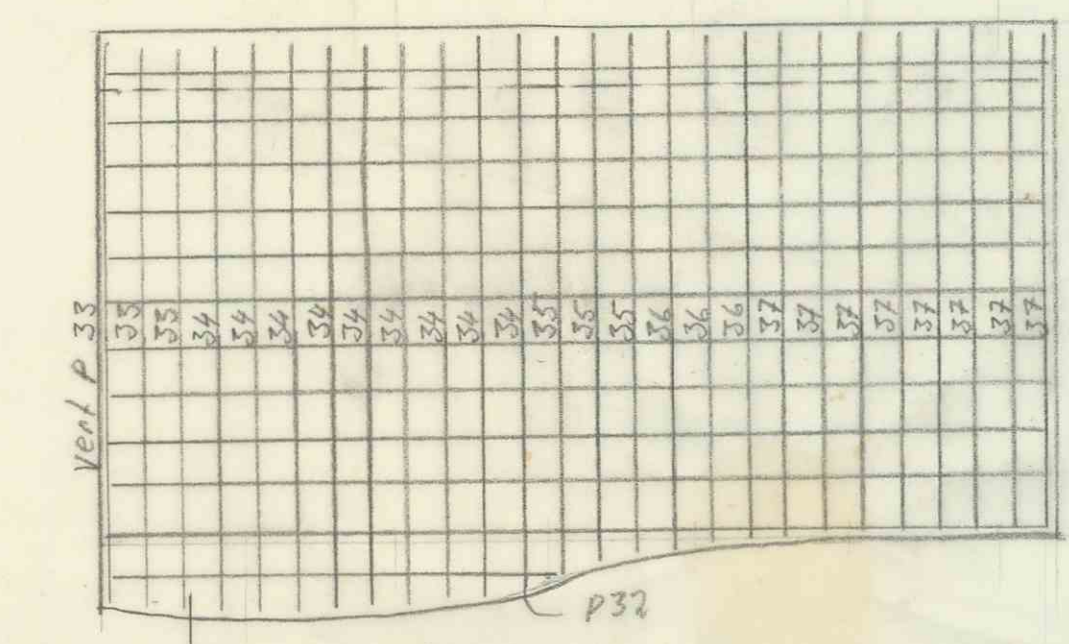

Fjellbolter $\phi 75$

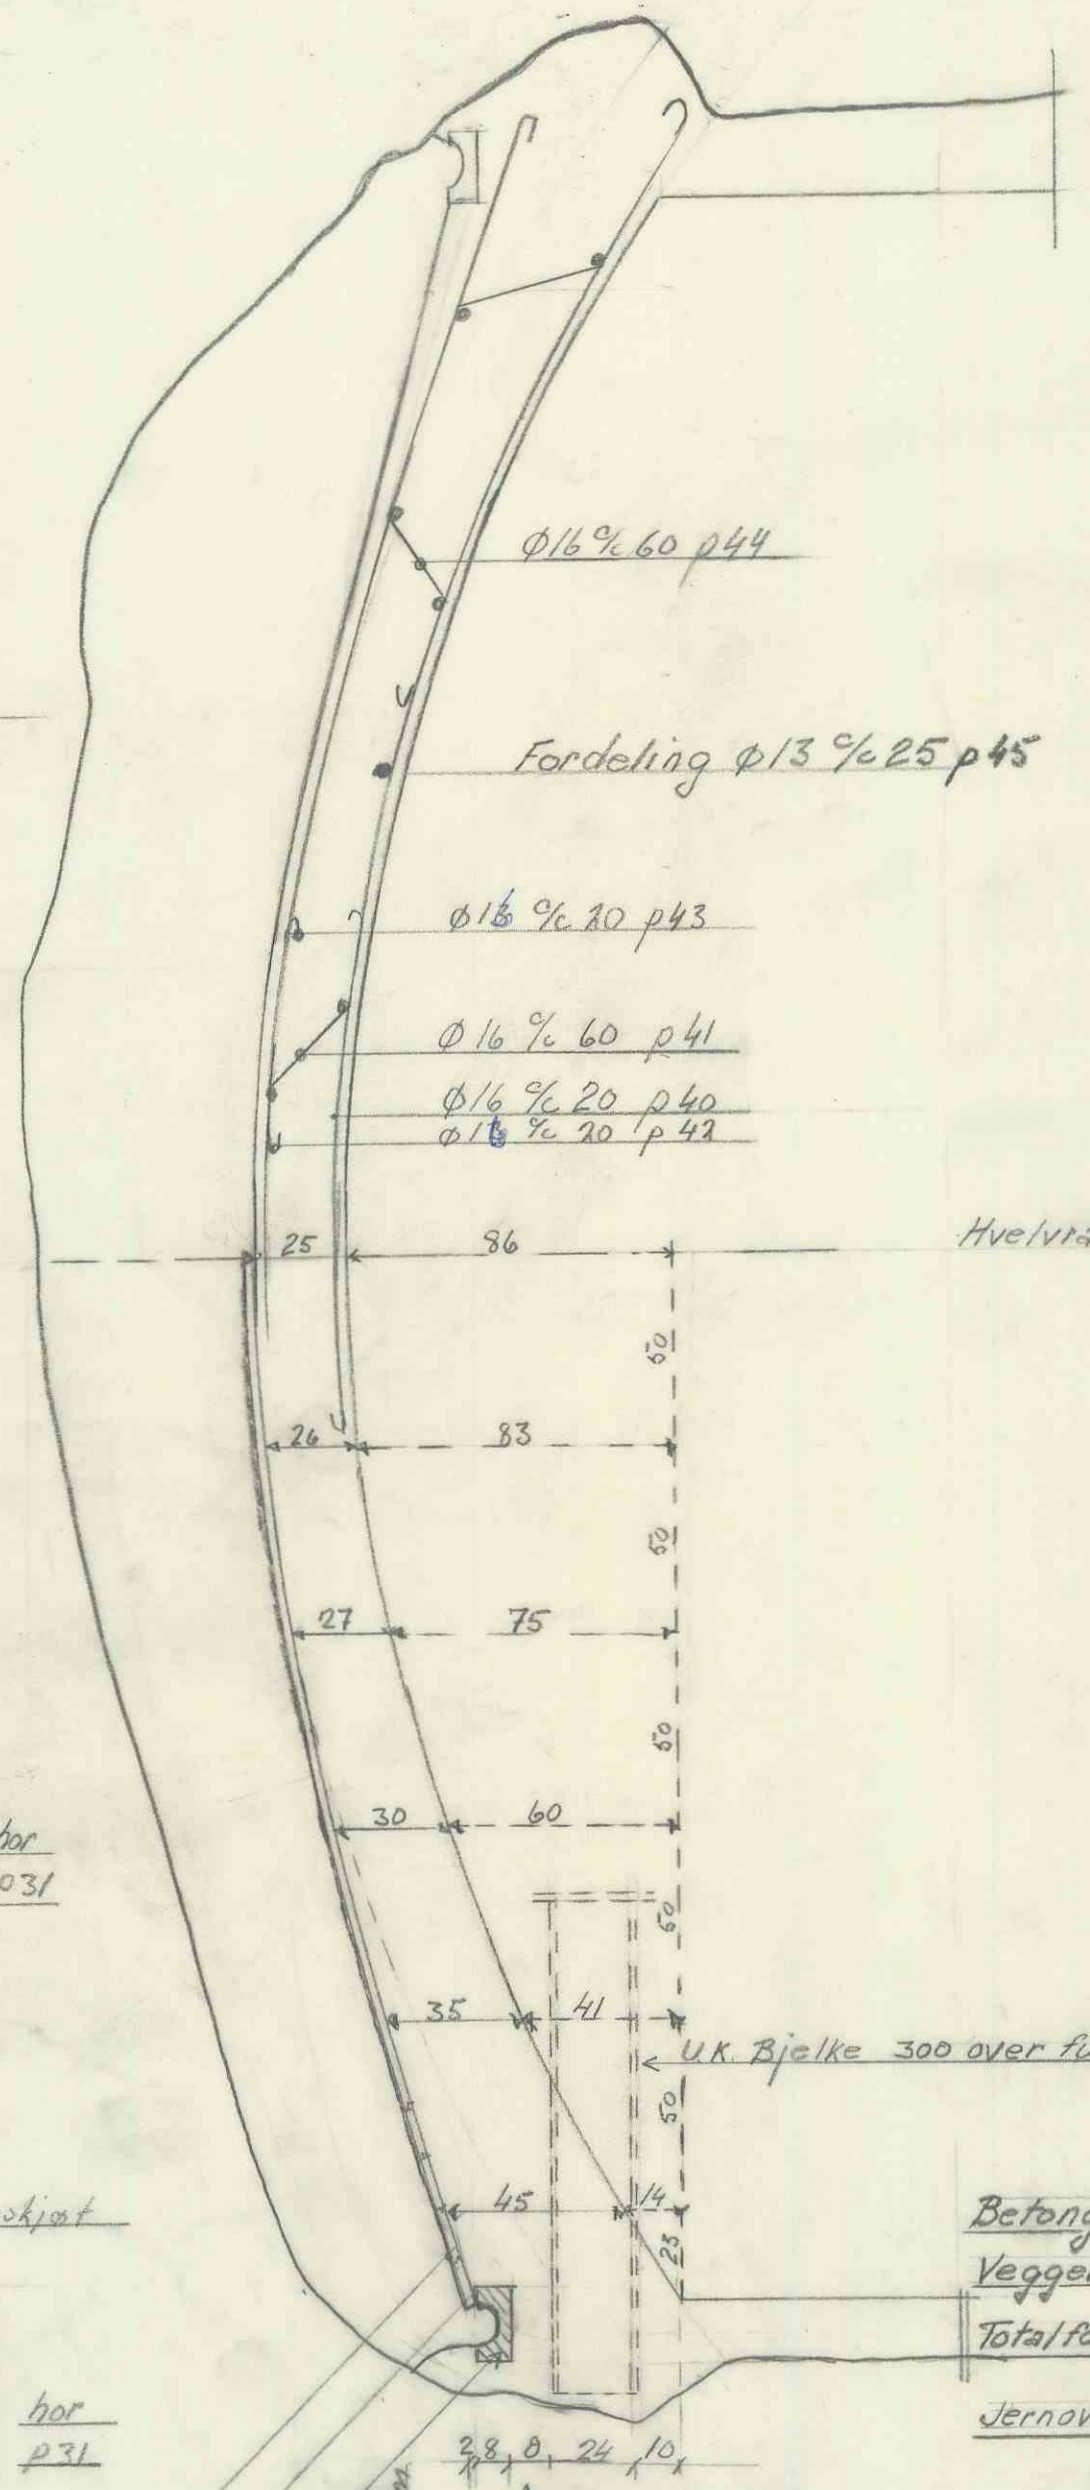

Betong Kvaliteter:
Vegger og hvelv 1:3,5 400 kg sem/m³
Totalforbr: 30 m³ betong : C 240 skr.
Jernoverdekning 5cm, NR! viktig

Typesnitt av hvelv

7294

Antall	Gjenstand	Nr.	Material	Anmerk.
	SynKI			Målestokk 1:50
	Armering Heisrom			Tegn. 14/560
	Elektrokemisk A/S			Trac. 1:20
	Skorvas Gruber			Kfr.
				Erstatning for:
				G-15B-1
				Erstattet av: