


-100

-200

Profil 1780öst

M	Tegn.
1:500	Trac.
	Godkj.
	Erst. for
	Erst. av

Bergverkselskapet Nord-Norge
Mo i Rana

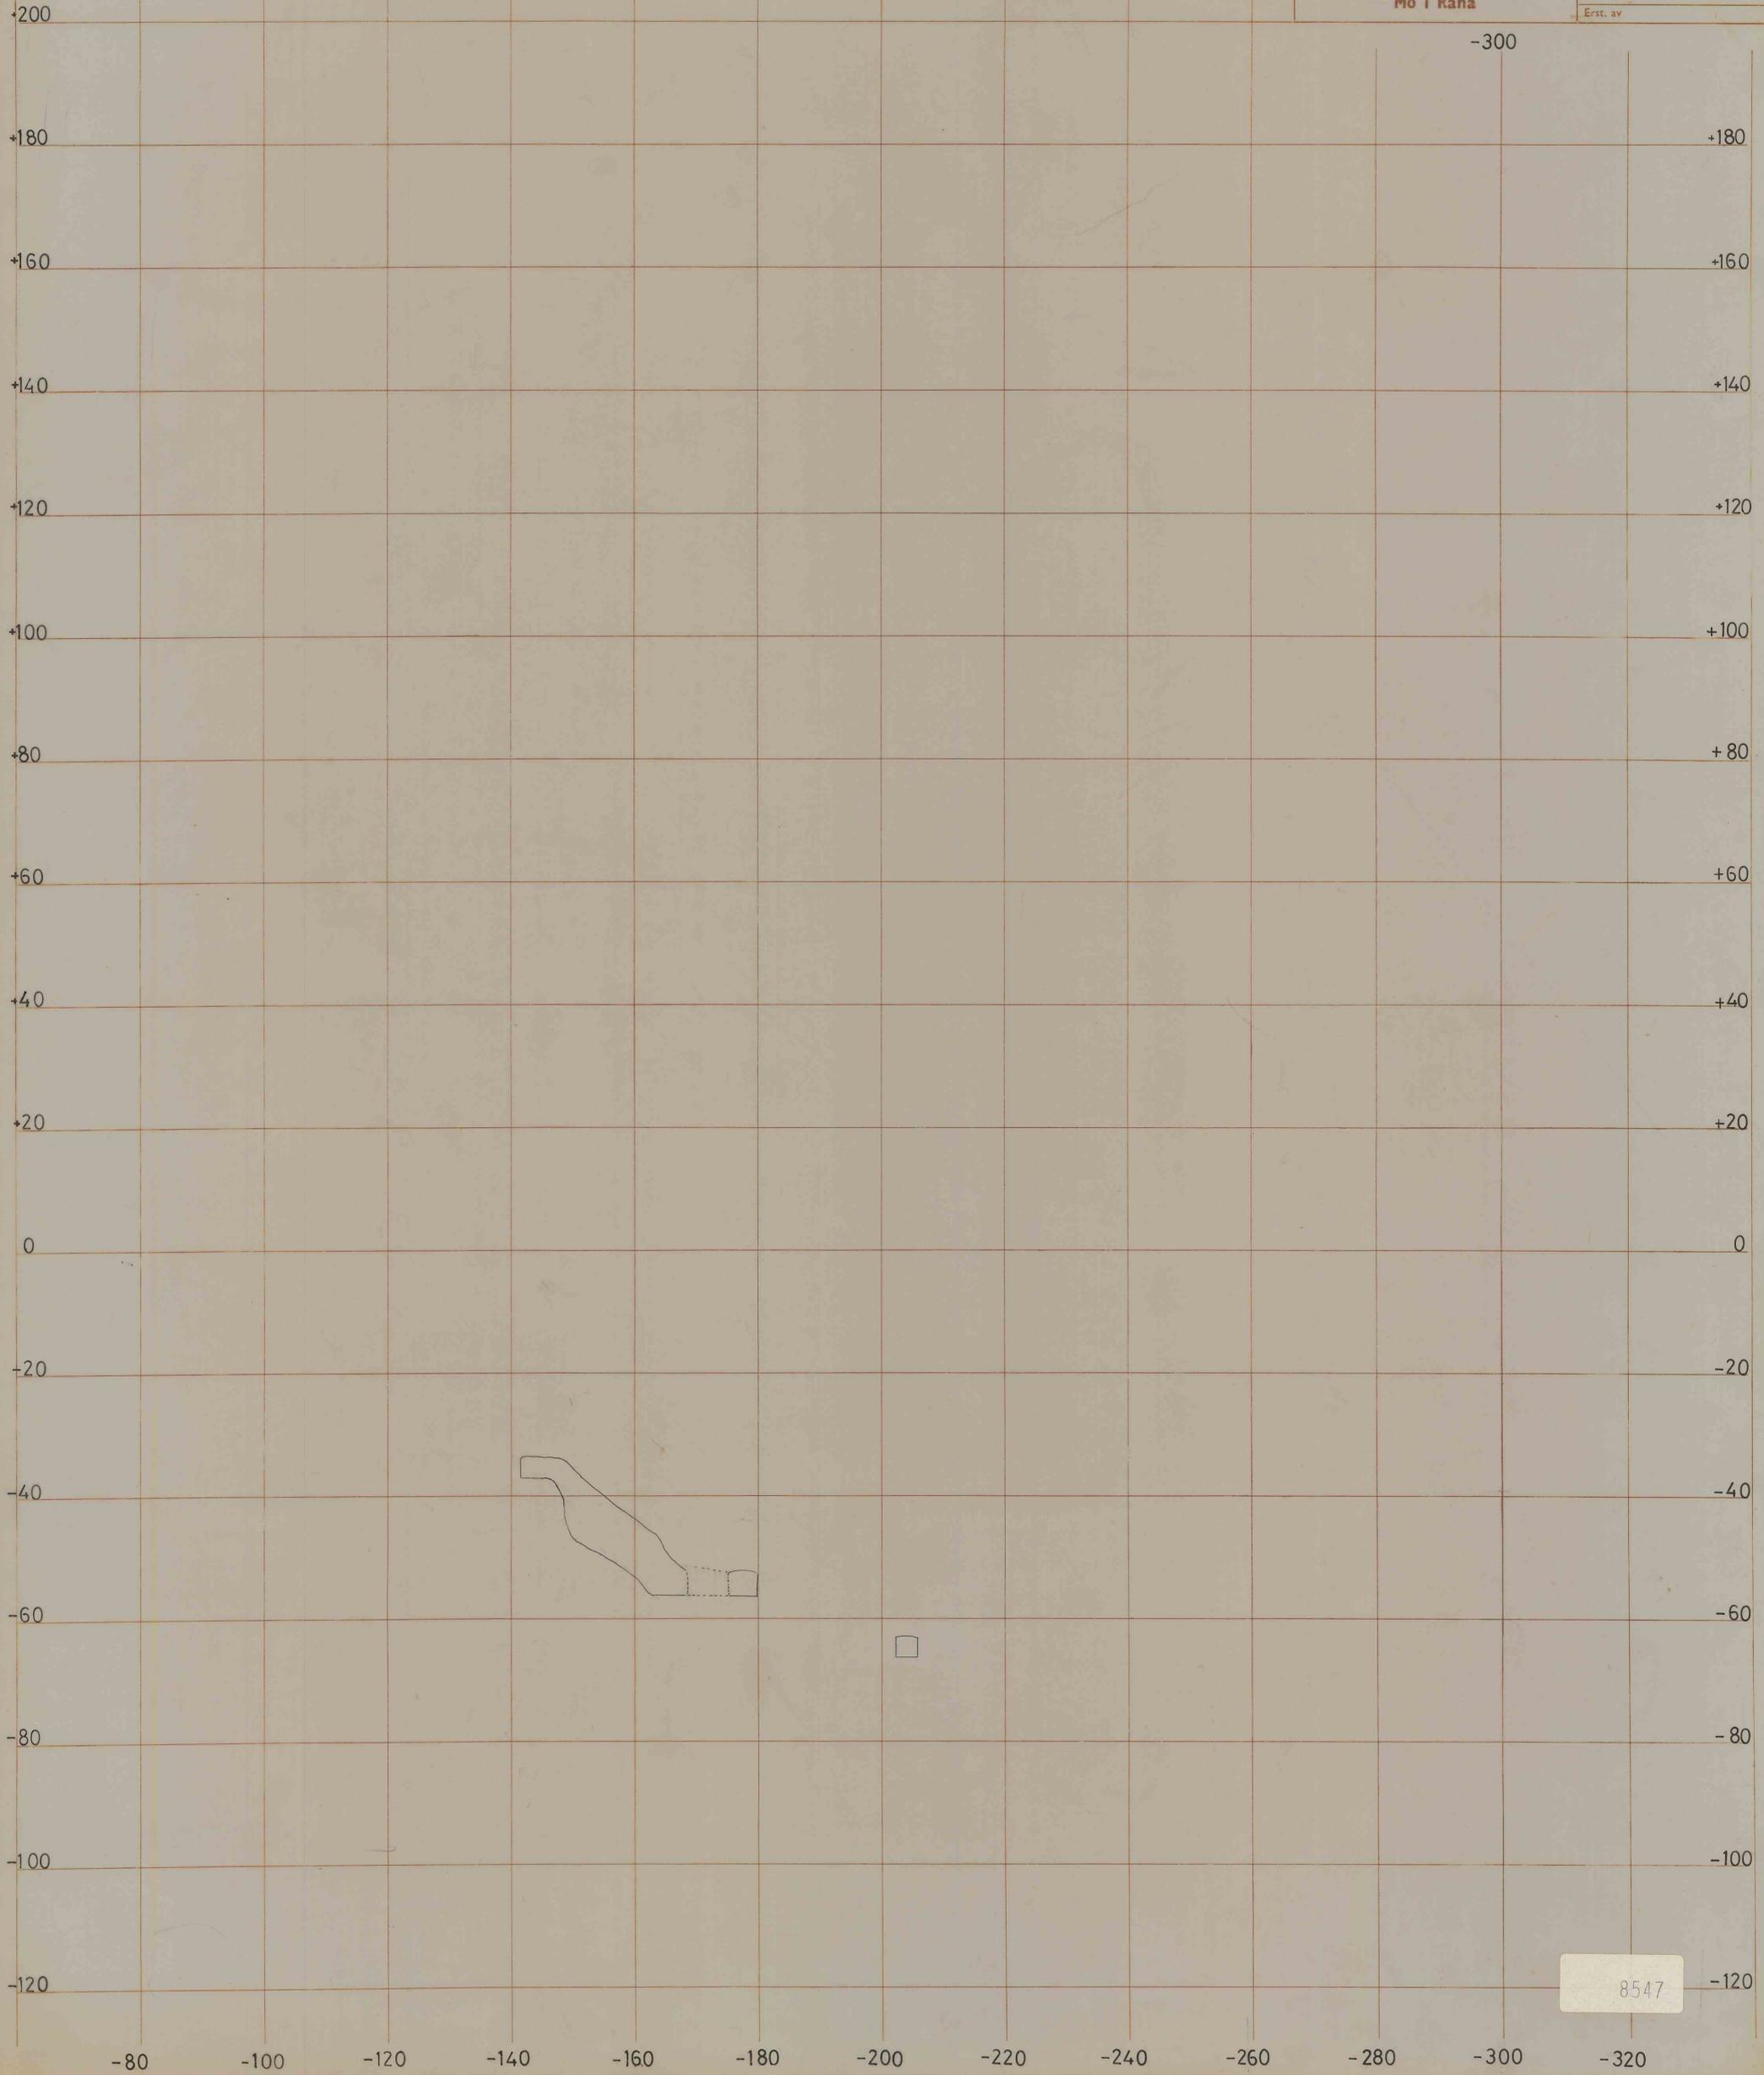

8547