


-200

Profil 1960öst

M	Tegn.
1:500	Trac.
	Godkj.
Erst. for	
Erst. av	

Bergverkselskapet Nord-Norge
Mo i Rana

300

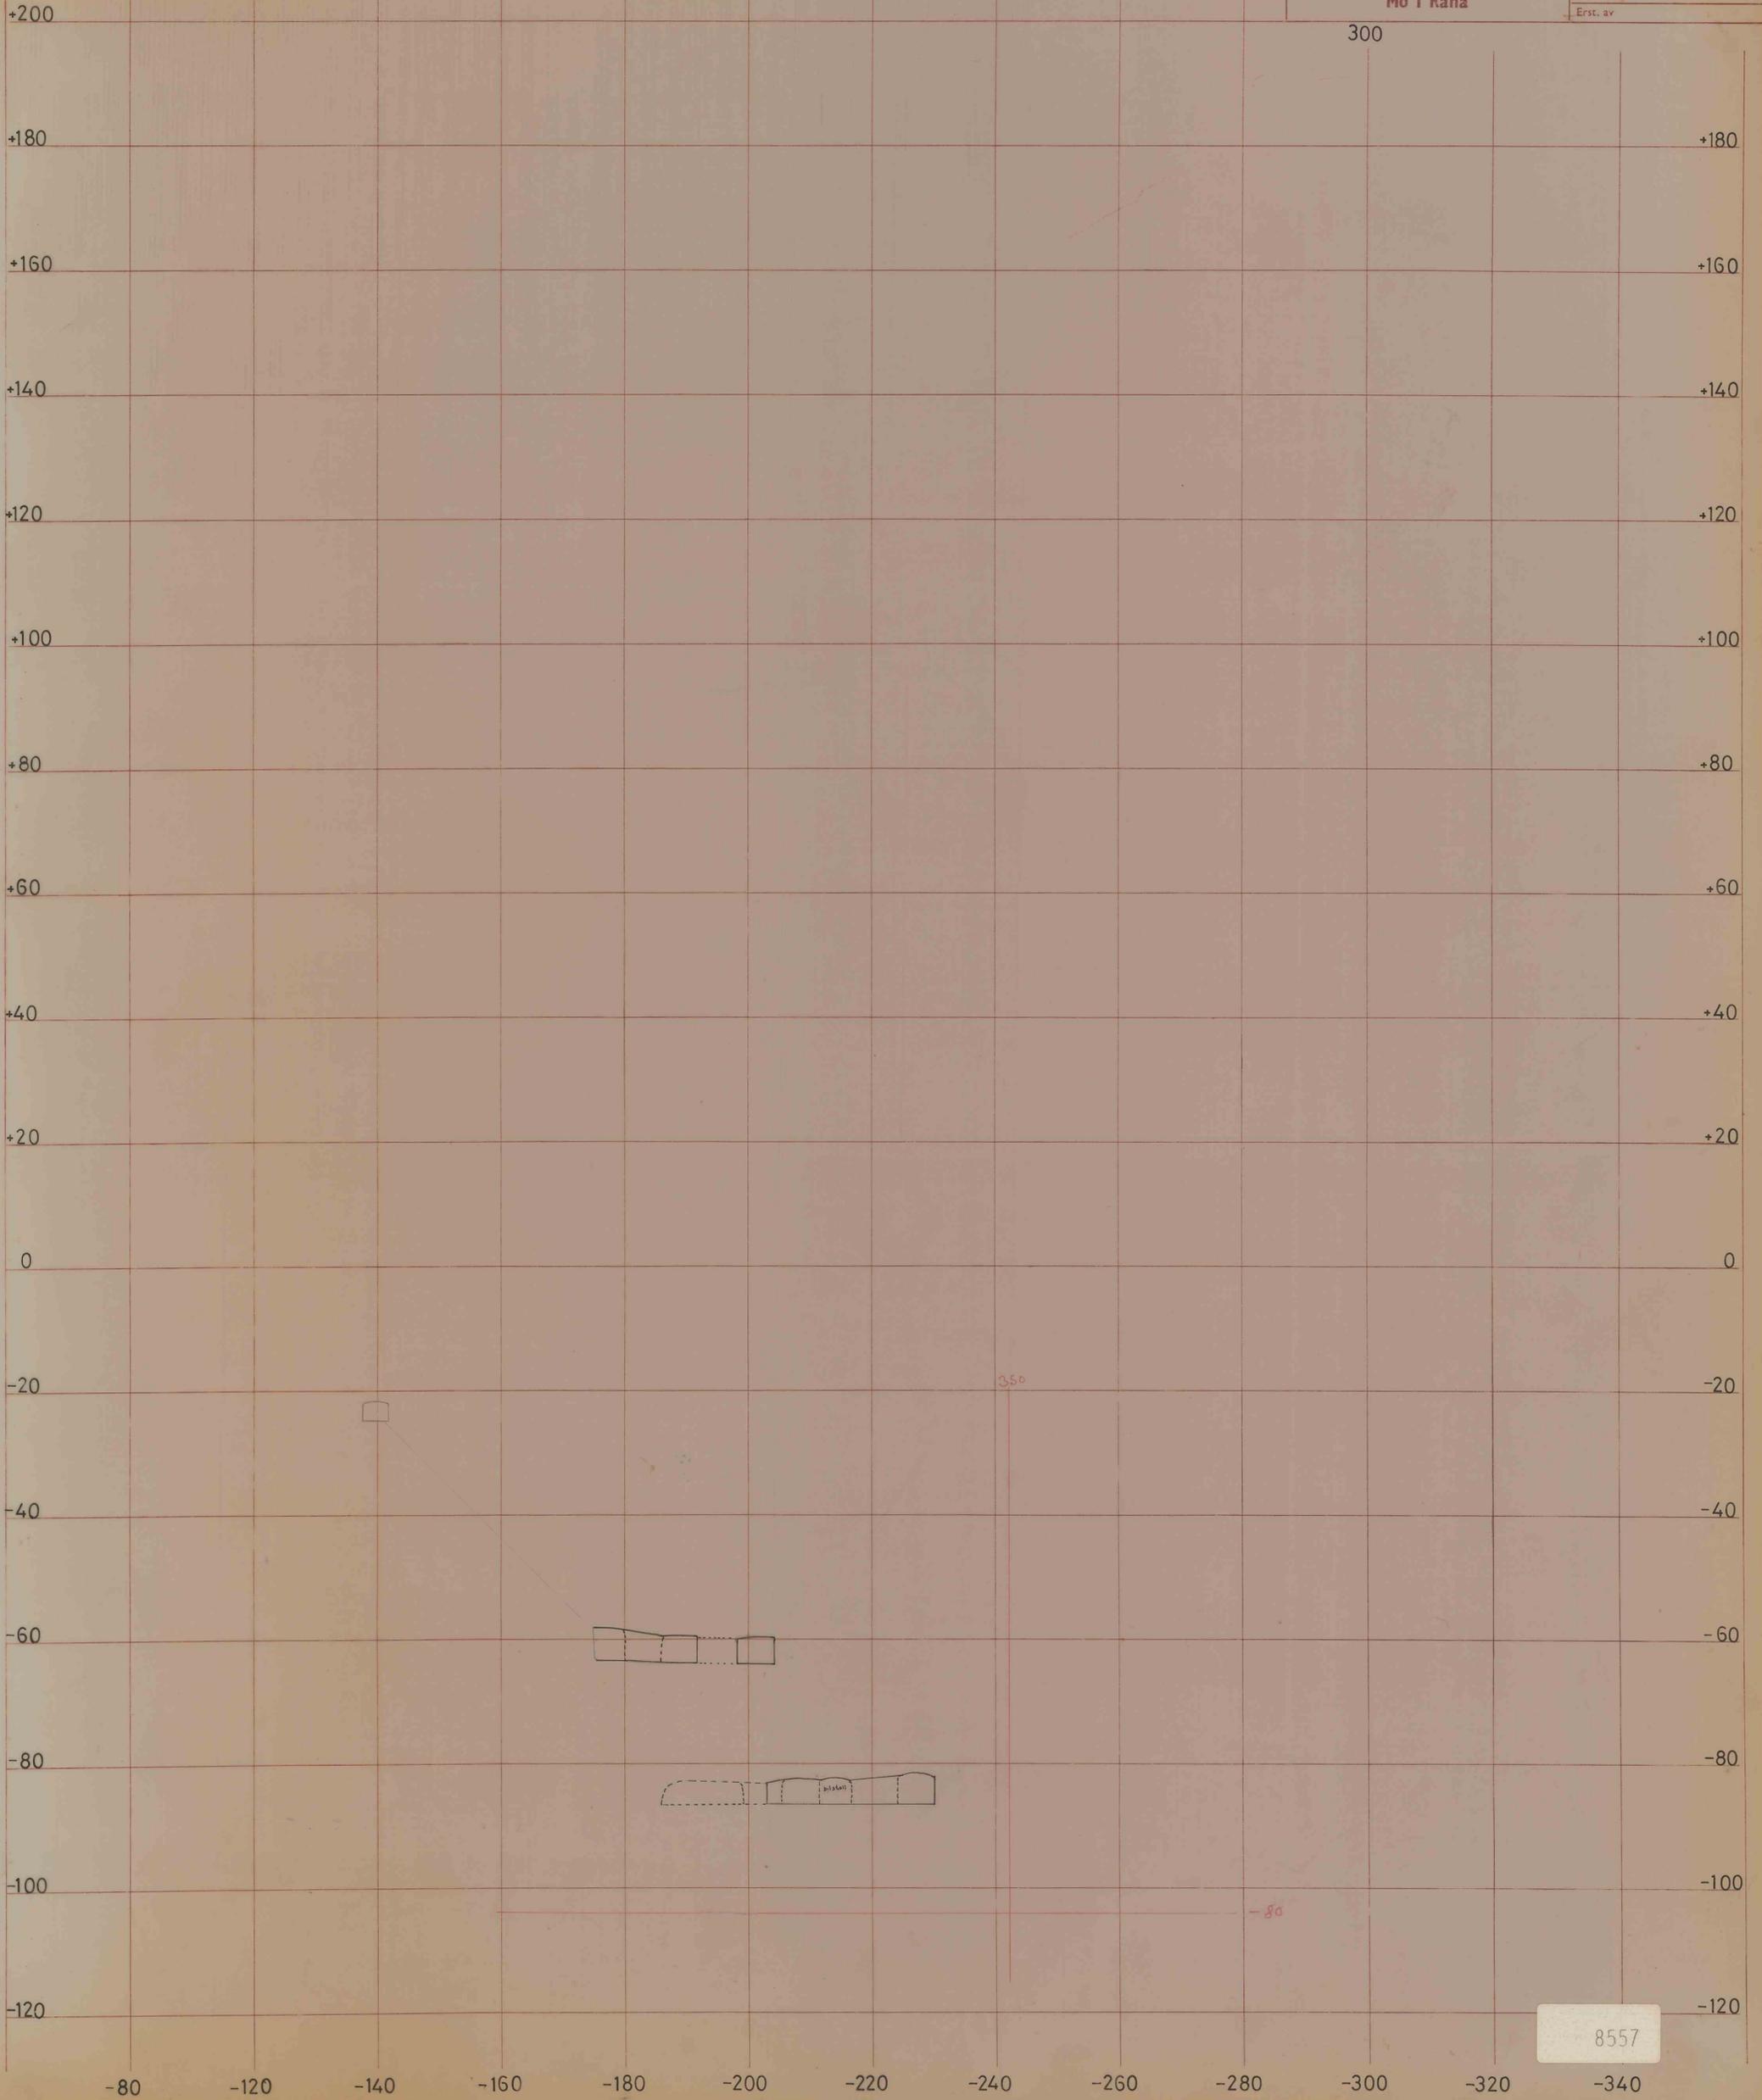

8557