




HOH.

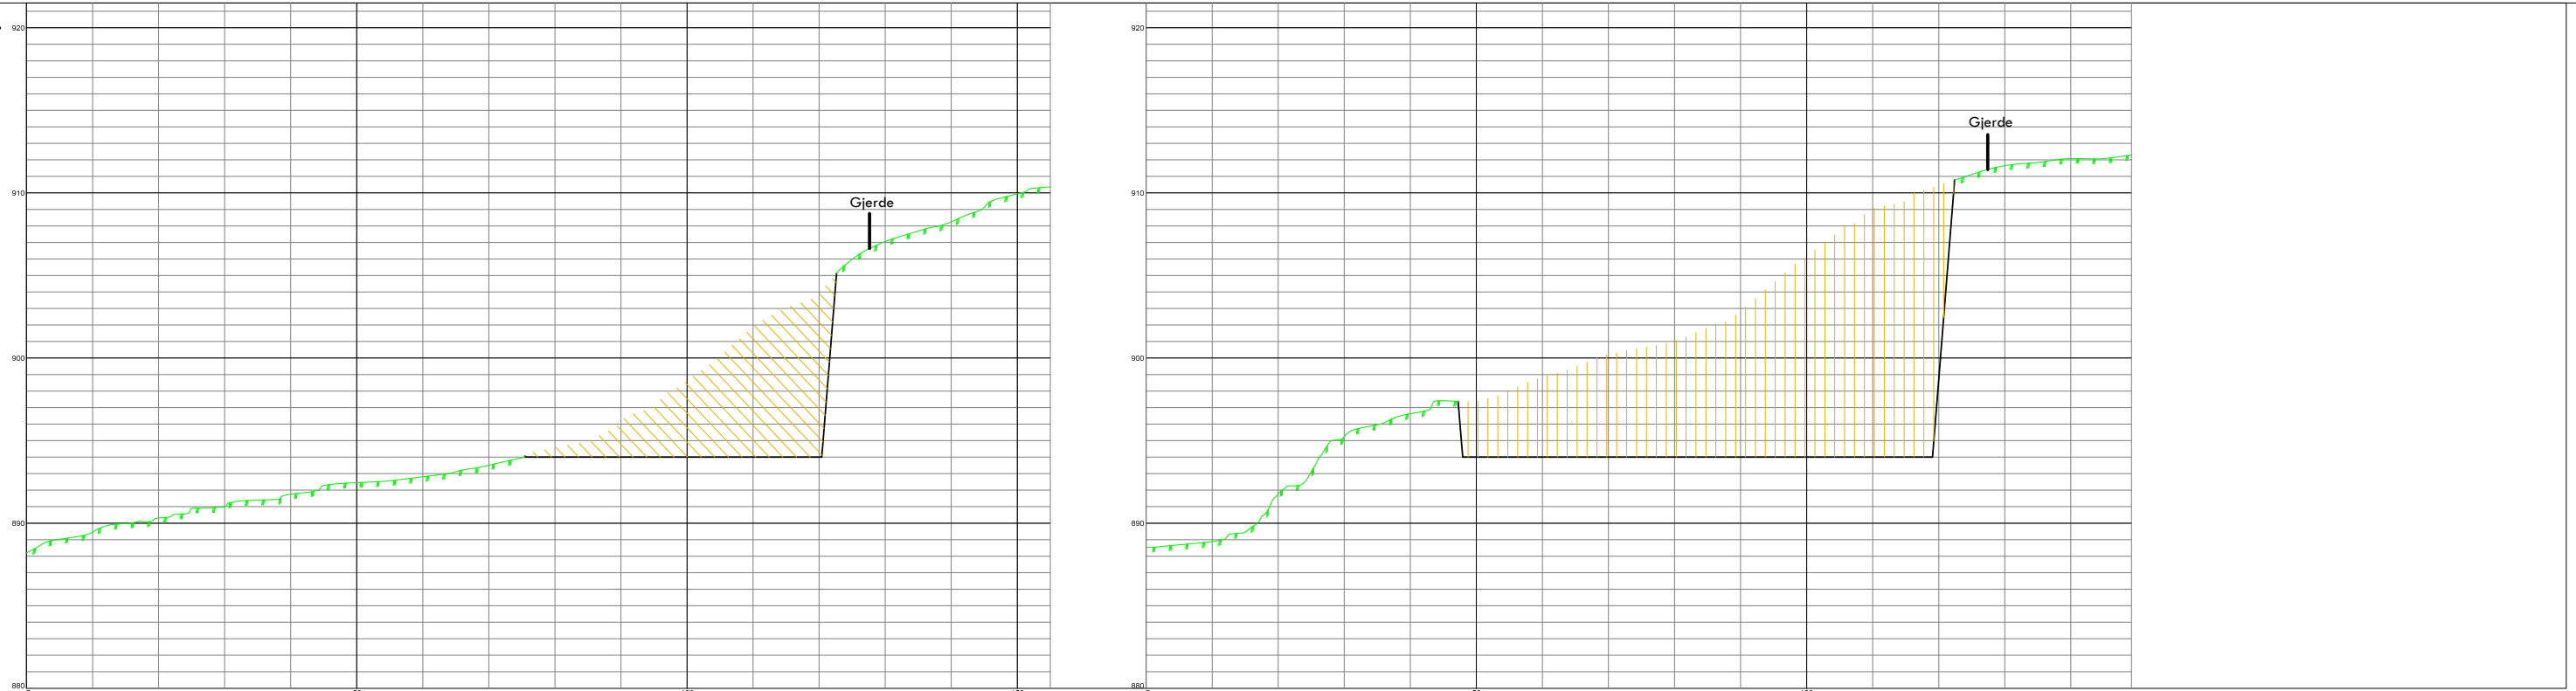

PROFIL NR.	000	461.8
HOR. KURV.		
BREDDUTV.		
TVERRFALL (1%=2mm)		
H.kj.b.k.		
V.kj.b.k.		
PROFIL H.		
TERRENG H.	888.71 889.45 890.22 891.00 891.75 892.45 893.1 893.51 907.05 908.25 909.95 910.36 888.54 888.88 889.77 889.24 889.65 911.65 912.06 912.26	
OVERBYGN.T		

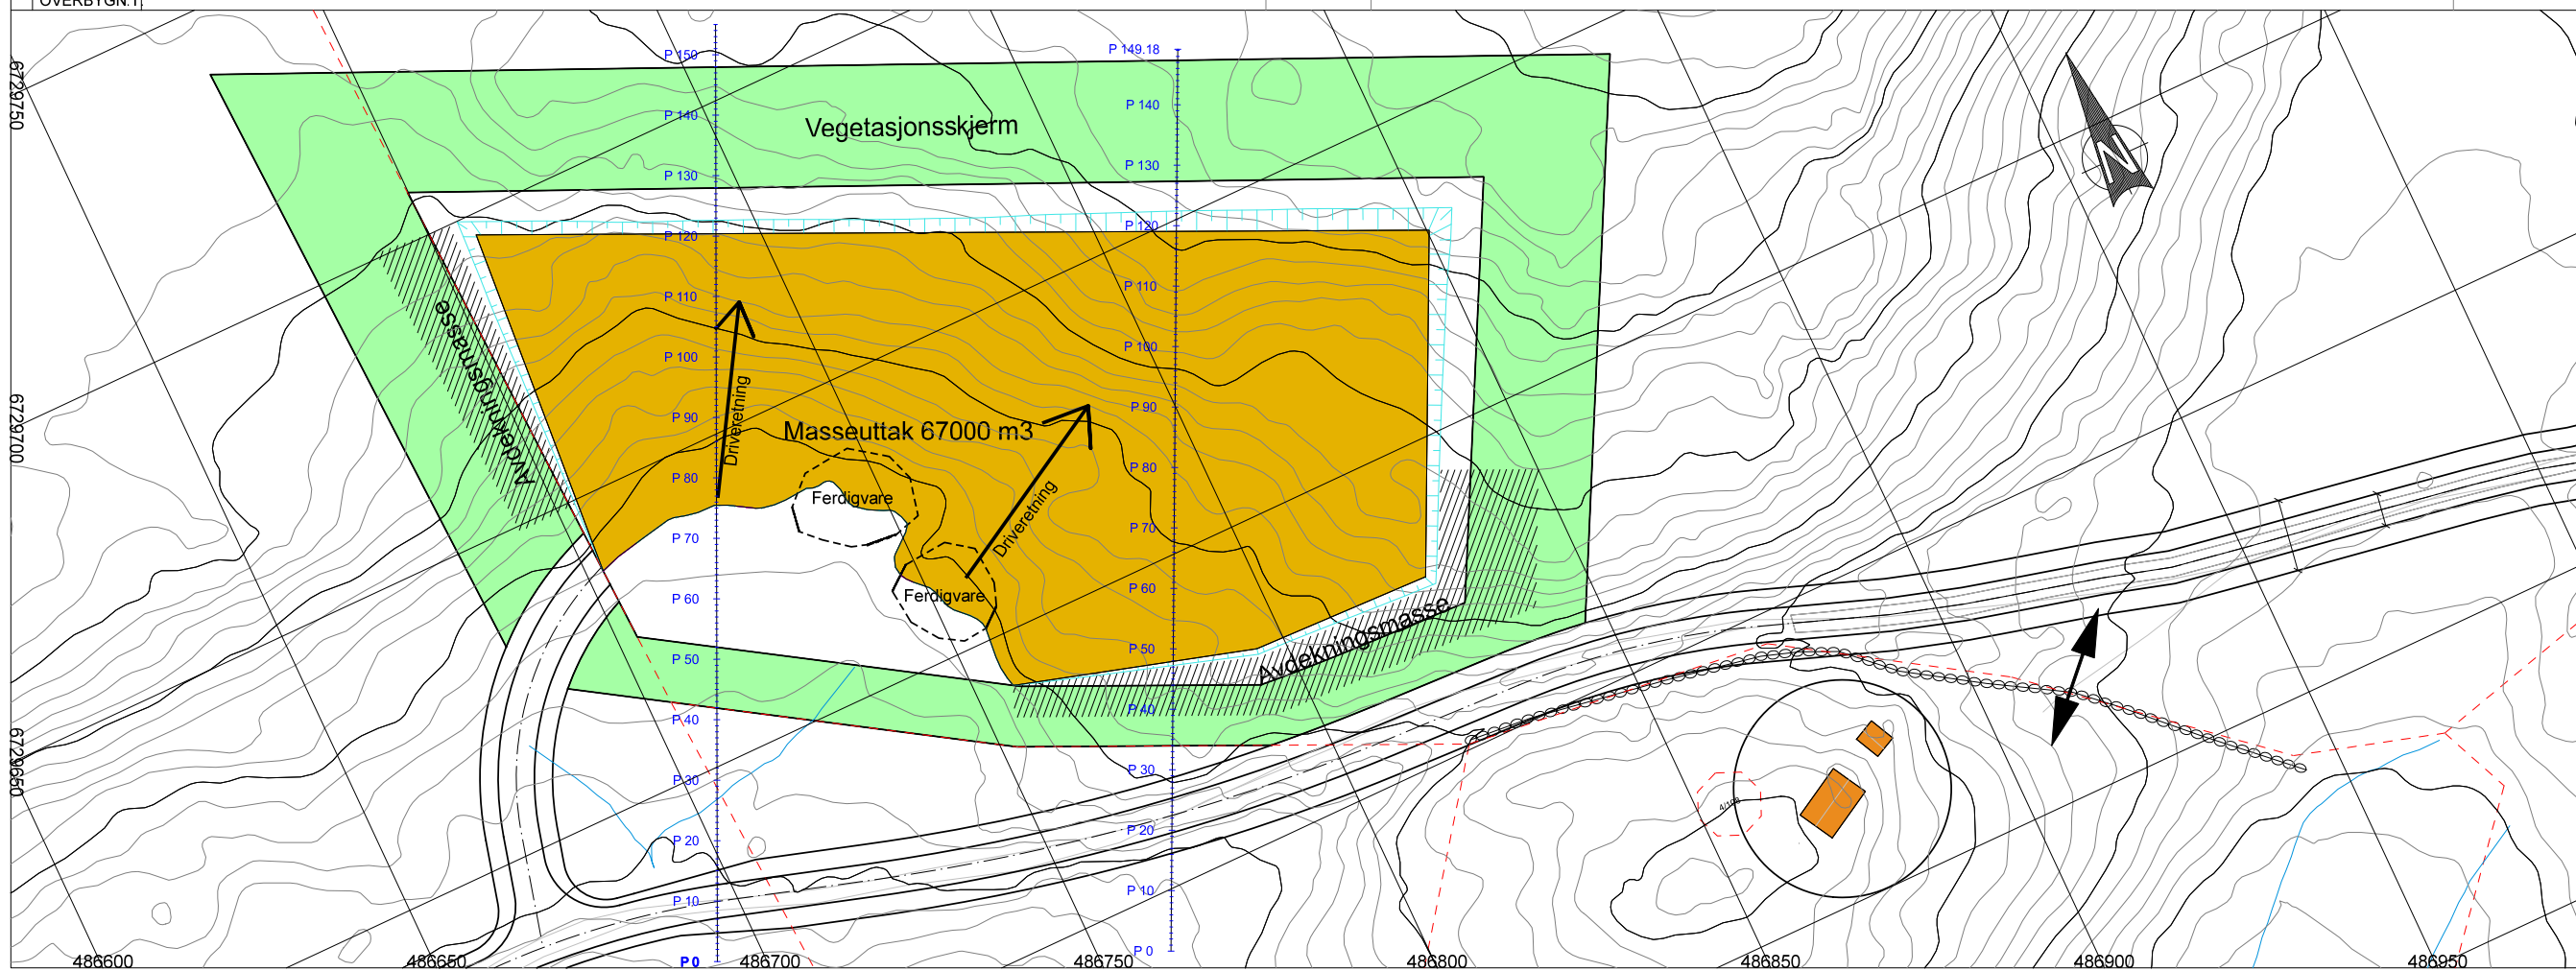

Tegningsnummer:	TX -- 101	Revisjon:
Rev. Tekst:		Rev dato: Korr:

 

  
 Projekt  
**Driftsplan - Masseuttak Syningen**  
 Oppdragsgiver  
 Syningen sør  
**Snitt masseuttak**  
 Kartutsnitt 1:600  
 Oppragsleder: AHJ  
 Oppdragsnr: 535991  
 Tegner: VD  
 Korr: AHJ  
 Milepost: 1:500/200  
 Dato: 14.10.2014  
 Rev: A1  
**TX -- 101**  
 Fag Type Elg. Løper: