

E600


N-1.

LEIKKAUS N:

IREIKA N: SIFITLUUS m IKALTEV.

1	läpi	
2	läpi	
3	läpi	
4		
5		
6		
7		
8		
9	10	4.5
	13.0	0

+580

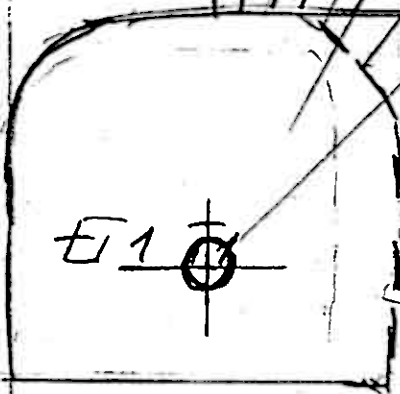

E1

T2

ML

VAIVER

1:100


±600

N-2

LEIKKAUS N:

IREIKAN: oIPITUUS m IKALTEV.


1	lapi
2	lapi
3	lapi
4	lapi
5	5-
6	
7	
8	
9	
10	
11	
12	

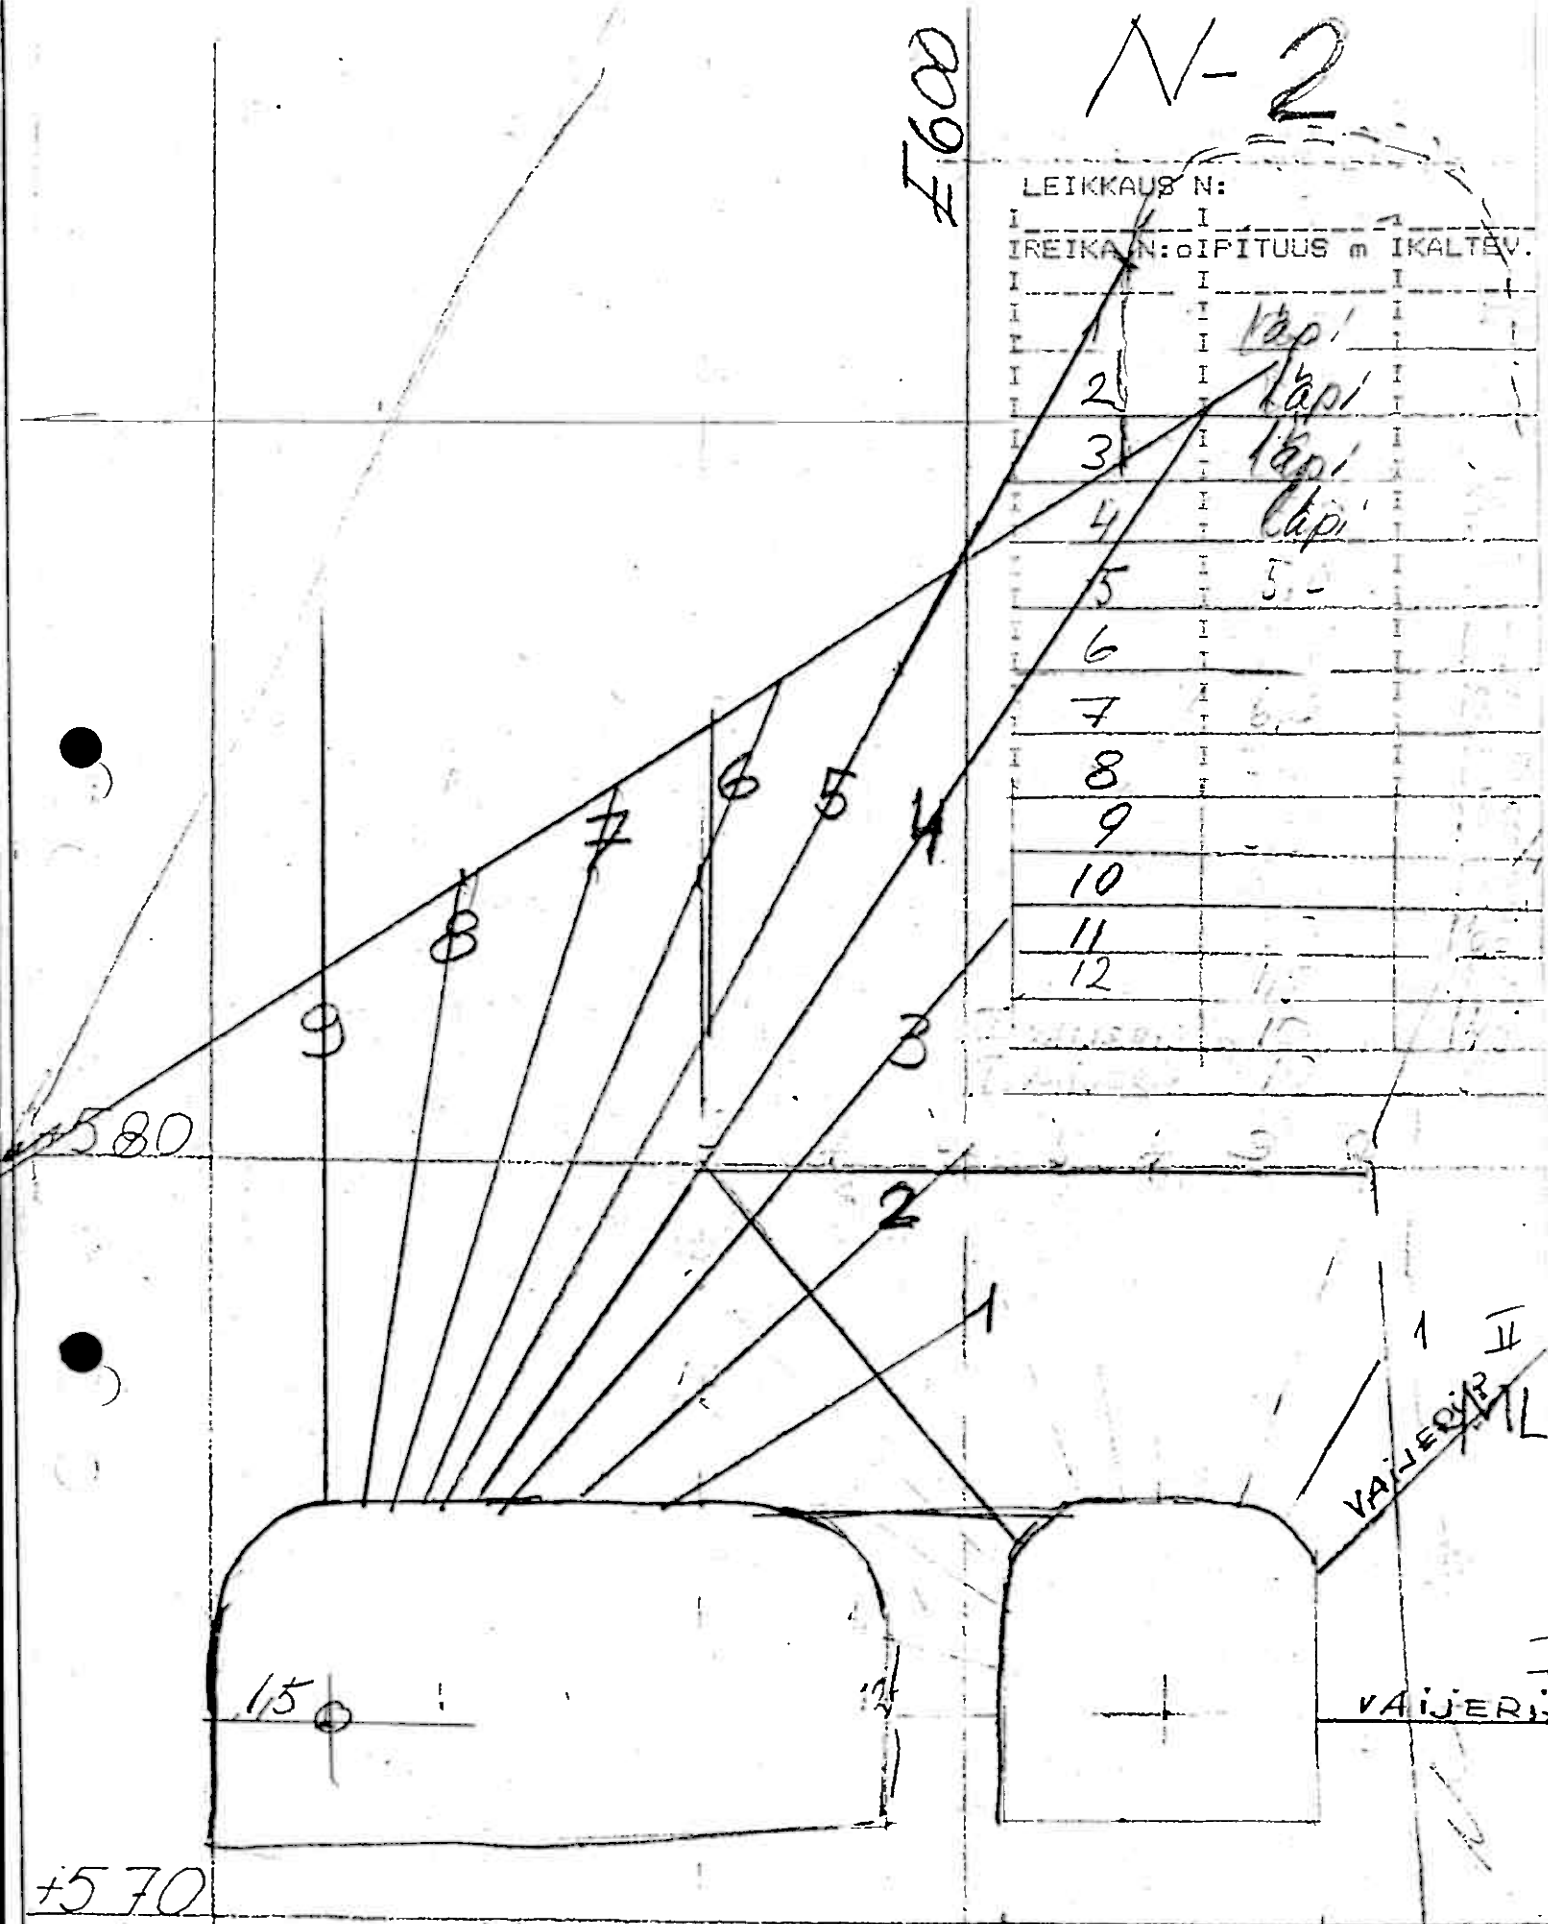

1:100

N-3


E600

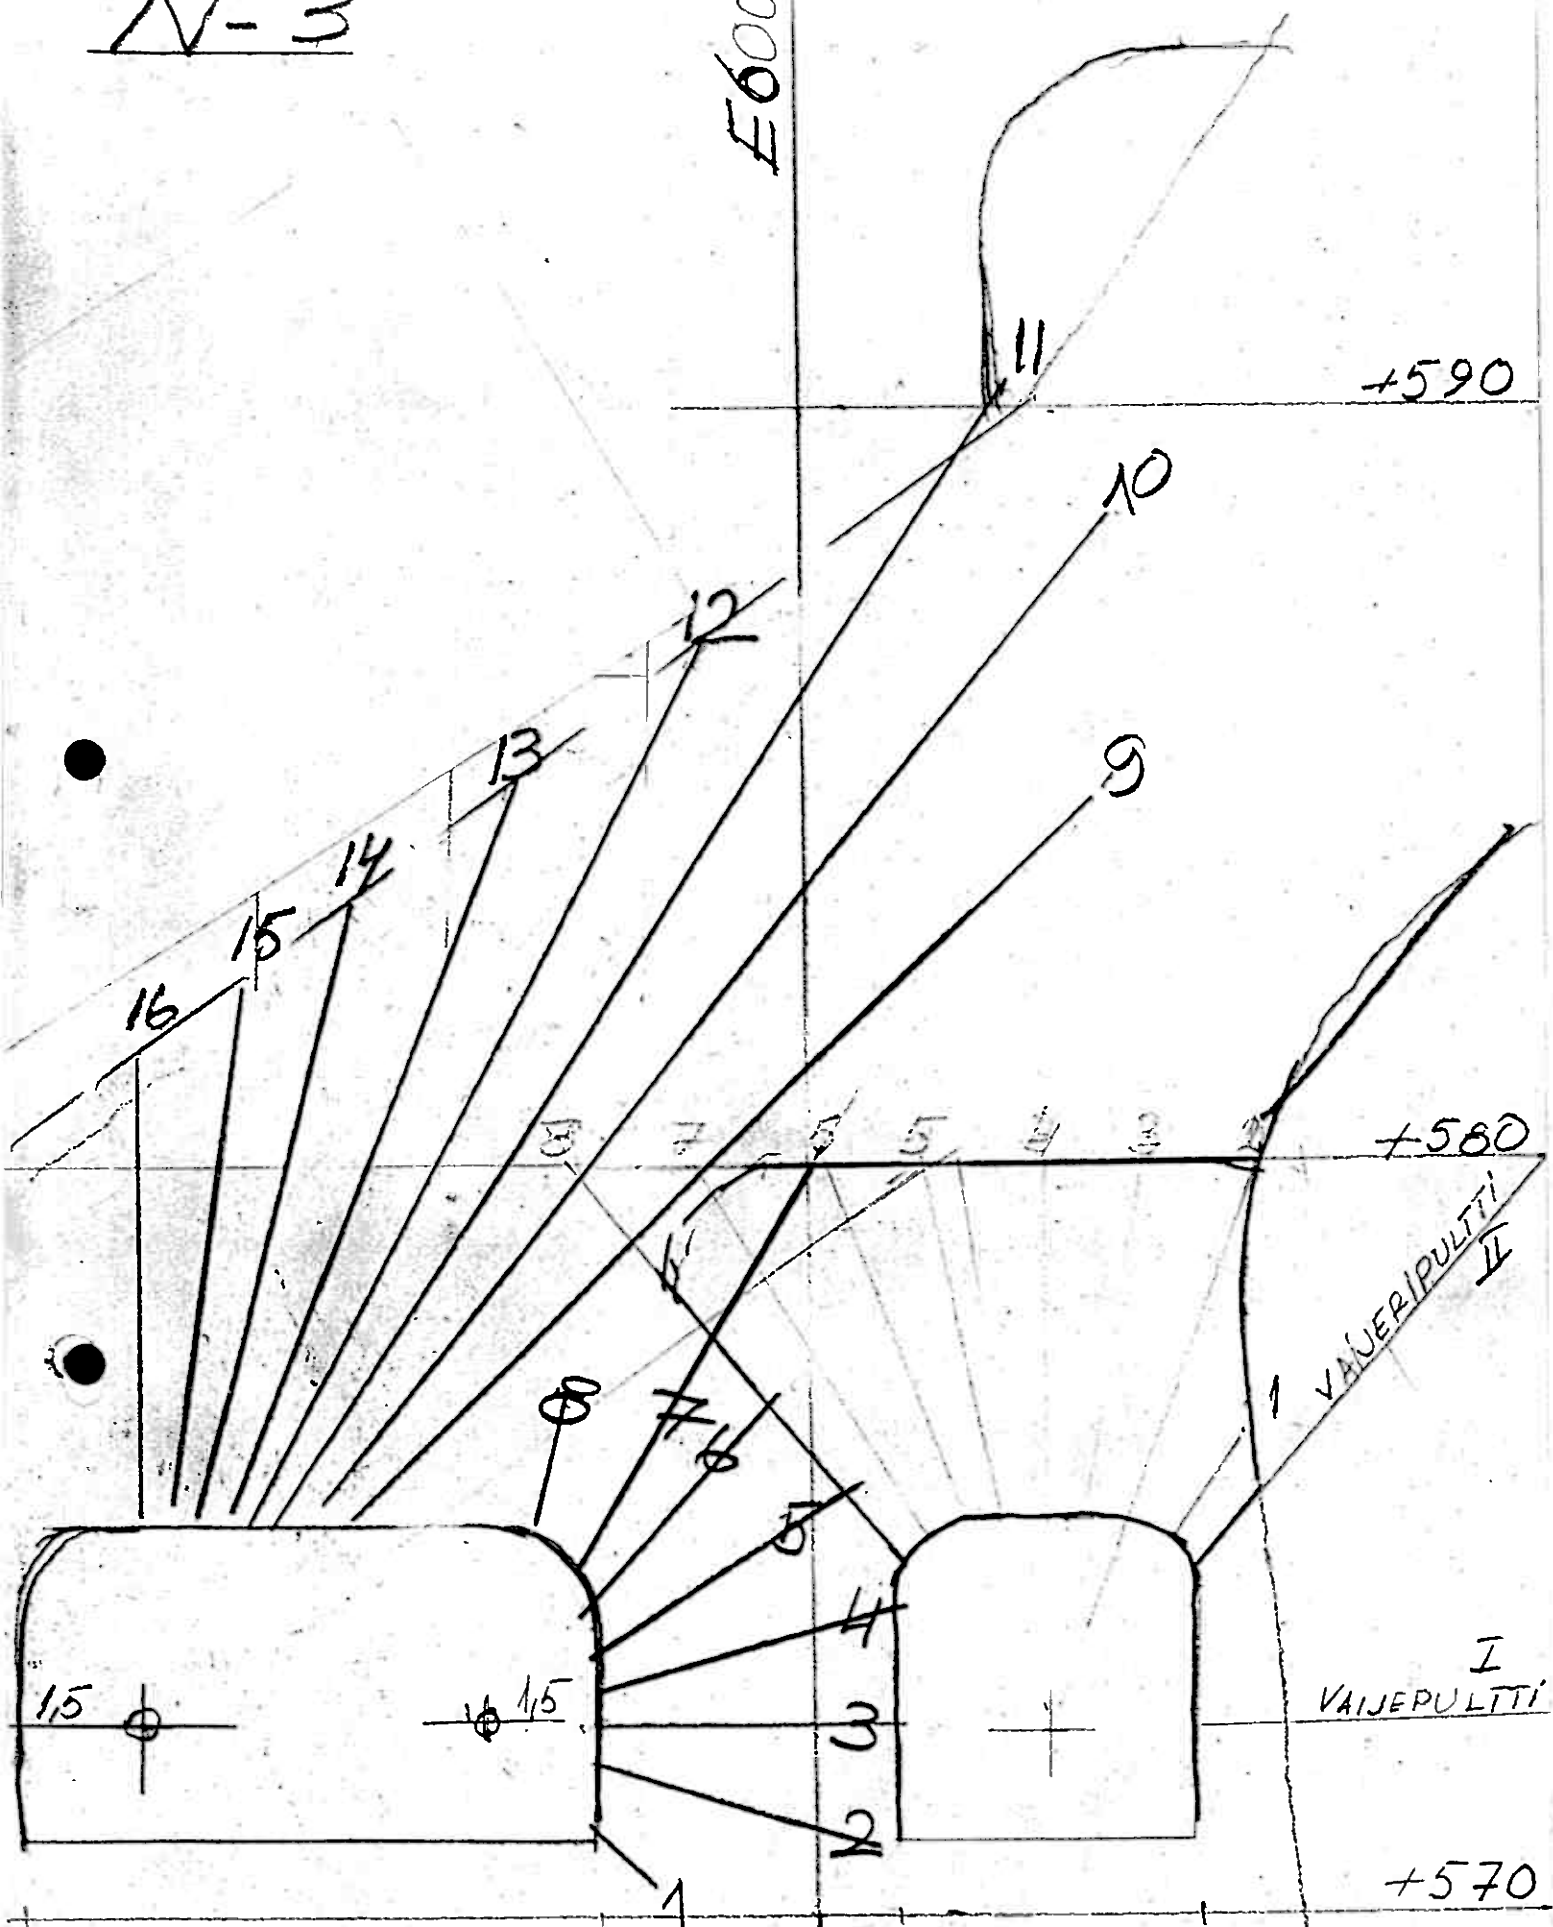

Nº	m	o
1	7	0
2	8	9
3	10	15
4	13	22
5	18	30
6	22	38
7	6	48
8	6	59
9	6	69
10	6	80
11	10	90
12	8	96
13	3	103
14	1	112

L. N^o 4

Nº 1 sten välsin
a puretā

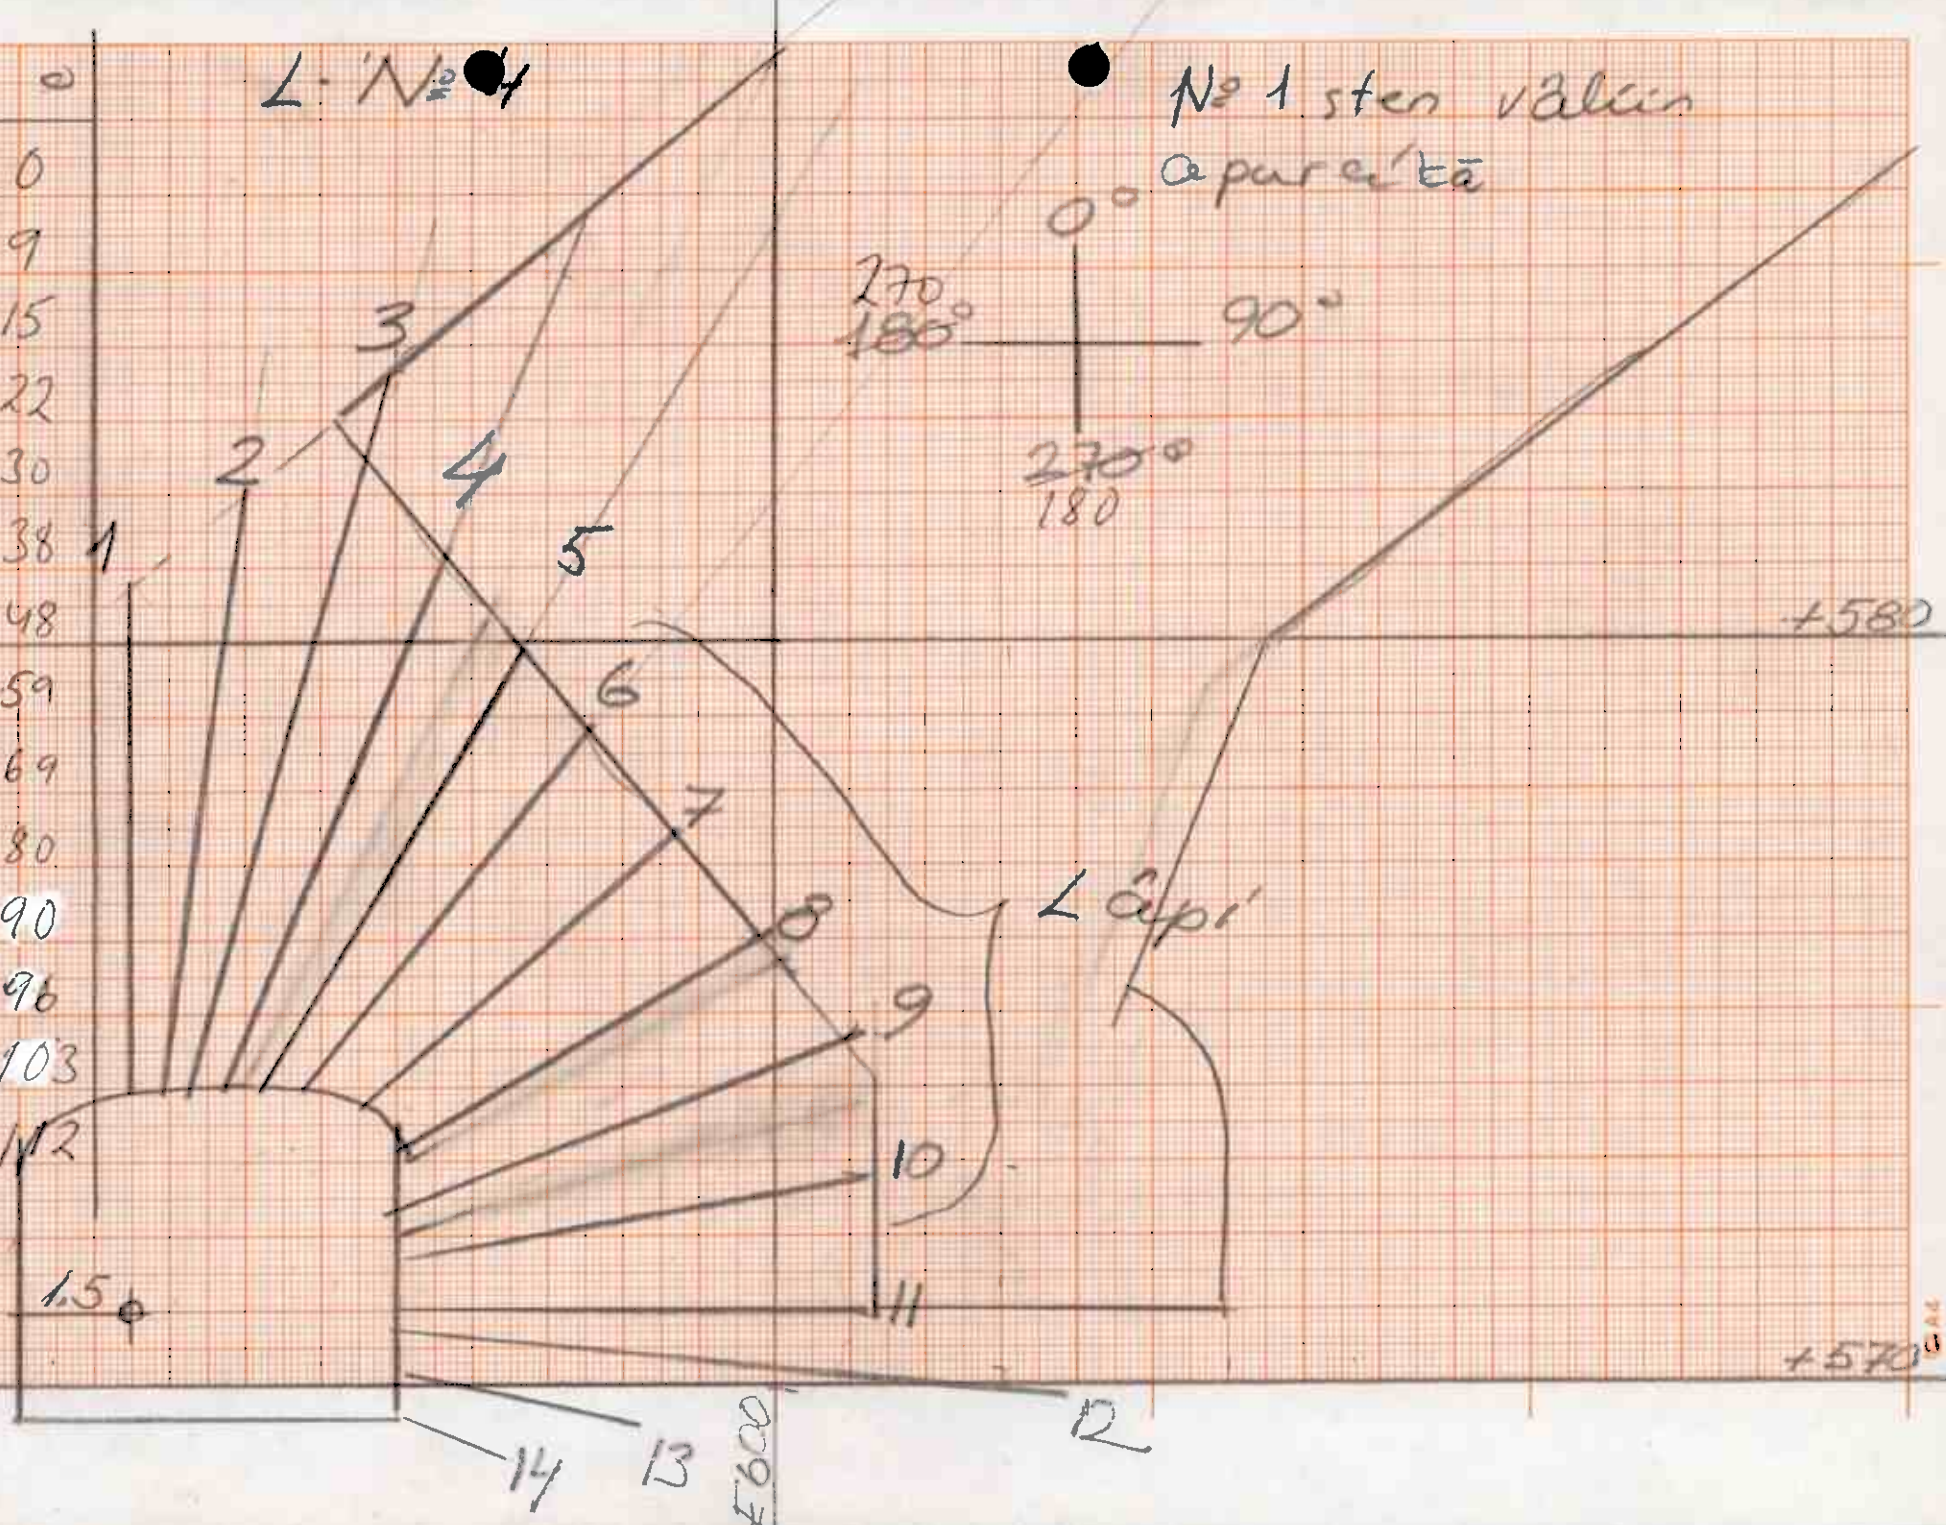


+570

+580

±600

Nr	m	o
1	7	0
2	8	9
3	10	17
4	13	24
5	17	29
6	24	36
7	24	42
8	8	49
9	8	60
10	8	71
11	8	81
12	10	92
13	5	101
14	1	110


L-~~15~~ 5

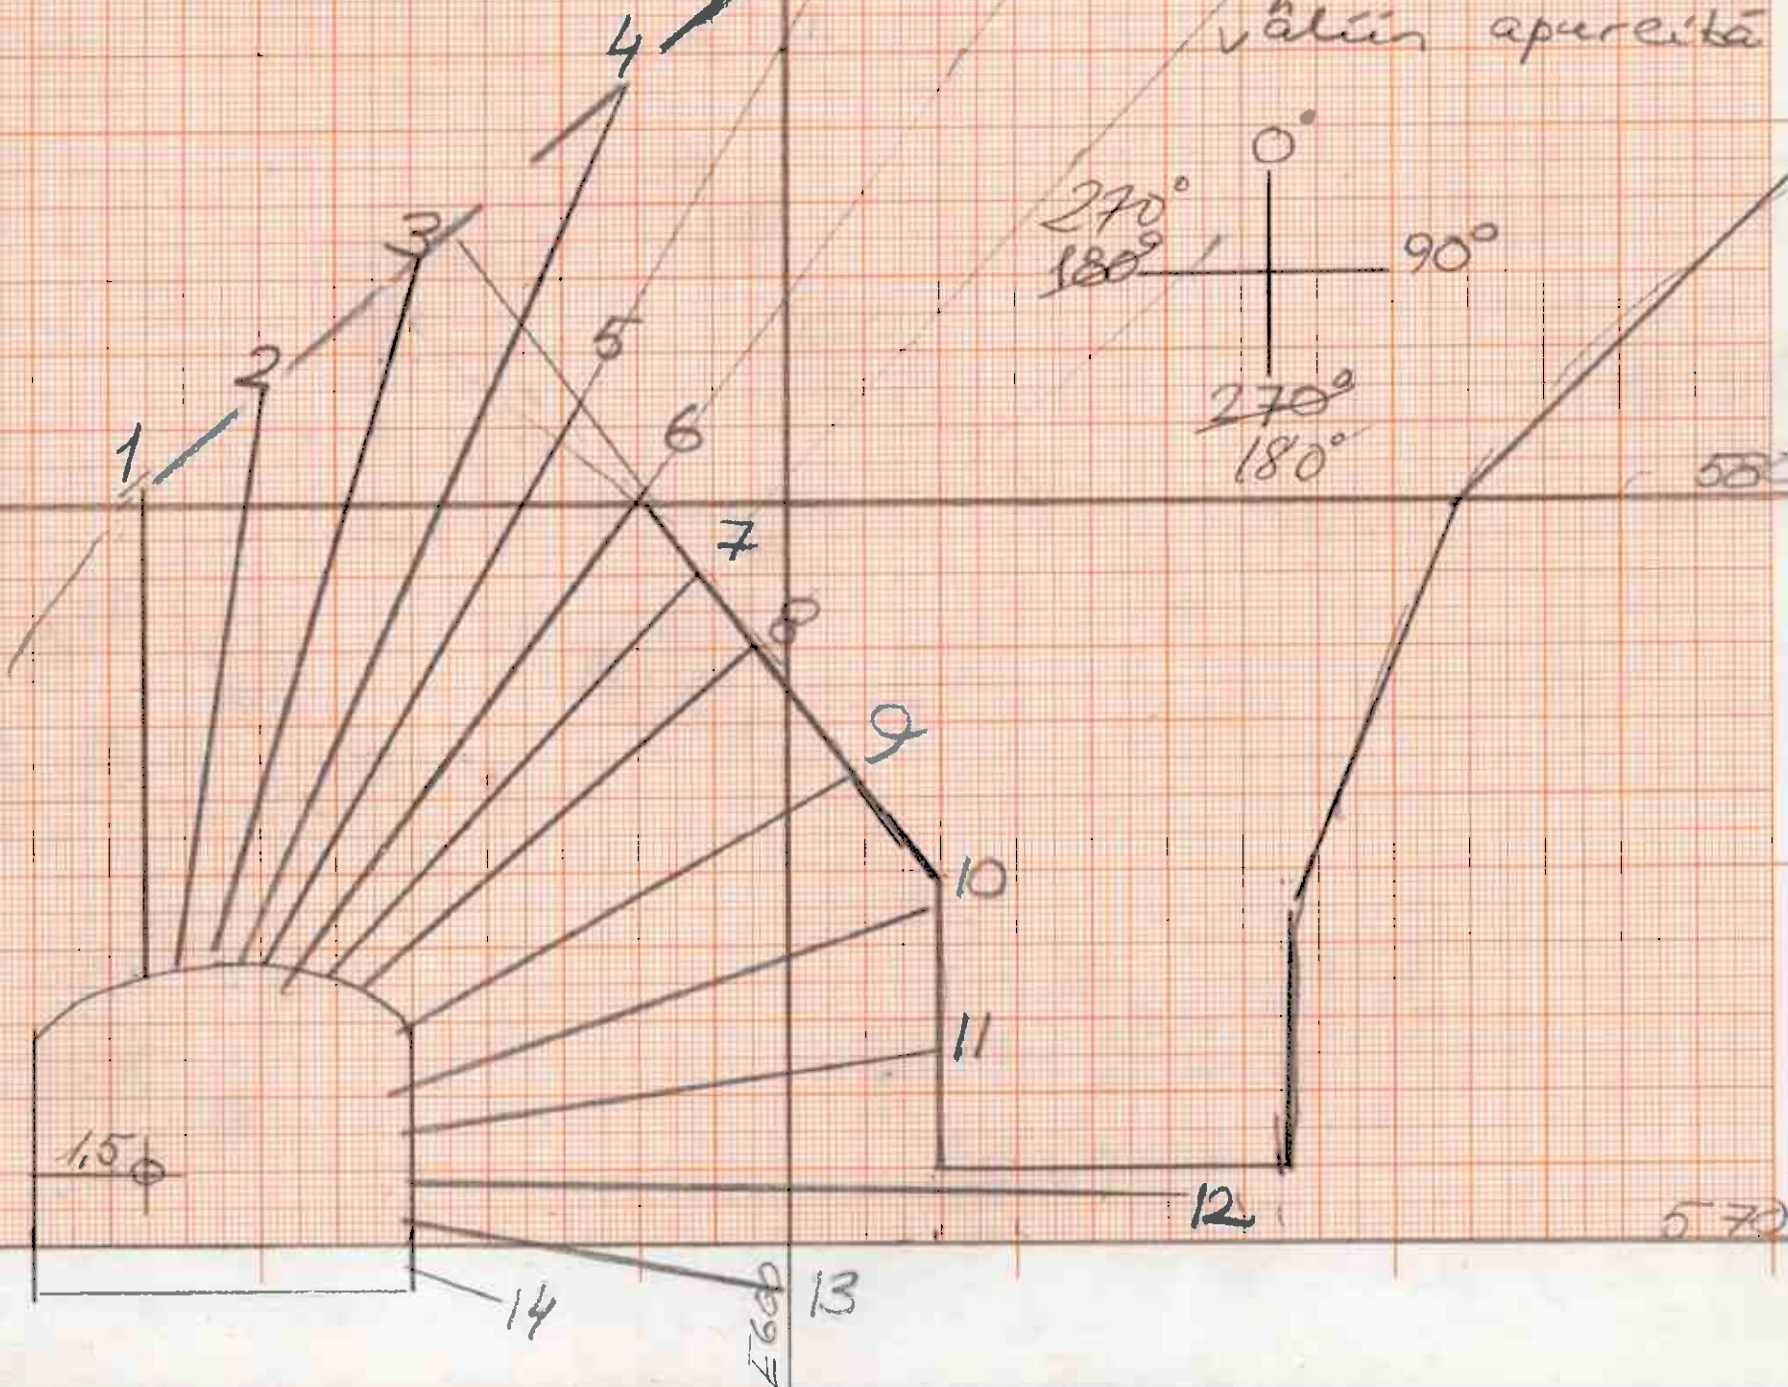

L-N=0


N= 1sten vållan
apureita

N ^o	m	o
1	6	0
2	7	10
3	10	17
4	13	24
5	17	30
6	26	36
7	18	44
8	8	56
9	8	68
10	8	78
11	10	88
12	10	95
13	2	108

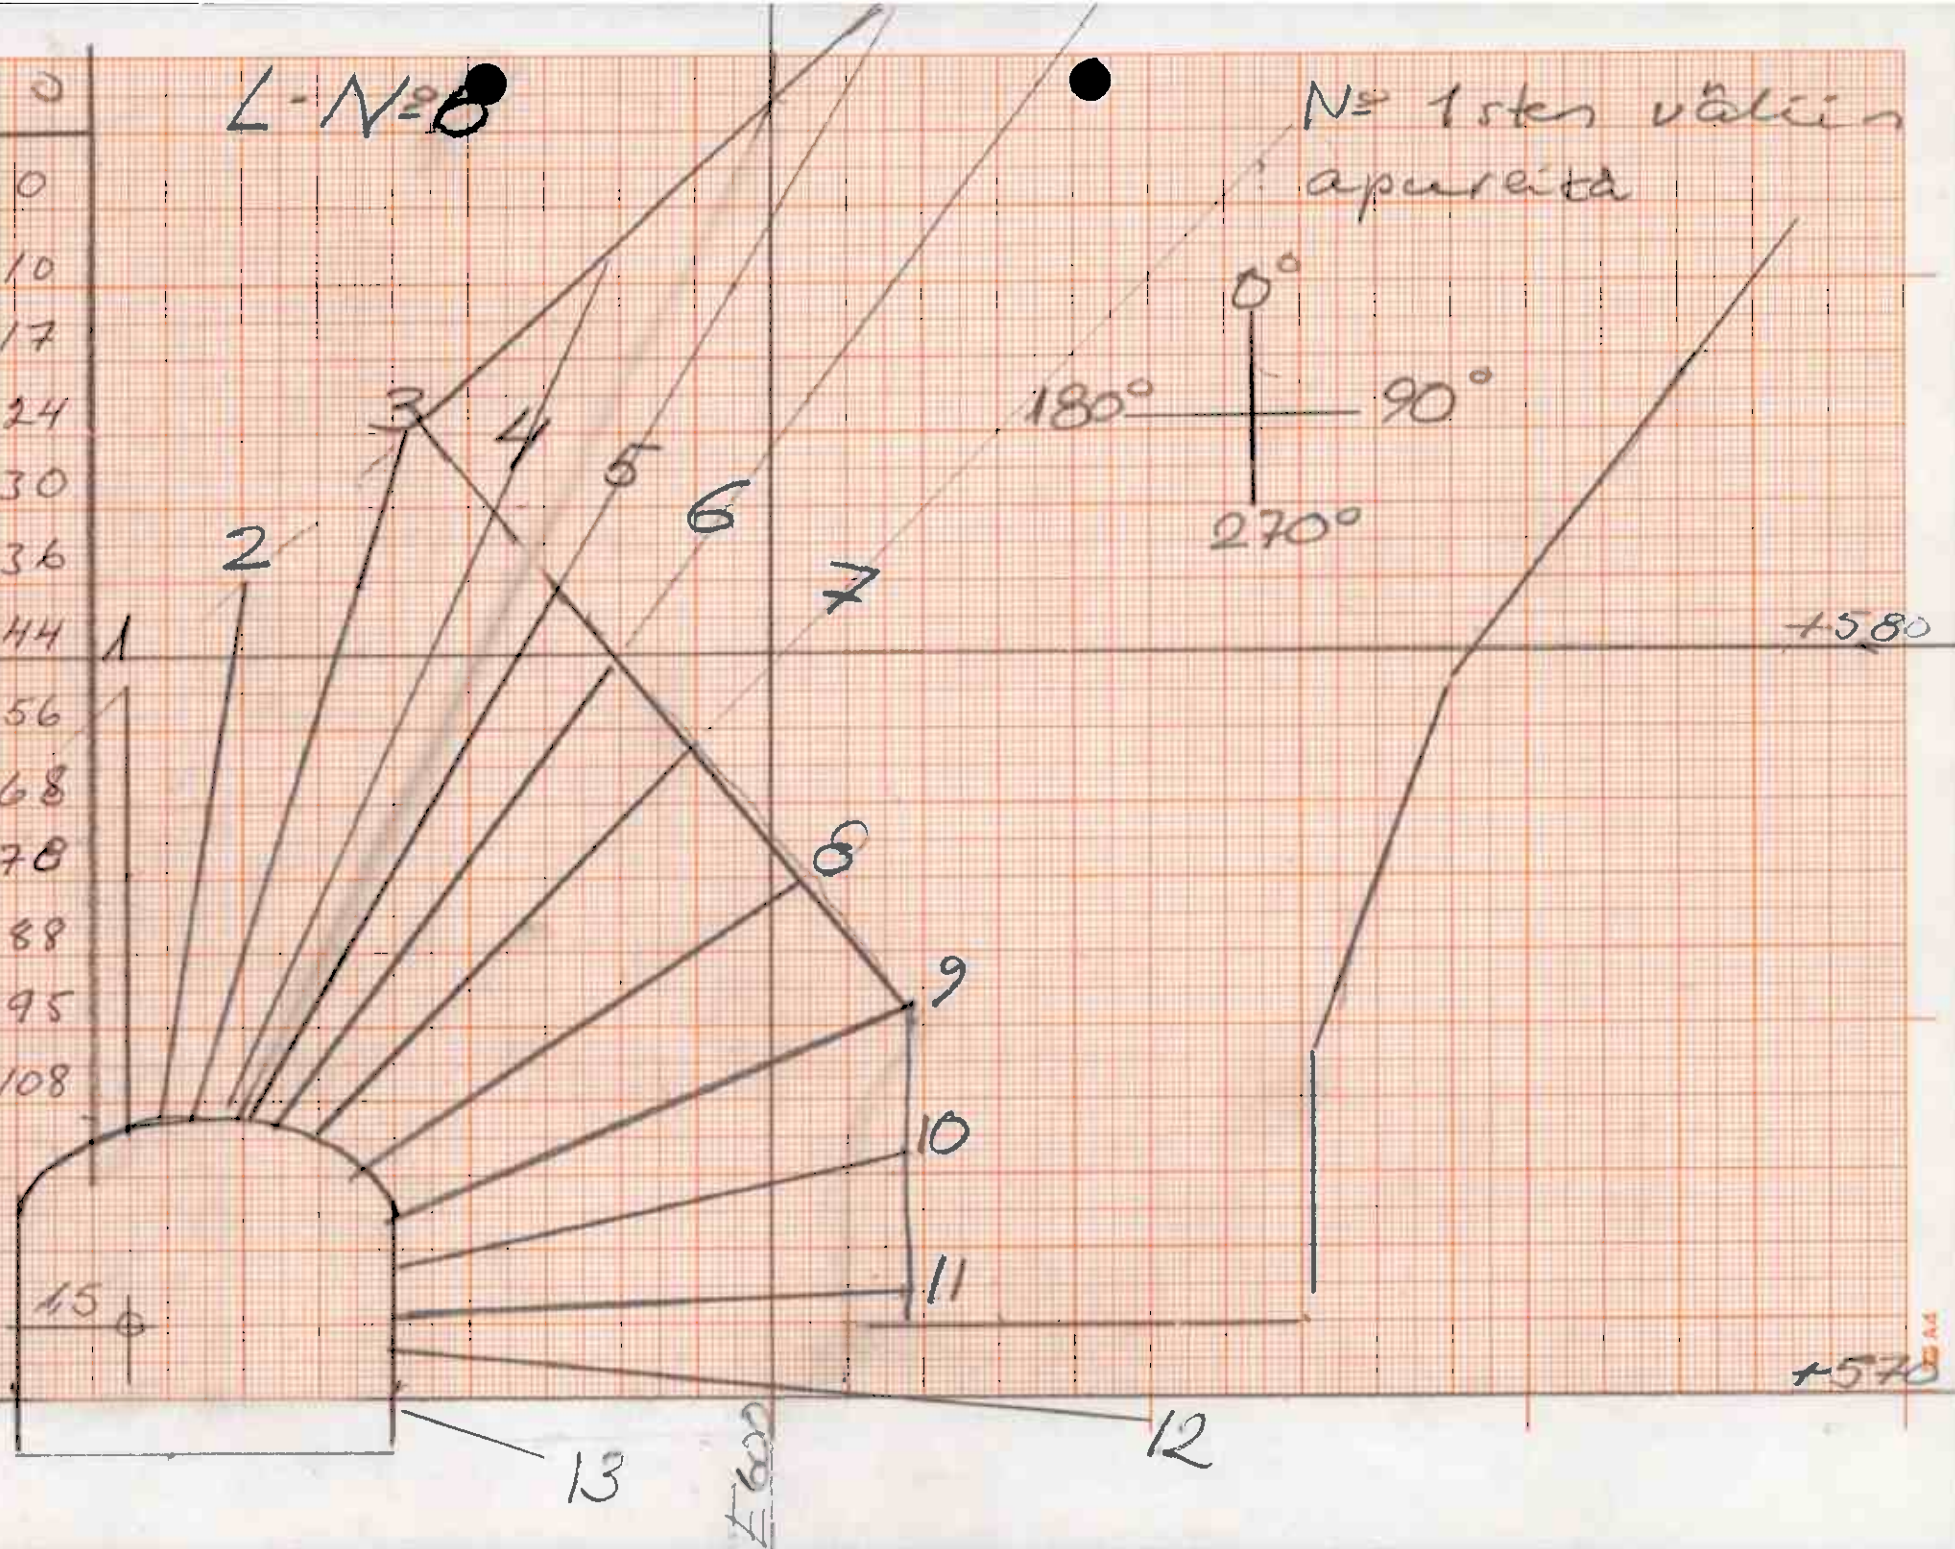

No	m	o
1	9	74
2	13	67
3	19	60
4	7	50
5	7	40
6	7	30
7	4	15
8	4	0
9	10	354
10	3	344

N-7

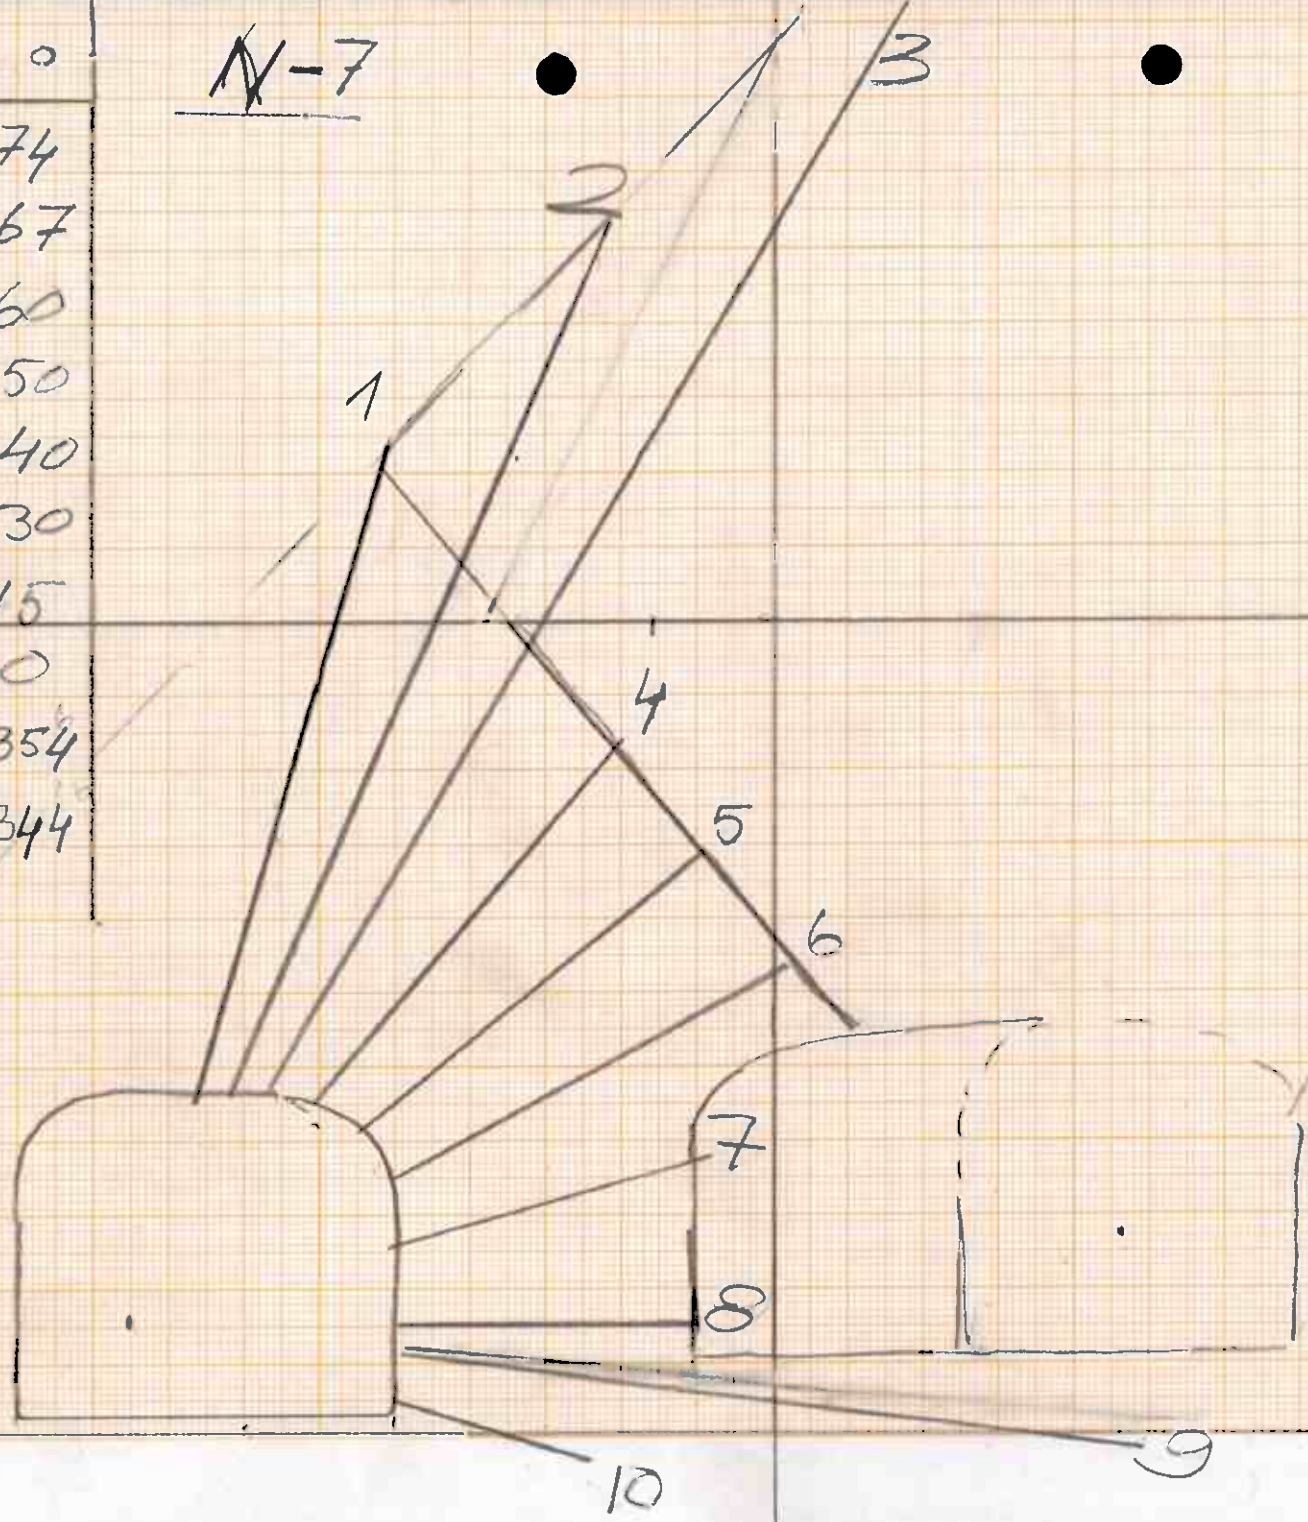

+580


+569

F 600

LEIKKAUS N: 190

IREIKA N: 0 IPITUUS m IKALTEV.

1	3,5	0°
2	4,5	13
3	6,0	23
4	8,0	33
5	8,5	40
6	7,0	49
7	6,0	60
8	5,5	71
9	5,0	84
10	5,0	97
11	5,5	110
12	6,0	121
13	6,5	130

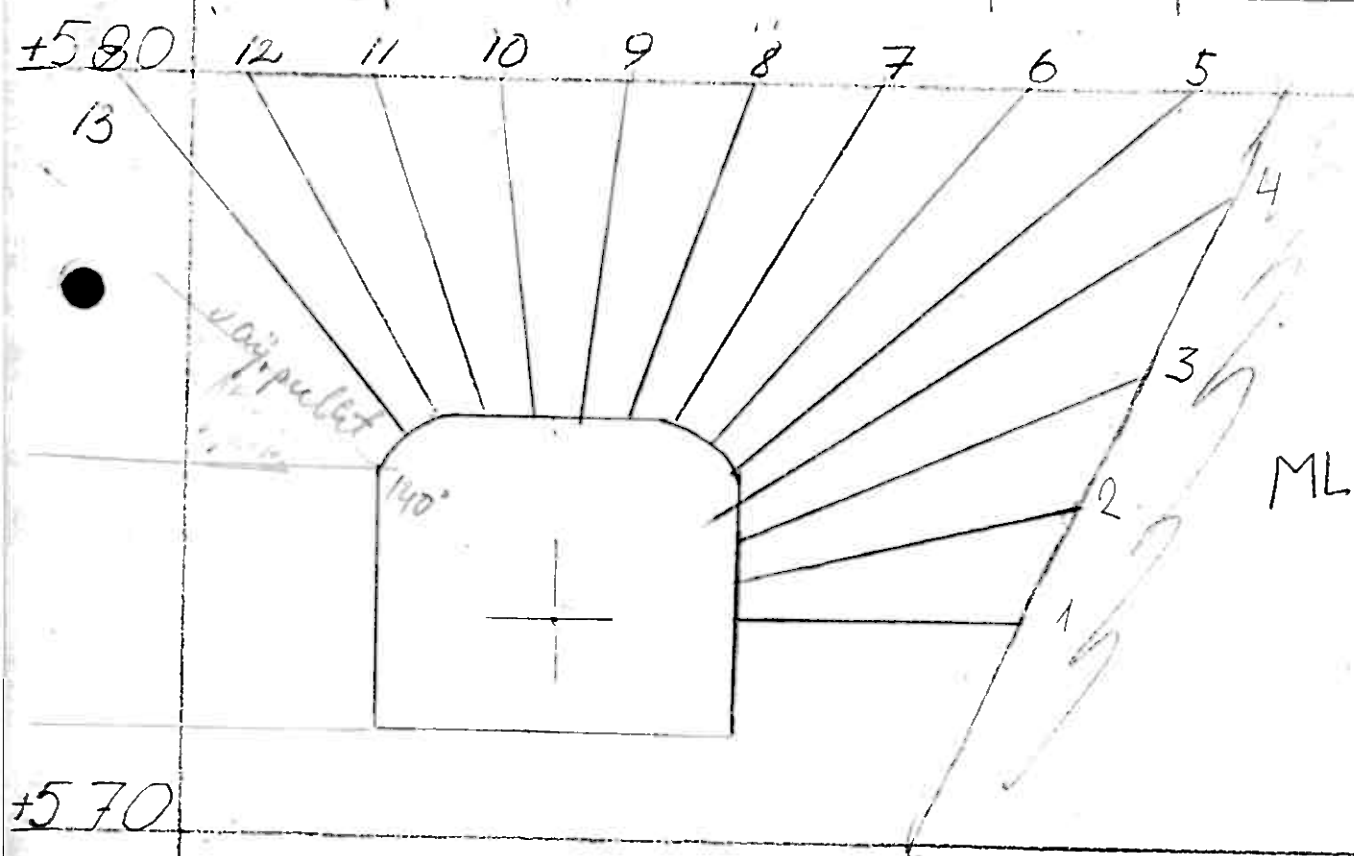


19.11.88

Nº	m	o
1	8	64
2	17	58
3	9	50
4	9	40
5	6	40

N-8 •

} Láp.

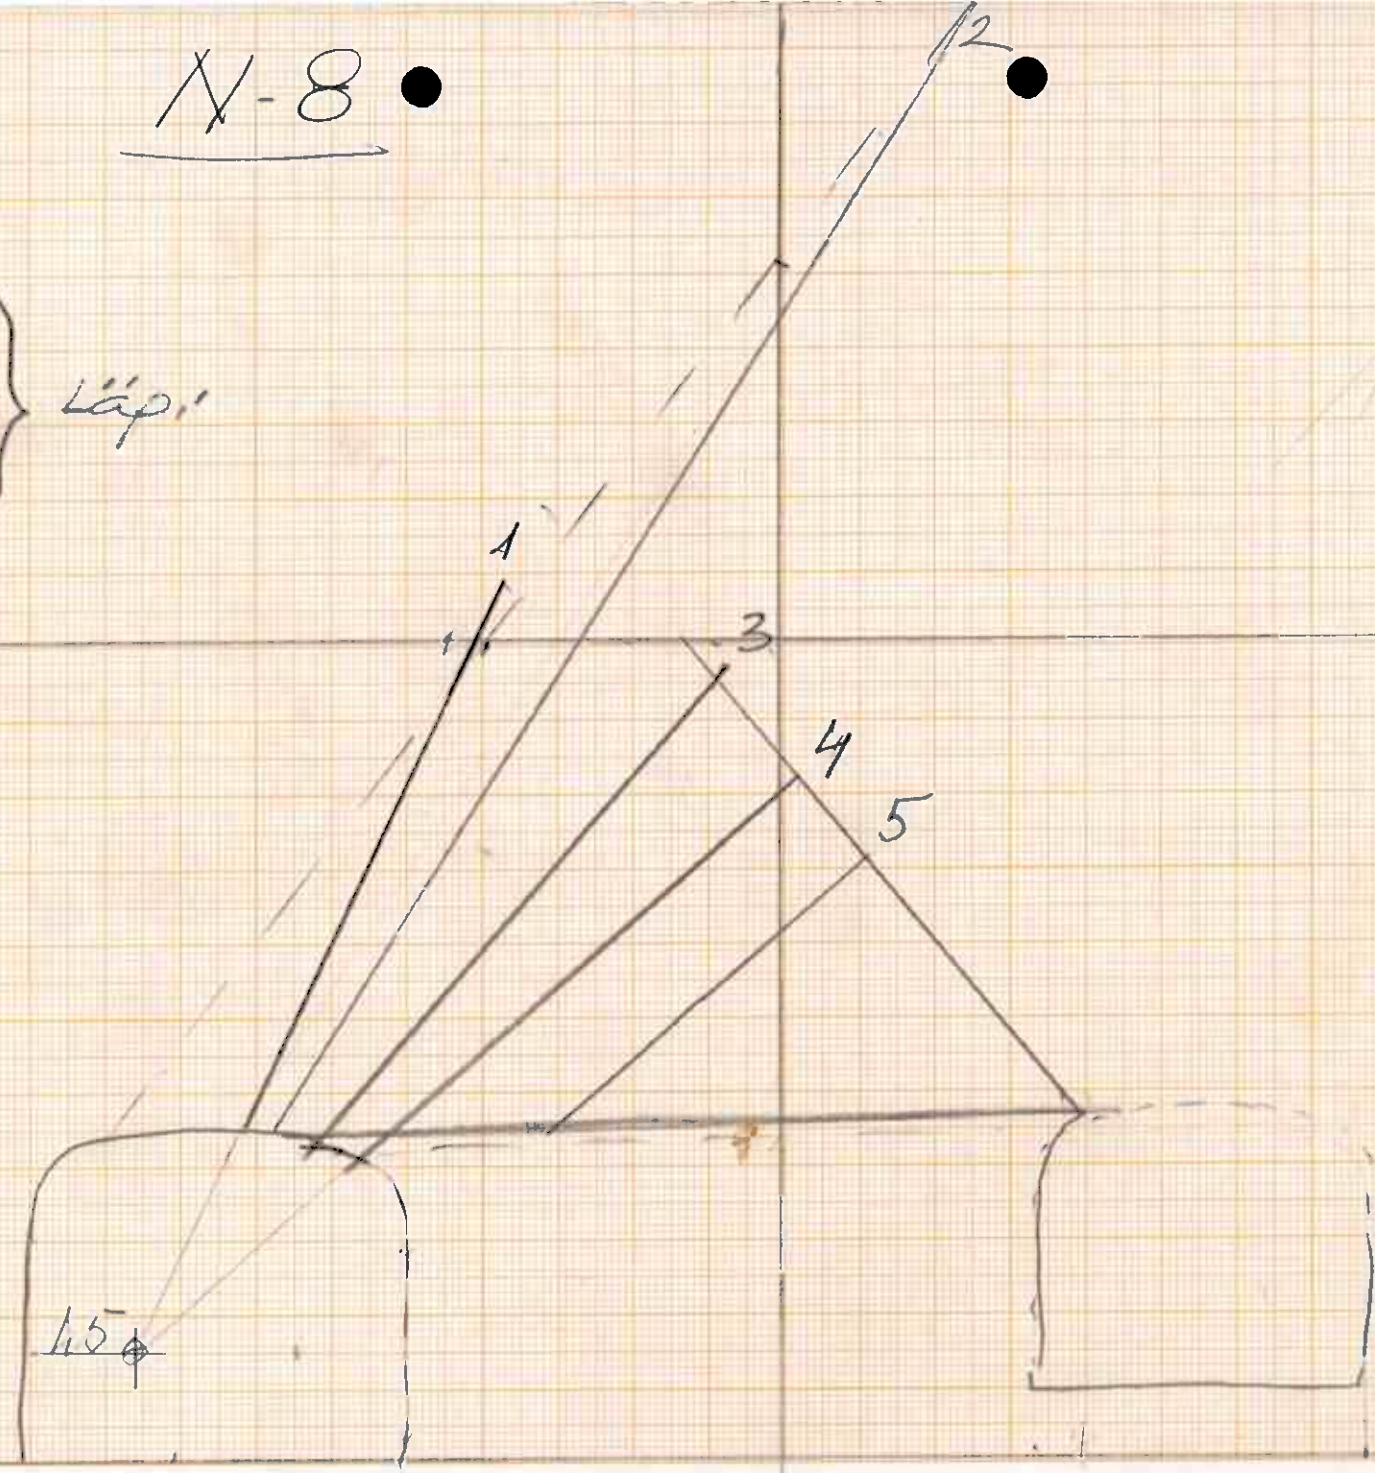


+569

1	740
2	67
3	60
4	50
5	60
6	30
7	15
8	0

N ^o	m	o
1	8	63
2	19	56
3	11	48
4	11	40
5	7	40

N=9.

Kattoon № 10-9
 väliin opurata 54° +580
 29m

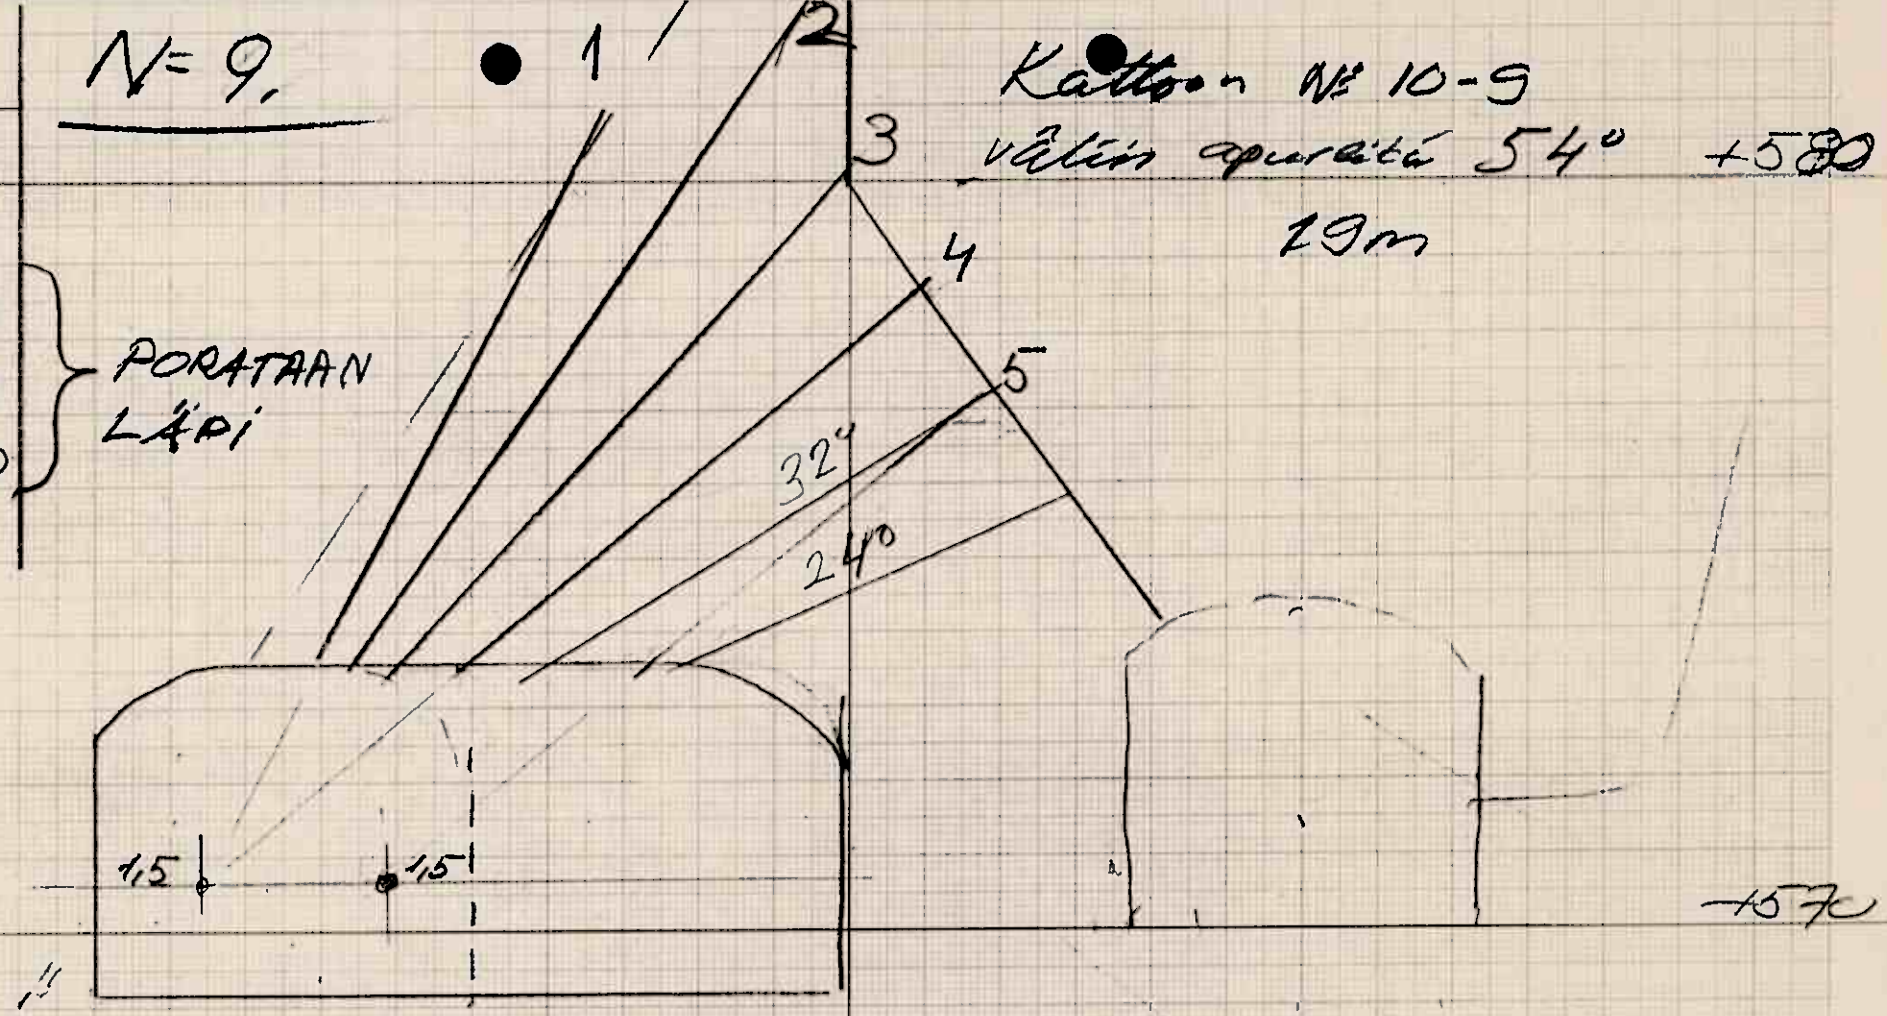

PORTAAN
 LÄPI


E600

N-10

N^o 10

N ^o	m	o
1	17	52
2	17	53
3	11	48
4	11	39
5	11	30
6	9	20
7	8	10
8	8	0°
9	10	352
10	3	340


Porataan
läpi

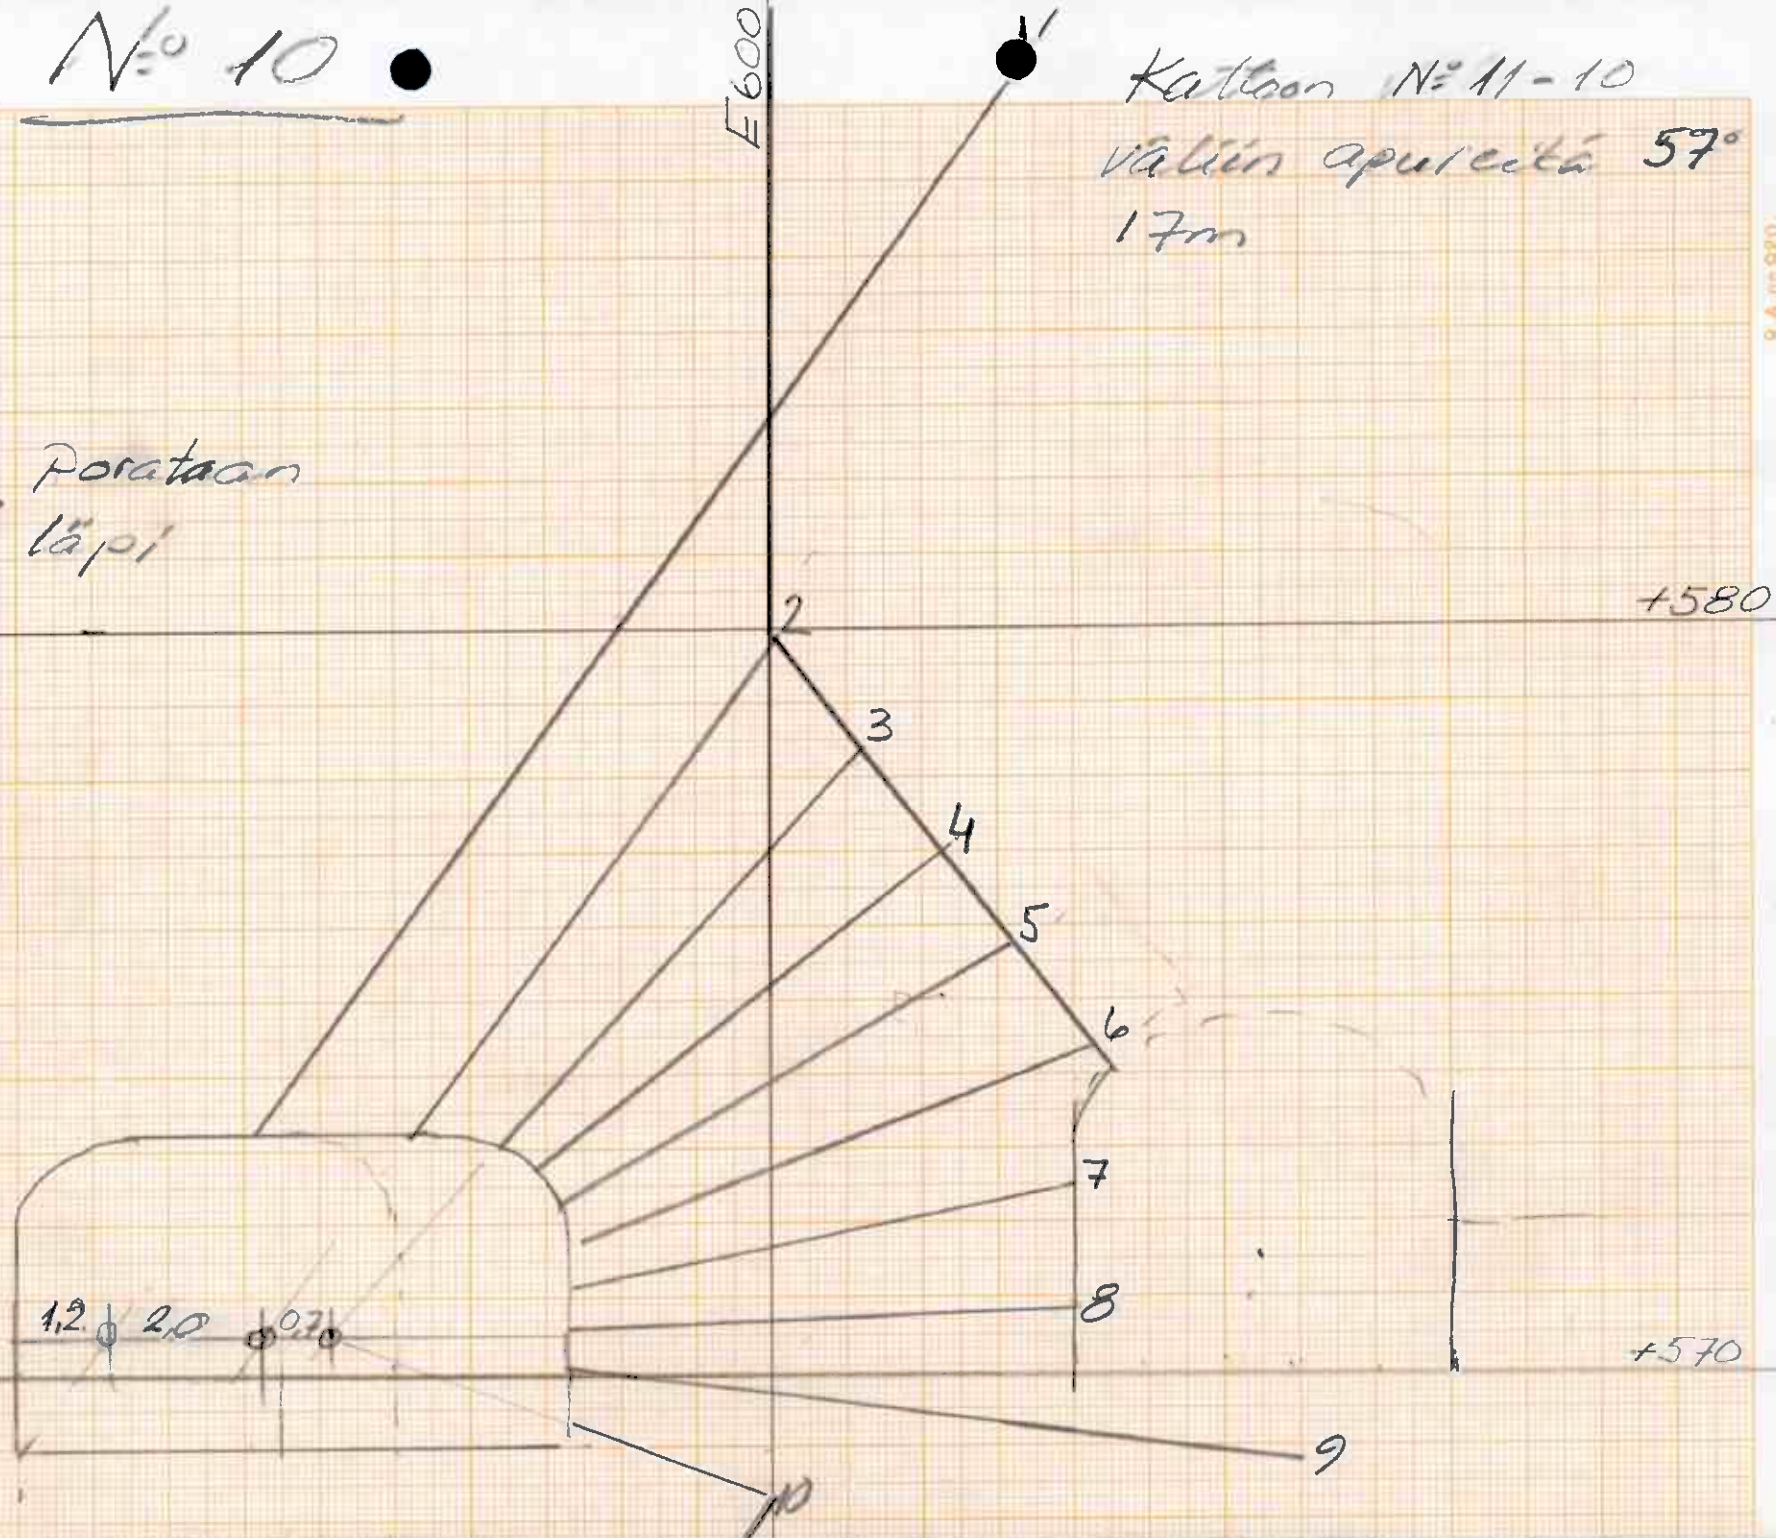

Karttaan N^o 11-10
väliin apurietä 57°
17m


N-12 N-11

N	m	
1	11	62°
2	11	54° 180°
3	11	45
4	11	35
5	11	30
6	11	23
7	11	14
8	11	8
9	14	0
10	13	354
11	5	341
12	4	325°

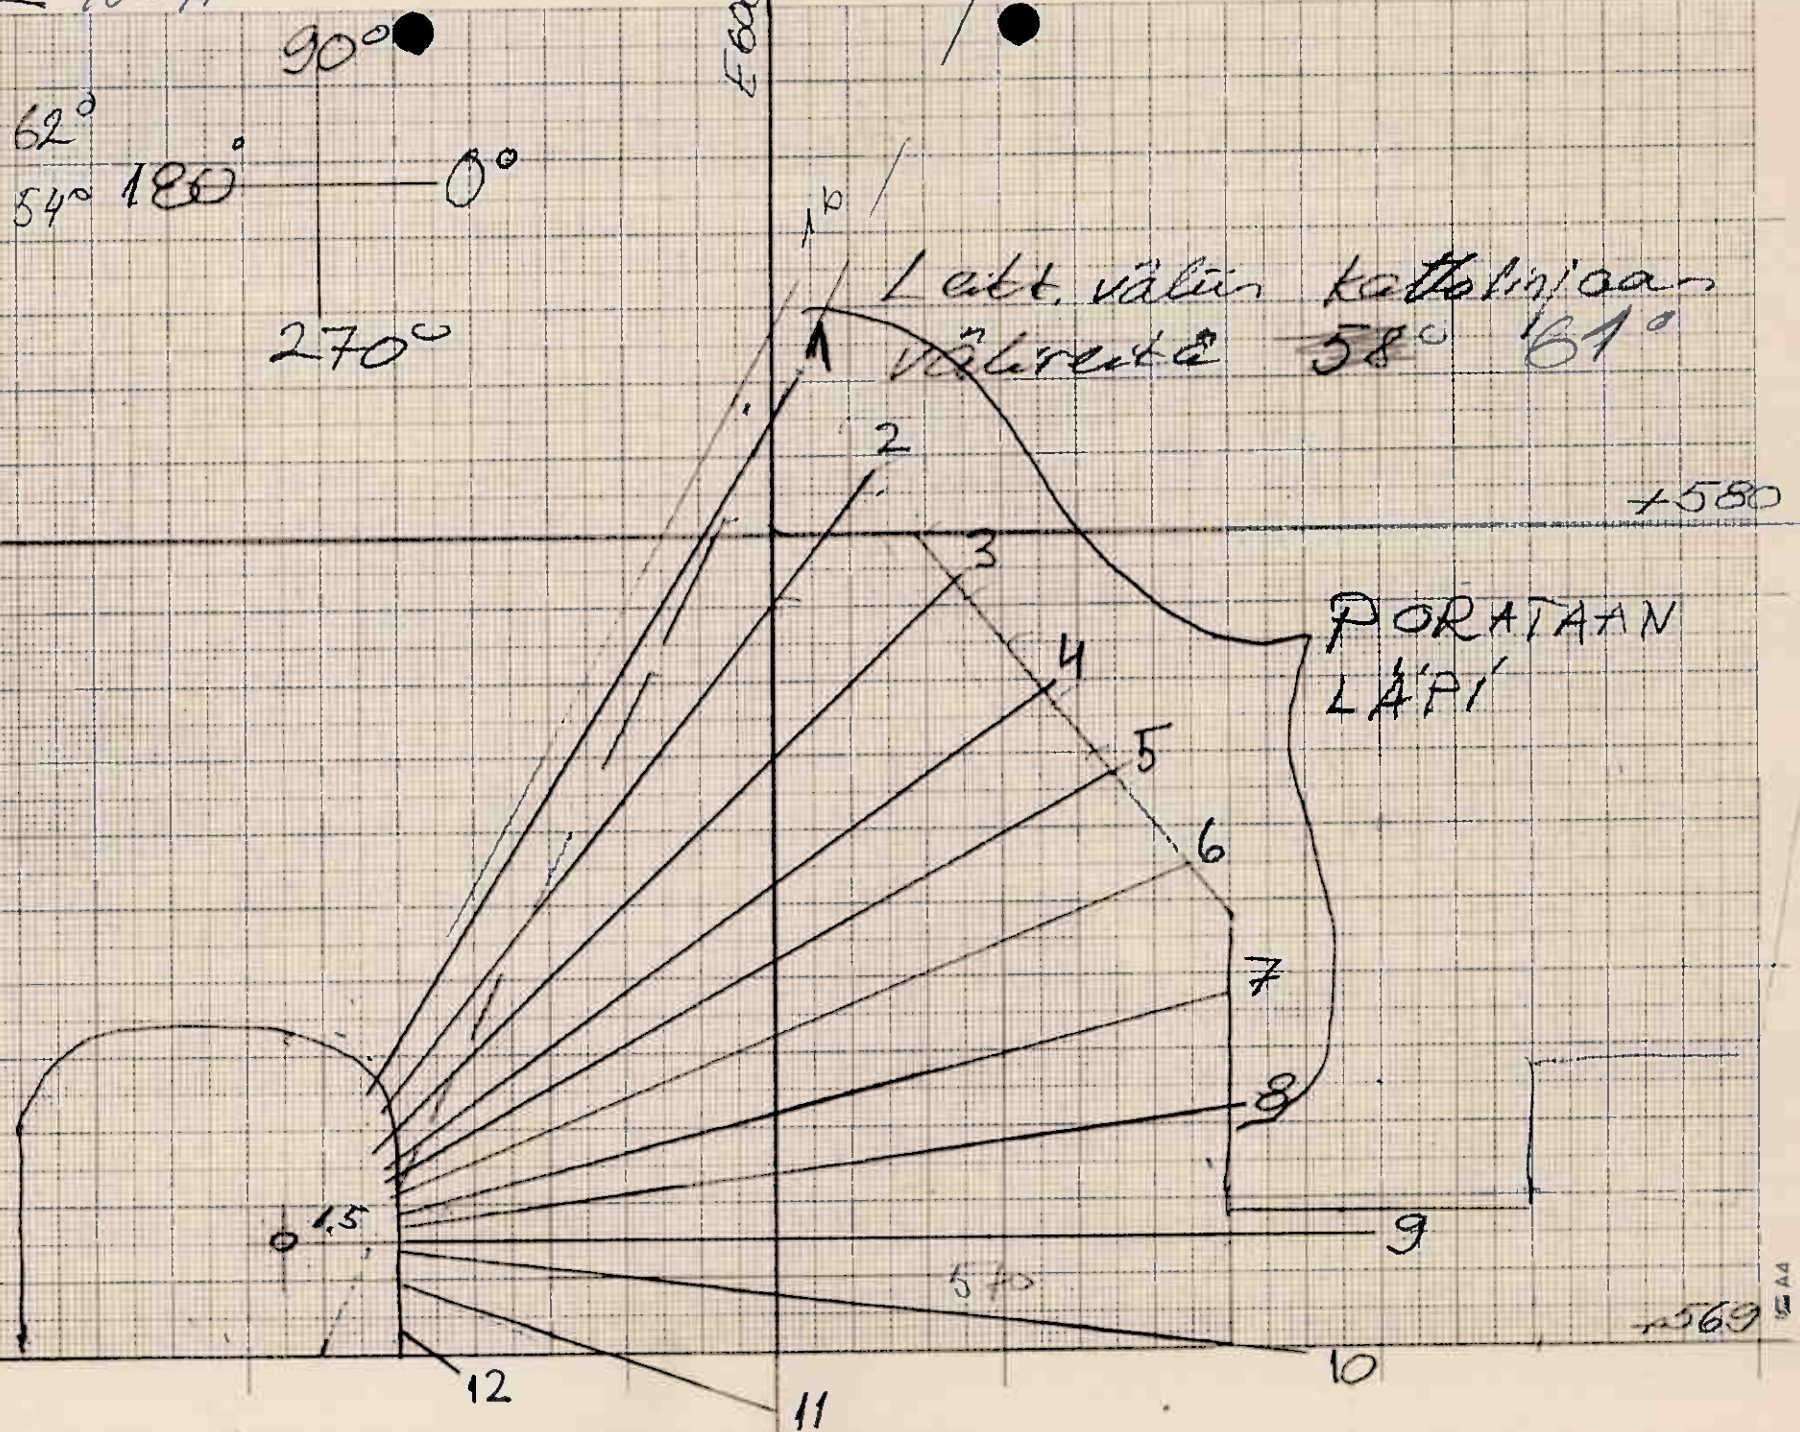

N-12

N	m	°
1	11	60
2	11	53
3	11	45
4	11	35
5	11	30
6	11	23
7	11	14
8	11	8
9	14	50
10	13	354
11	5	341
12	4	325

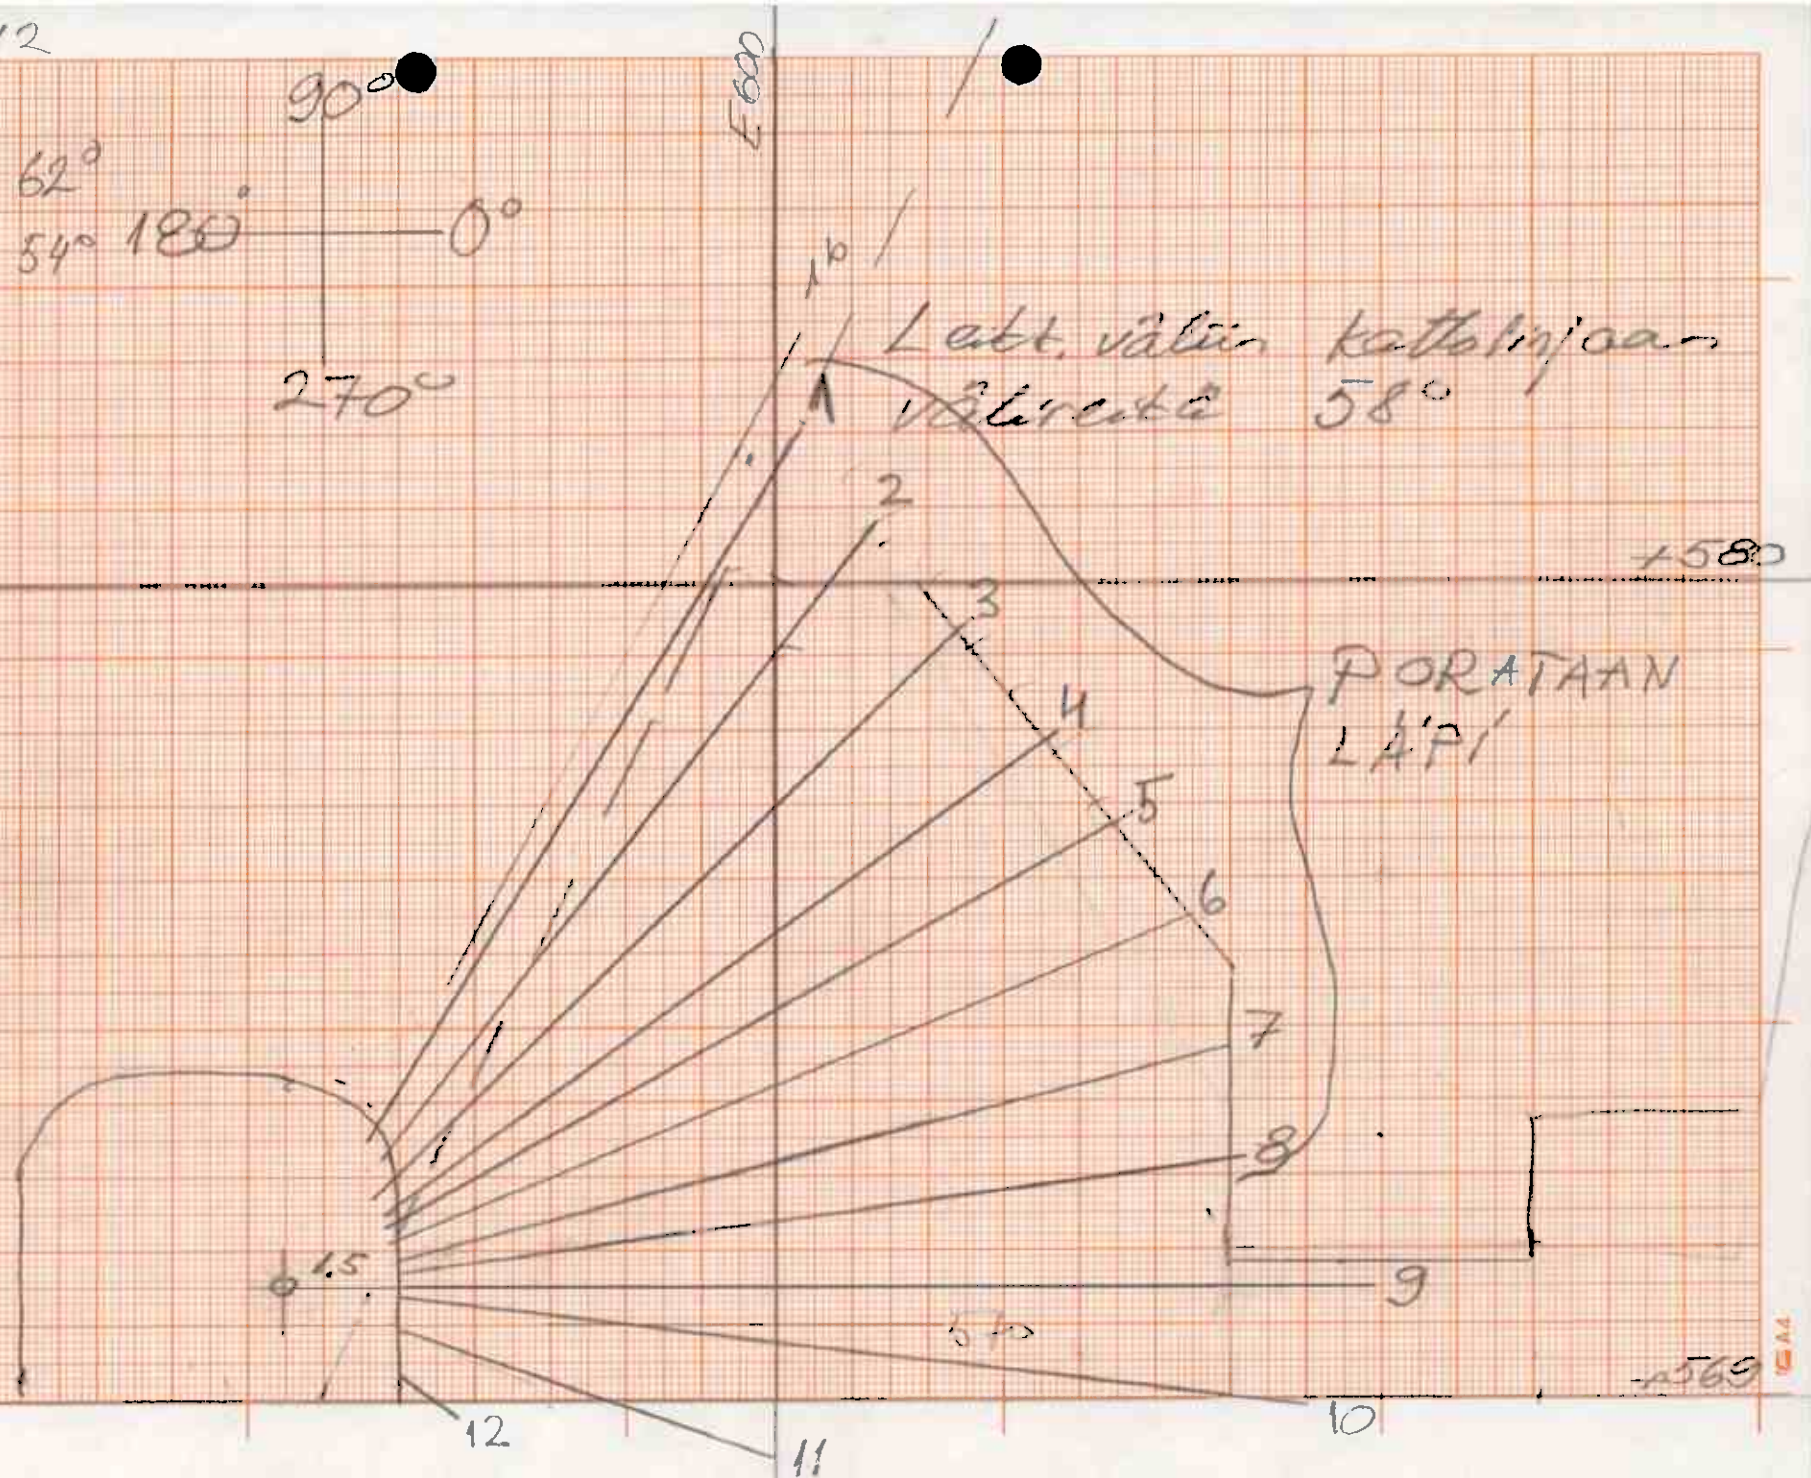

90

 180°


27c

4580

DORTAAN
L'API

* 569

6/11 10610

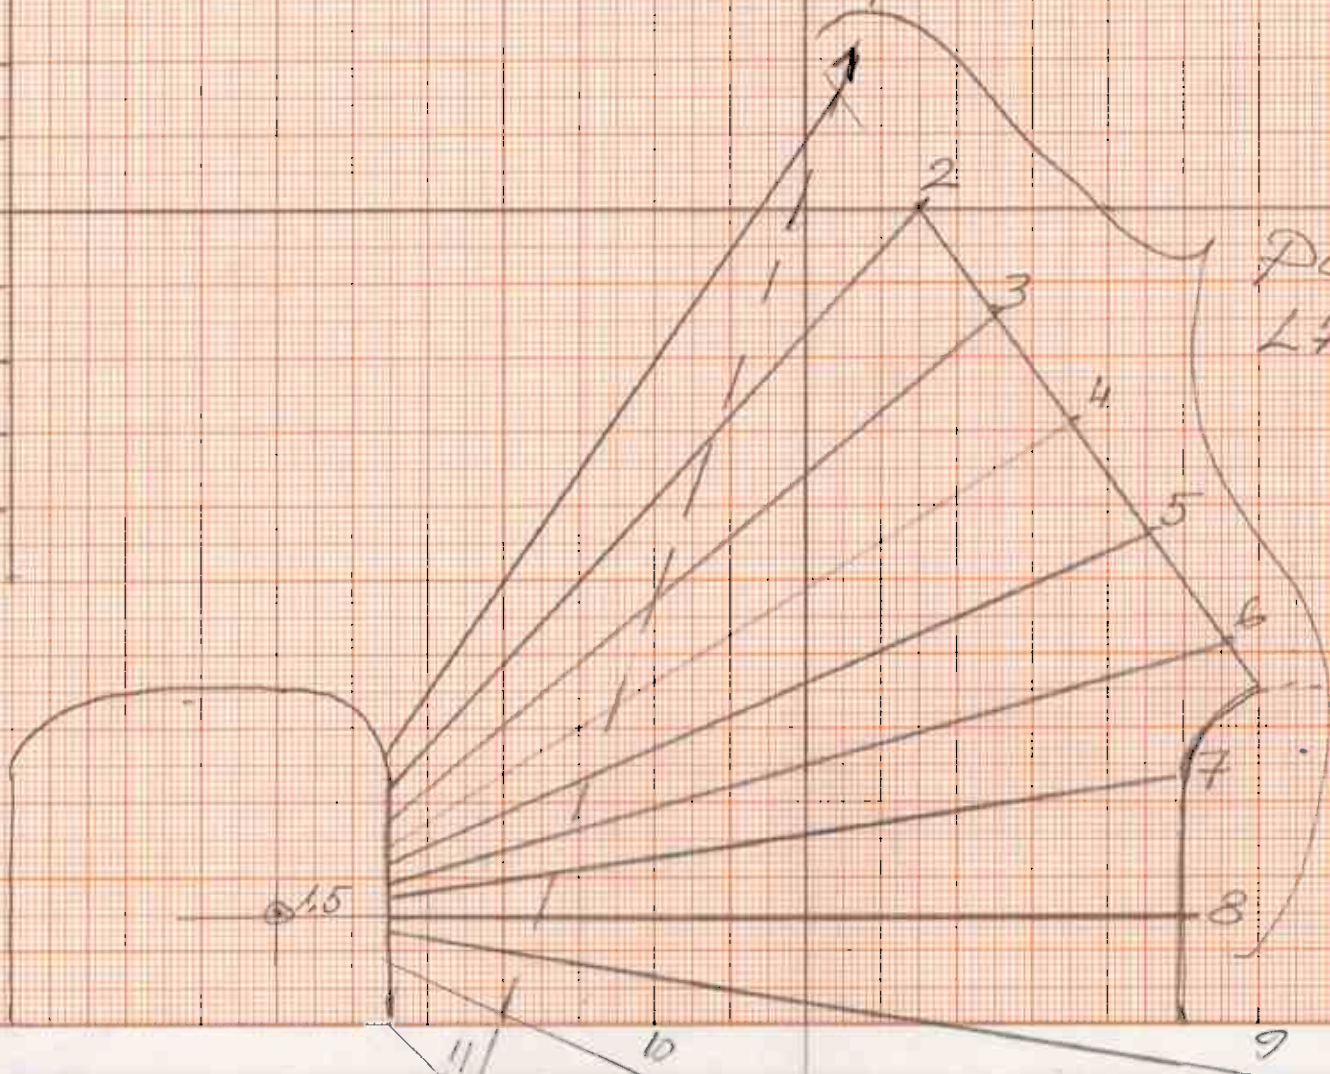

Viuhka 15, 16 ja 17

Reikä N:0

	<u>Kolk</u>
1	35°
2	50°
3	60°
4	75°

+270



180

270

90

0


Vuorok 15, 16 ja 17

Rakko N:0

Kalt

1	35°
2	50°
3	60°
4	75°

1570

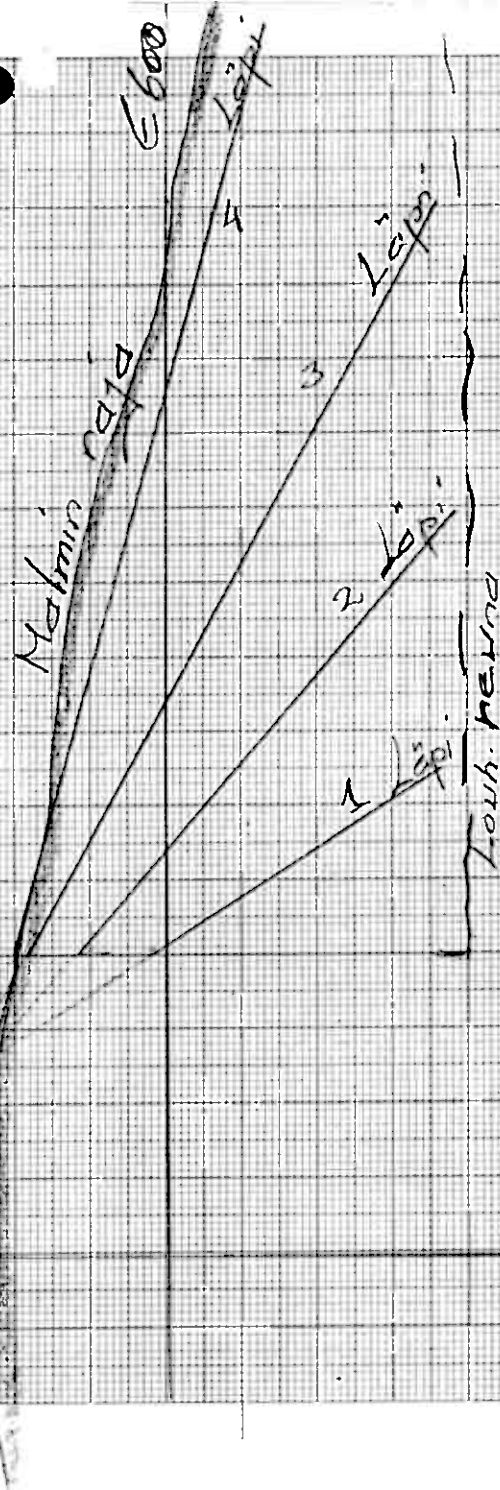

180

270

90

0

Tunneli: E7T2

KARTOITUS

17.10.1988

ASEMAP.	SUUNTAP.	PISTE No.	KOORDINAATIT		KORKEUS Z	HUOM
			N	E		
		1/1	209.84	608.78	570.30	
		4/1	205.58	609.69	570.48	
		1/1	199.96	611.00	570.95	
		1/1	189.90	607.51	571.42	
		1/1	171.08	604.30	571.59	
		1/1	177.44	606.13	570.90	
		1/1	178.74	605.88	570.89	
		1/1	205.75	604.58	570.73	
		1/1	209.43	603.98	570.53	
		1/1	211.74	603.98	570.32	

TUNNELIN EIT2

KARTOITUS

1.11.1988


ASEMAP.	SUUNTAP.	PISTE No.	KOORDINAATIT		KORKEUS Z	HUOM
			N	E		
			184.10	602.00	571.05	
			177.75	600.49	571.64	
			171.24	598.76	572.09	
			167.02	598.23	572.70	
			166.19	600.19	572.22	
			166.75	602.63	572.68	
			170.53	603.52	572.03	
			173.23	604.15	571.94	
			177.27	604.64	571.69 571.69	
			181.98	605.32	571.06	
			184.27	606.61	571.04	
			218.75	606.52	570.32	
			221.96	607.81	570.20	
			225.29	608.96	570.32	
			225.07	611.24	570.19	
			217.20	610.25	570.30	

Vuorok 15, 16 ja 17

Pöytä N:0


Kolk

- | | |
|---|-----|
| 1 | 35° |
| 2 | 50° |
| 3 | 60° |
| 4 | 75° |

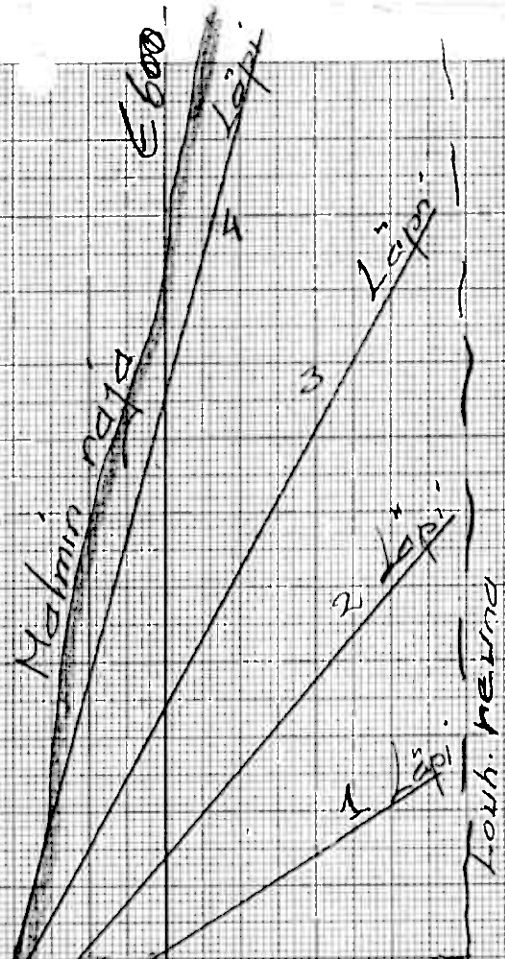


N^o 14-13

N ^o	m	o
1	11	56
2	11	47
3	11	40
4	11	31
5	11	23
6	12	15
7	11	8
8	11	0
9	12	350
10	4	336
11	1,5	315
Σ m		106 m

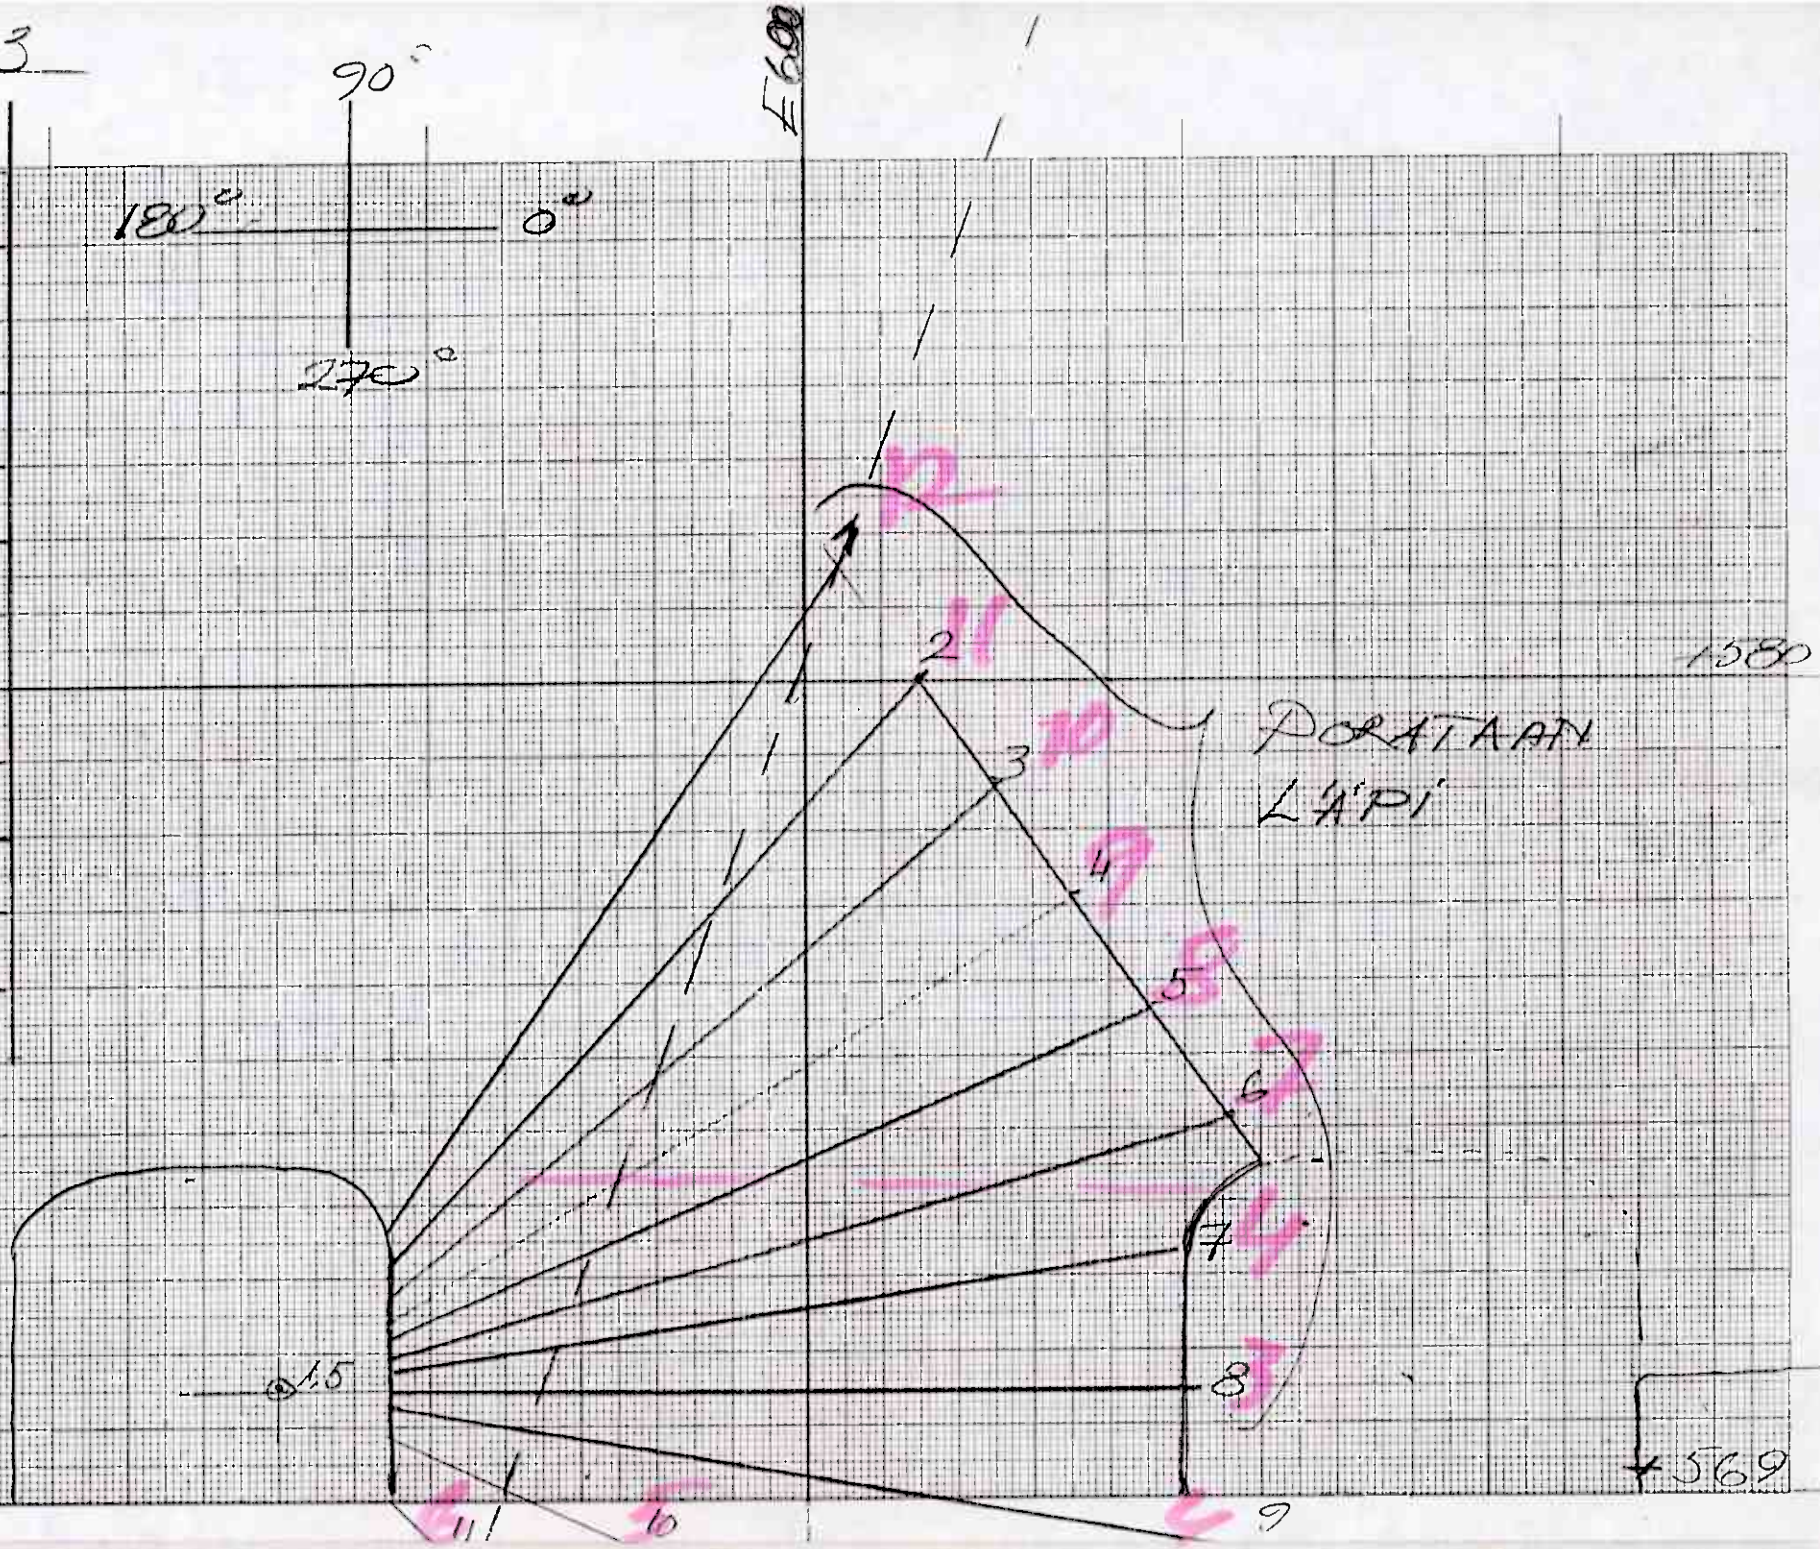

N-12

N ^o	m	°
1	11	60 62°
2	11	53 54° 180°
3	11	45
4	11	35
5	11	30
6	11	23
7	11	14
8	11	8
9	14	30
10	13	354
11	5	341
12	4	325°

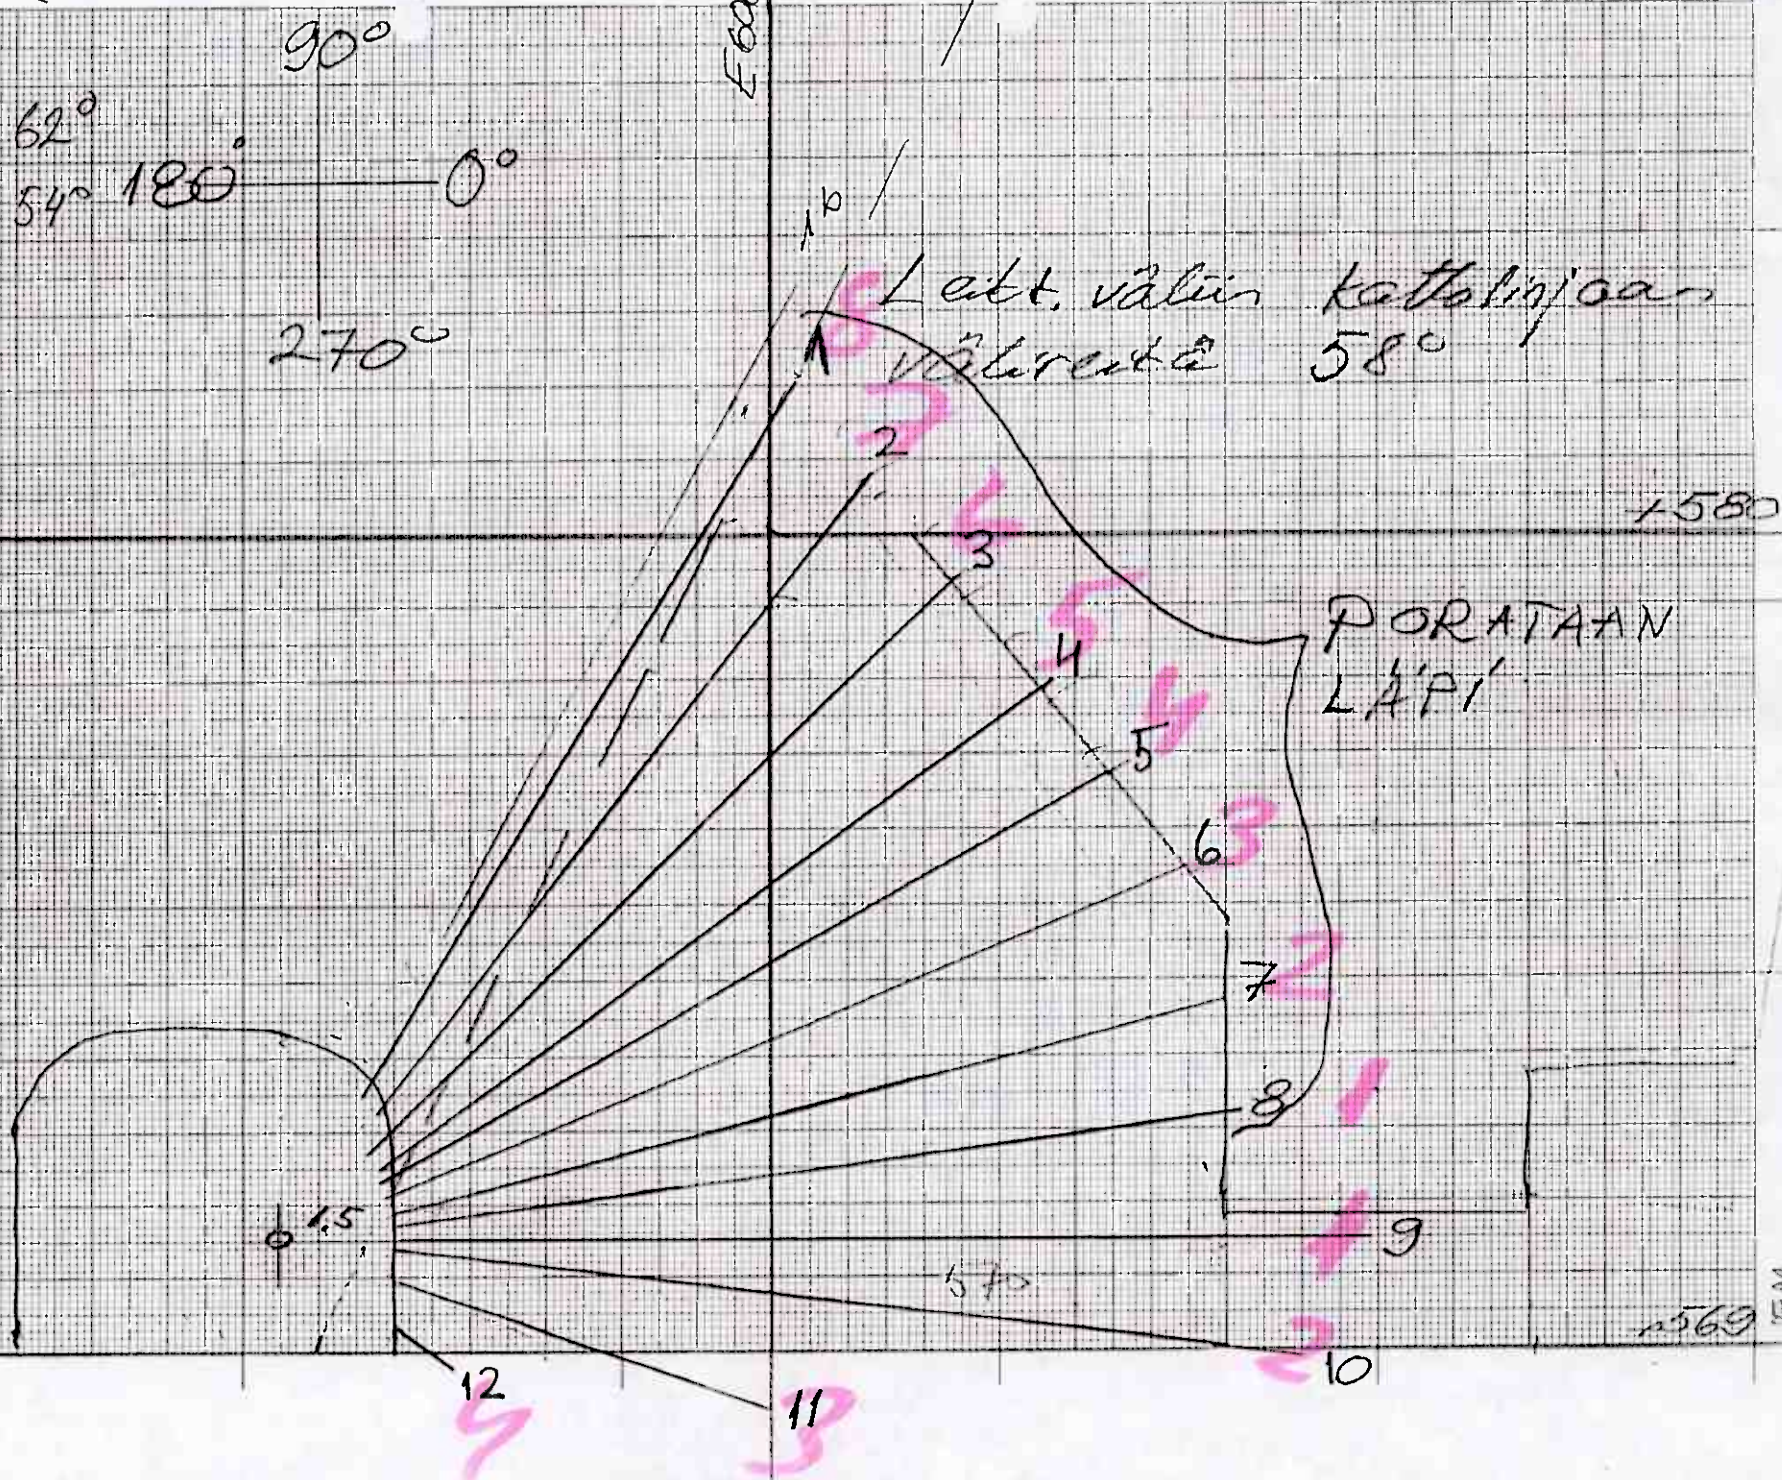

15.11.1951
90

17 18
30.9

30.9

710

17 16 15 14 13 12 11 10 9

8 7 6 5 4 3 2 1

210

200

E-BRUD
+570 KUVAT

200

190


180

E60x



N-179

AVOLUUT. TUTTA.
(LÄPI 1-3)

N-179
m3 581
to 1627
po.m 2465
räj.ain.

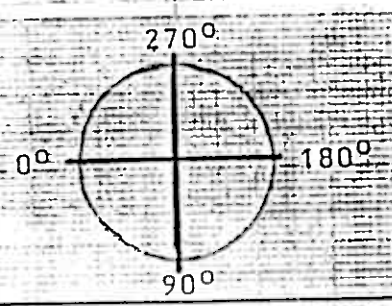

No	Kaltev	Pit	Panos- tan.
1	233	10,5	
2	226	9	
3	219	10,5	
4	211	11	
5	205	10	
6	197	9,5	
7	180	3,5	
8	168	4	
9	157	3,5	
10	142	6	
11	126	7	
12	110	8	
13	97	10,5	
14	85	10,5	
15	73	13,11	
16	63	13	
17	55	12,5	
18	47	12	
19	41	12	
20	263	6,5	
21	250	7	
22	239	8	
23	226	3,5	
24	206	4	
25	180	3,5	
26	157	3	
27	120	6,5	
28	92	2	
29	72	3,5	
30	55	7	
31	45	14	

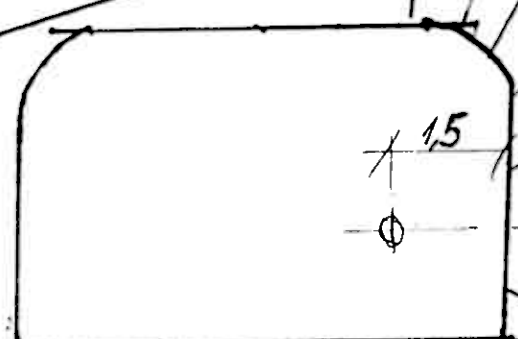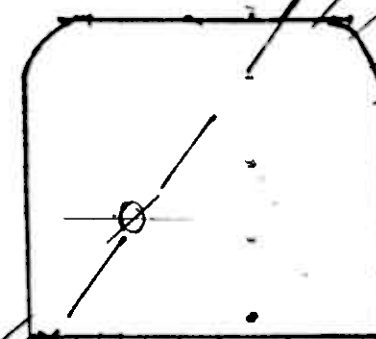

MUSTALIUSKE

LÄPI
15-13

590

580