


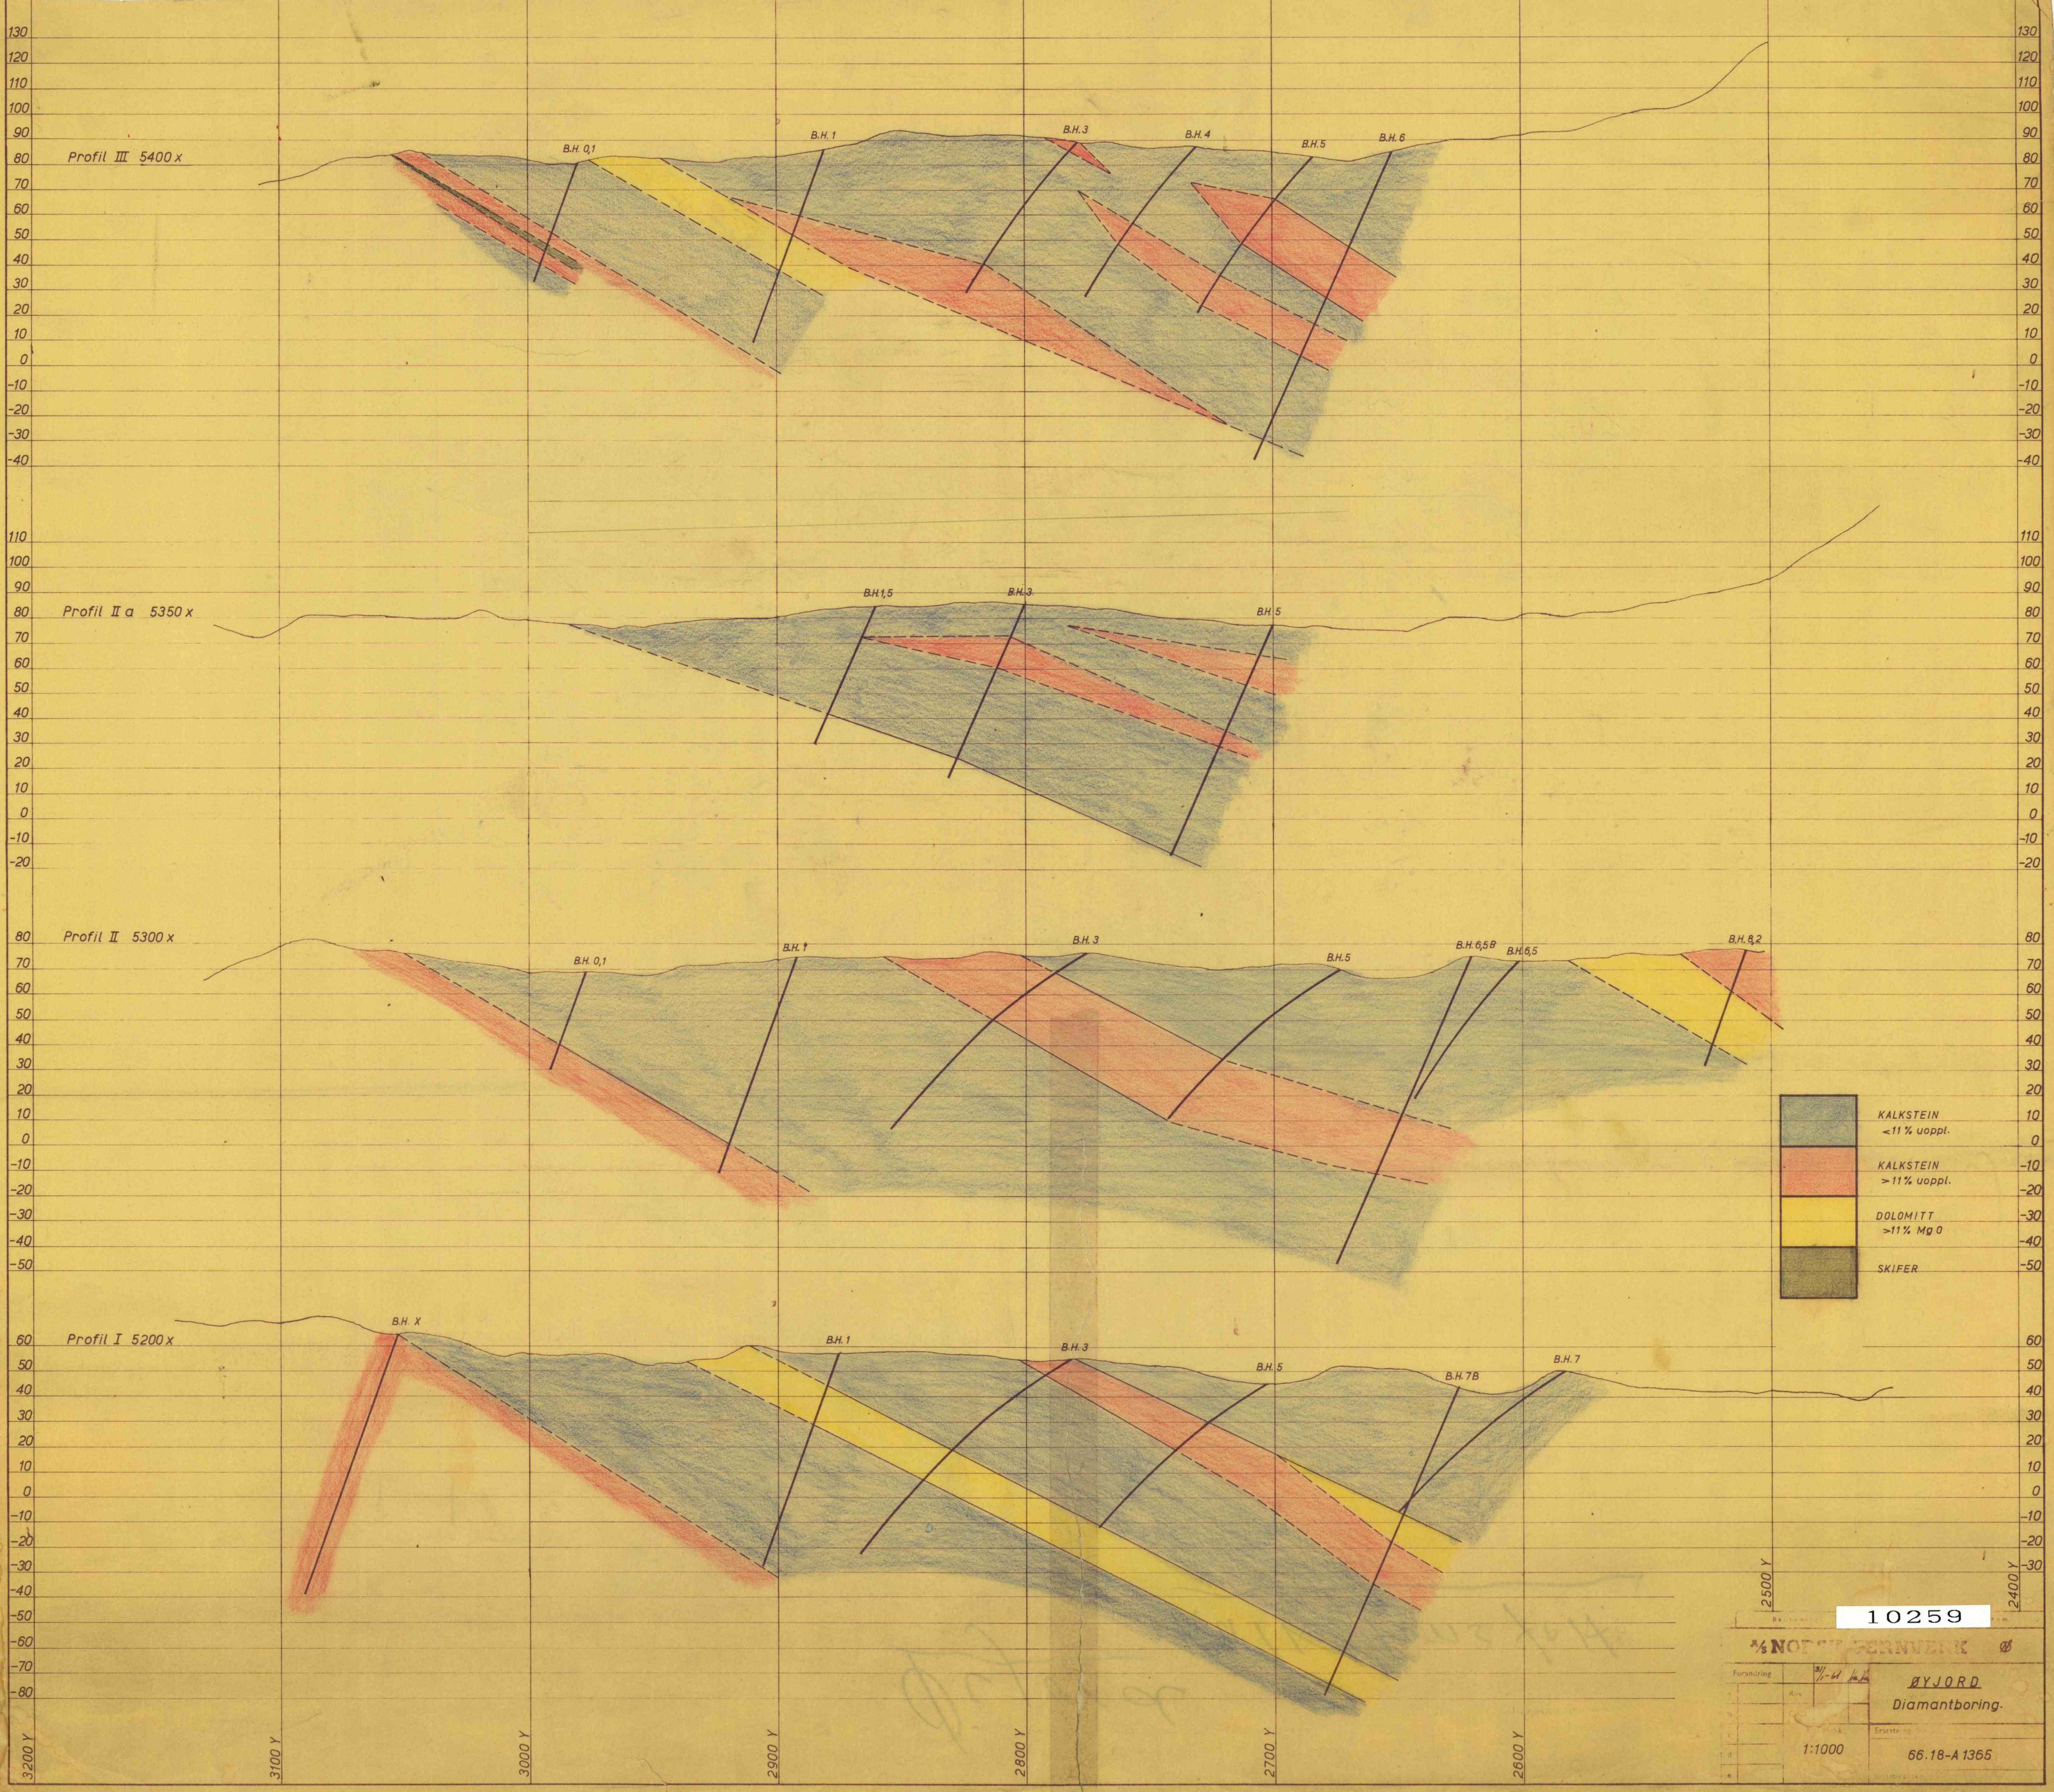

10259

NOTIS BERNHARD

ØYJORD
Diamantboring.

Forandring: 1/1-64 1/1-64

1:1000

66.18-A 1365