


Tegnforklaring:
 --- Polygon drag under dagen
 --- Rørledning.

Knoben Gruber 16/1-43. Trac. TB. 13/4-51.
 H. Wintermark.

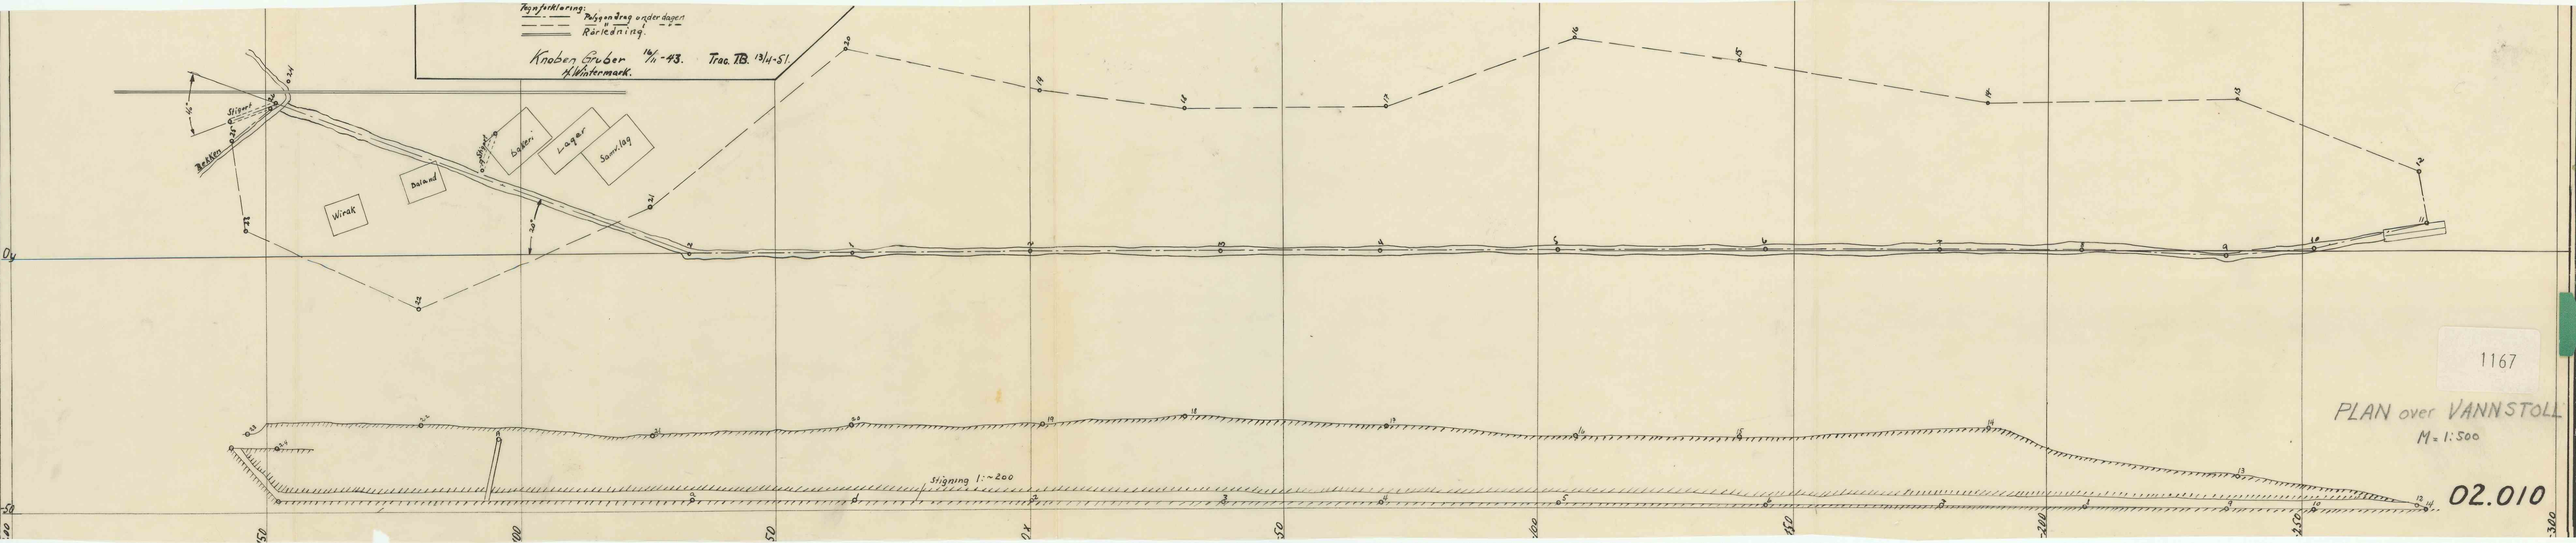

1167

PLAN over VANNSTOLL
 M=1:500

02.010