


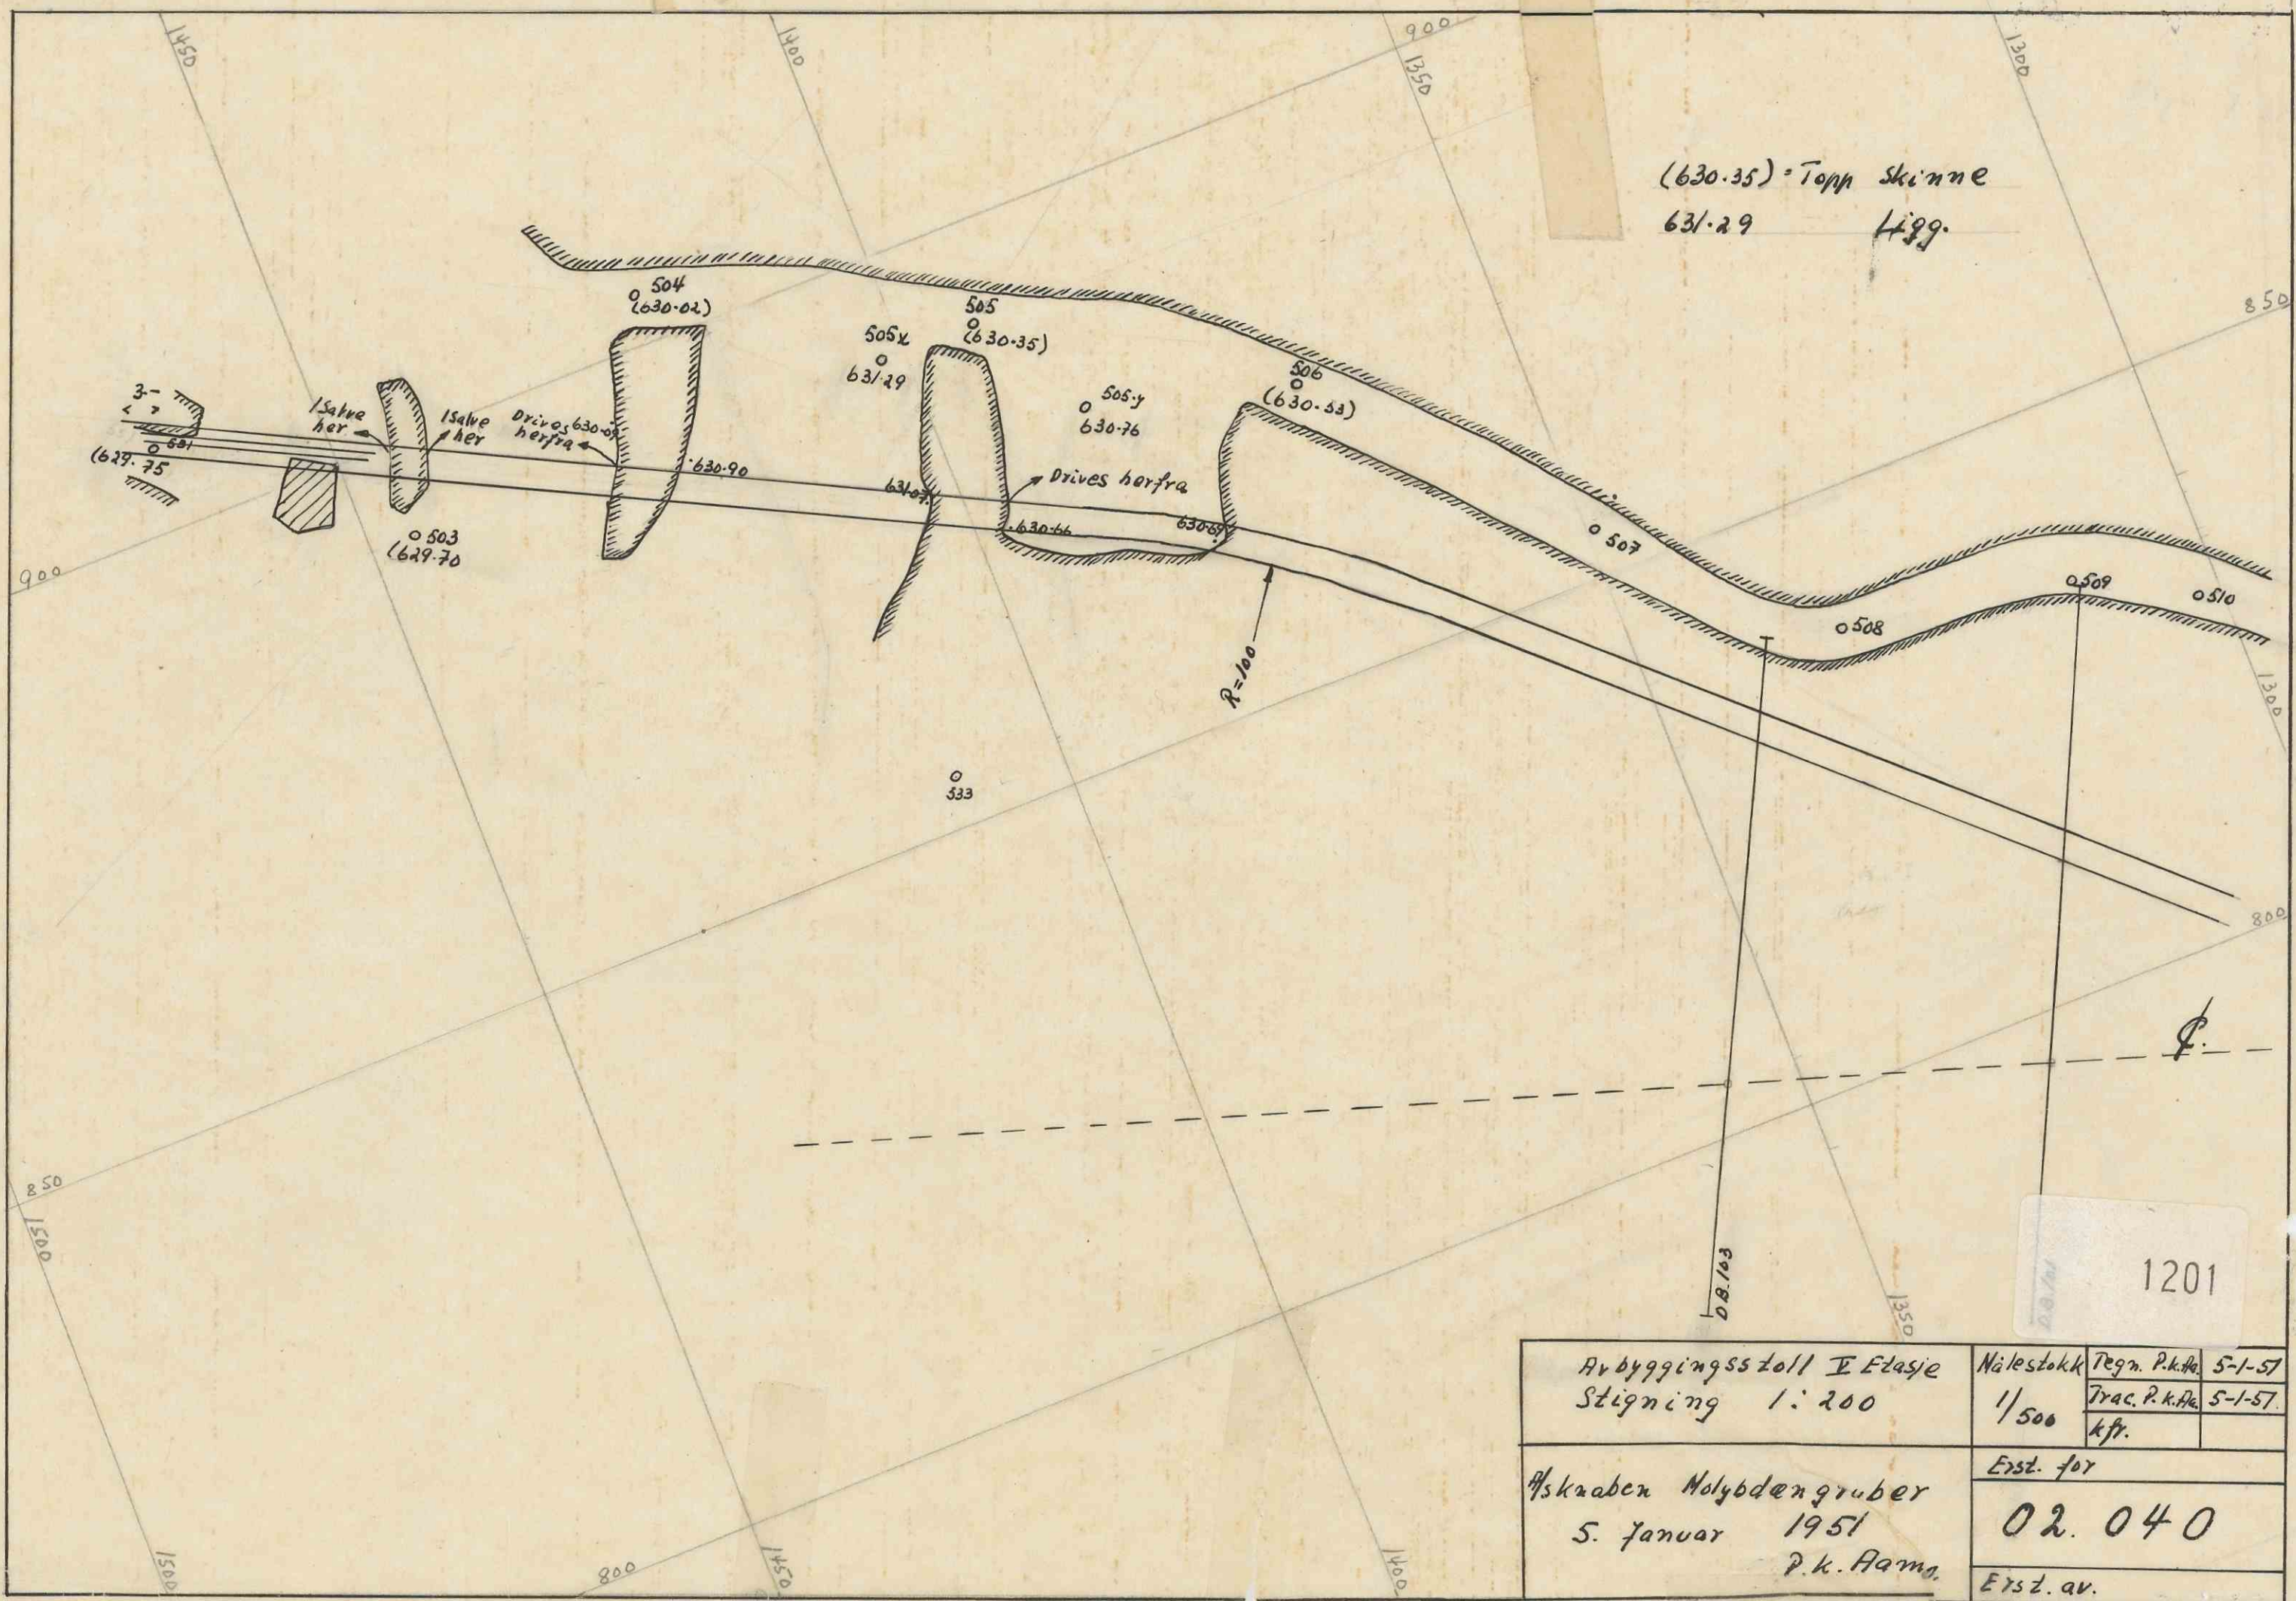

Arbyggingsstoll V Etasje Stigning 1: 200	Nålestokk 1/500	Regn. P.k.H.	5-1-57
		Trac. P.k.H.	5-1-57
		kfr.	
Hskrabben Molybdengruber 5. januar 1951 P.k. Hama.	Erst. for		
	02. 040		
	Erst. av.		
Format A-3			