

Erstatn. for:

Erstattet av:

05.004

KNABEN GRUB

Med utmål av 15^{de} juli 1929

Målestokk = 1: 2 000

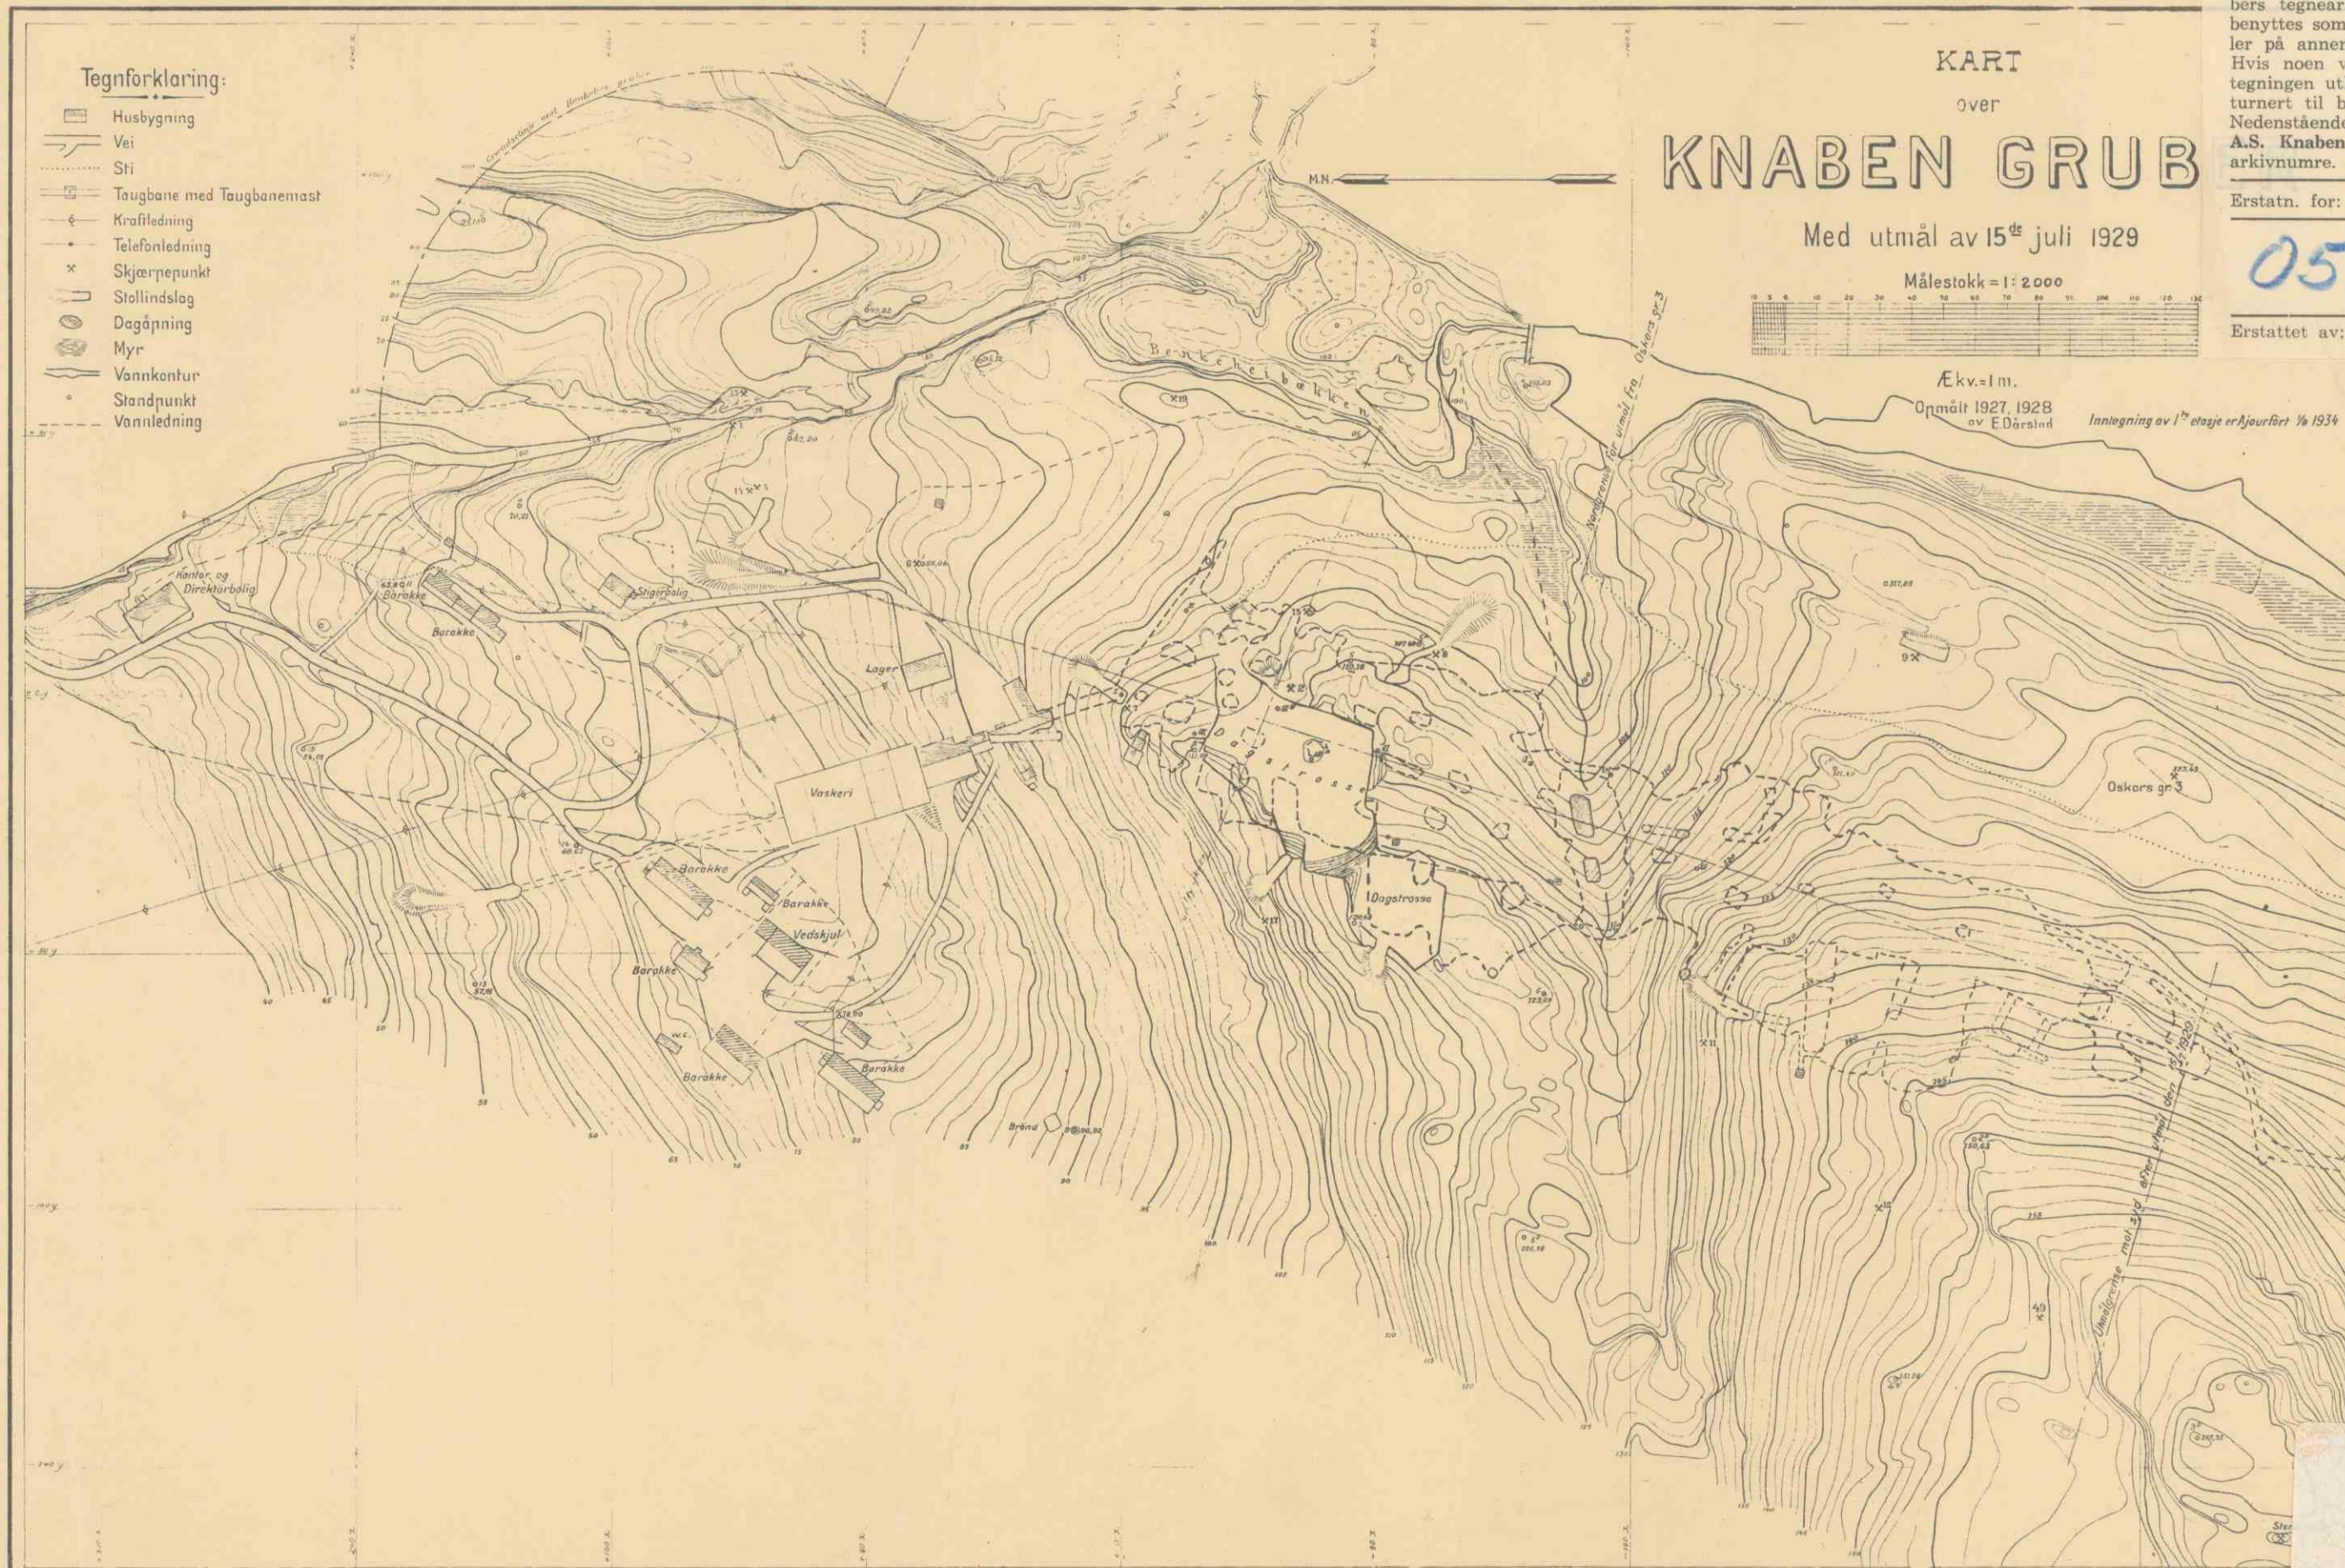

$$E_{kv.} = 1 \text{ m.}$$

Opmålt 1927, 1928
av E. Dörstod

Inntegning av 1^{te} etasje er Ajourført 1/6 1934

Tegnforklaring:

- | | |
|---|---------------------------|
|  | Husbygning |
|  | Vei |
|  | Sti |
|  | Taugbane med Taugbanemast |
|  | Kraftledning |
|  | Telefonledning |
|  | Skjærpepunkt |
|  | Stollindslag |
|  | Dagåpning |
|  | Myr |
|  | Vannkontur |
|  | Stødpunkt |
|  | Vannledning |



Sydgrense for udmøt fra
Oskars gr. 3

1209

STATENS REPRODUKTIONSANSTALT 1936

05.004