


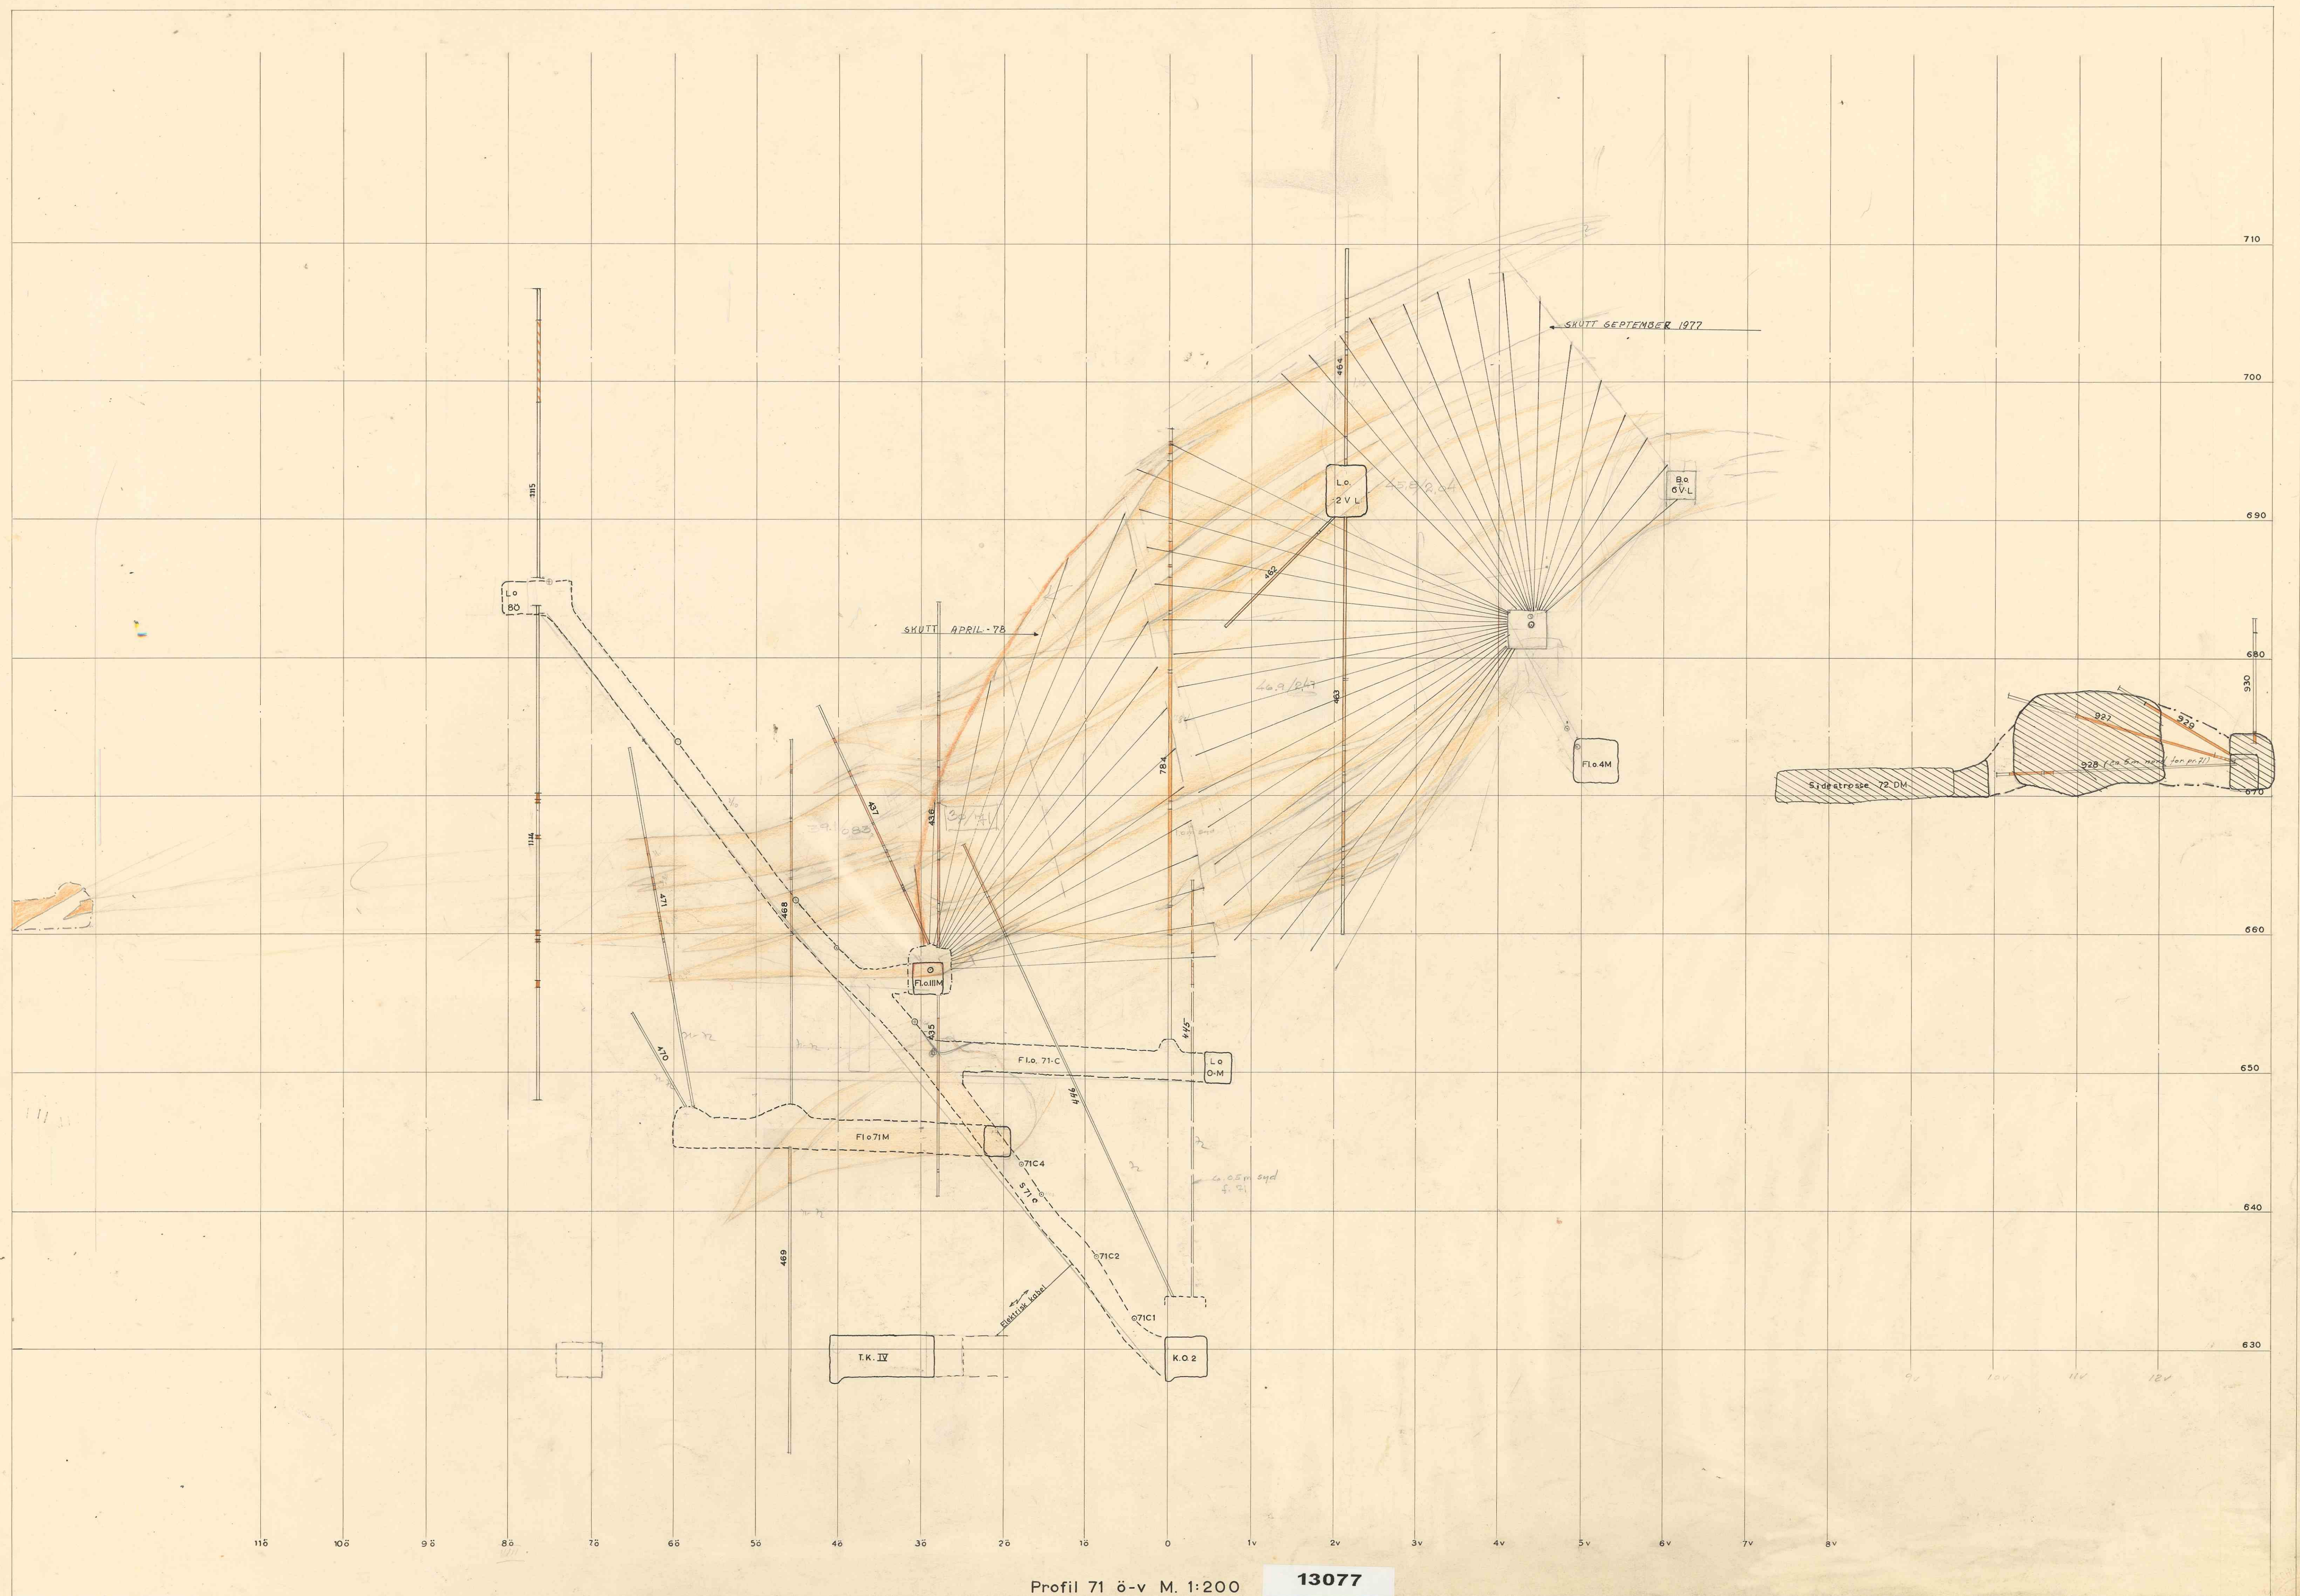

Profil 71 ö-v M. 1:200

13077