


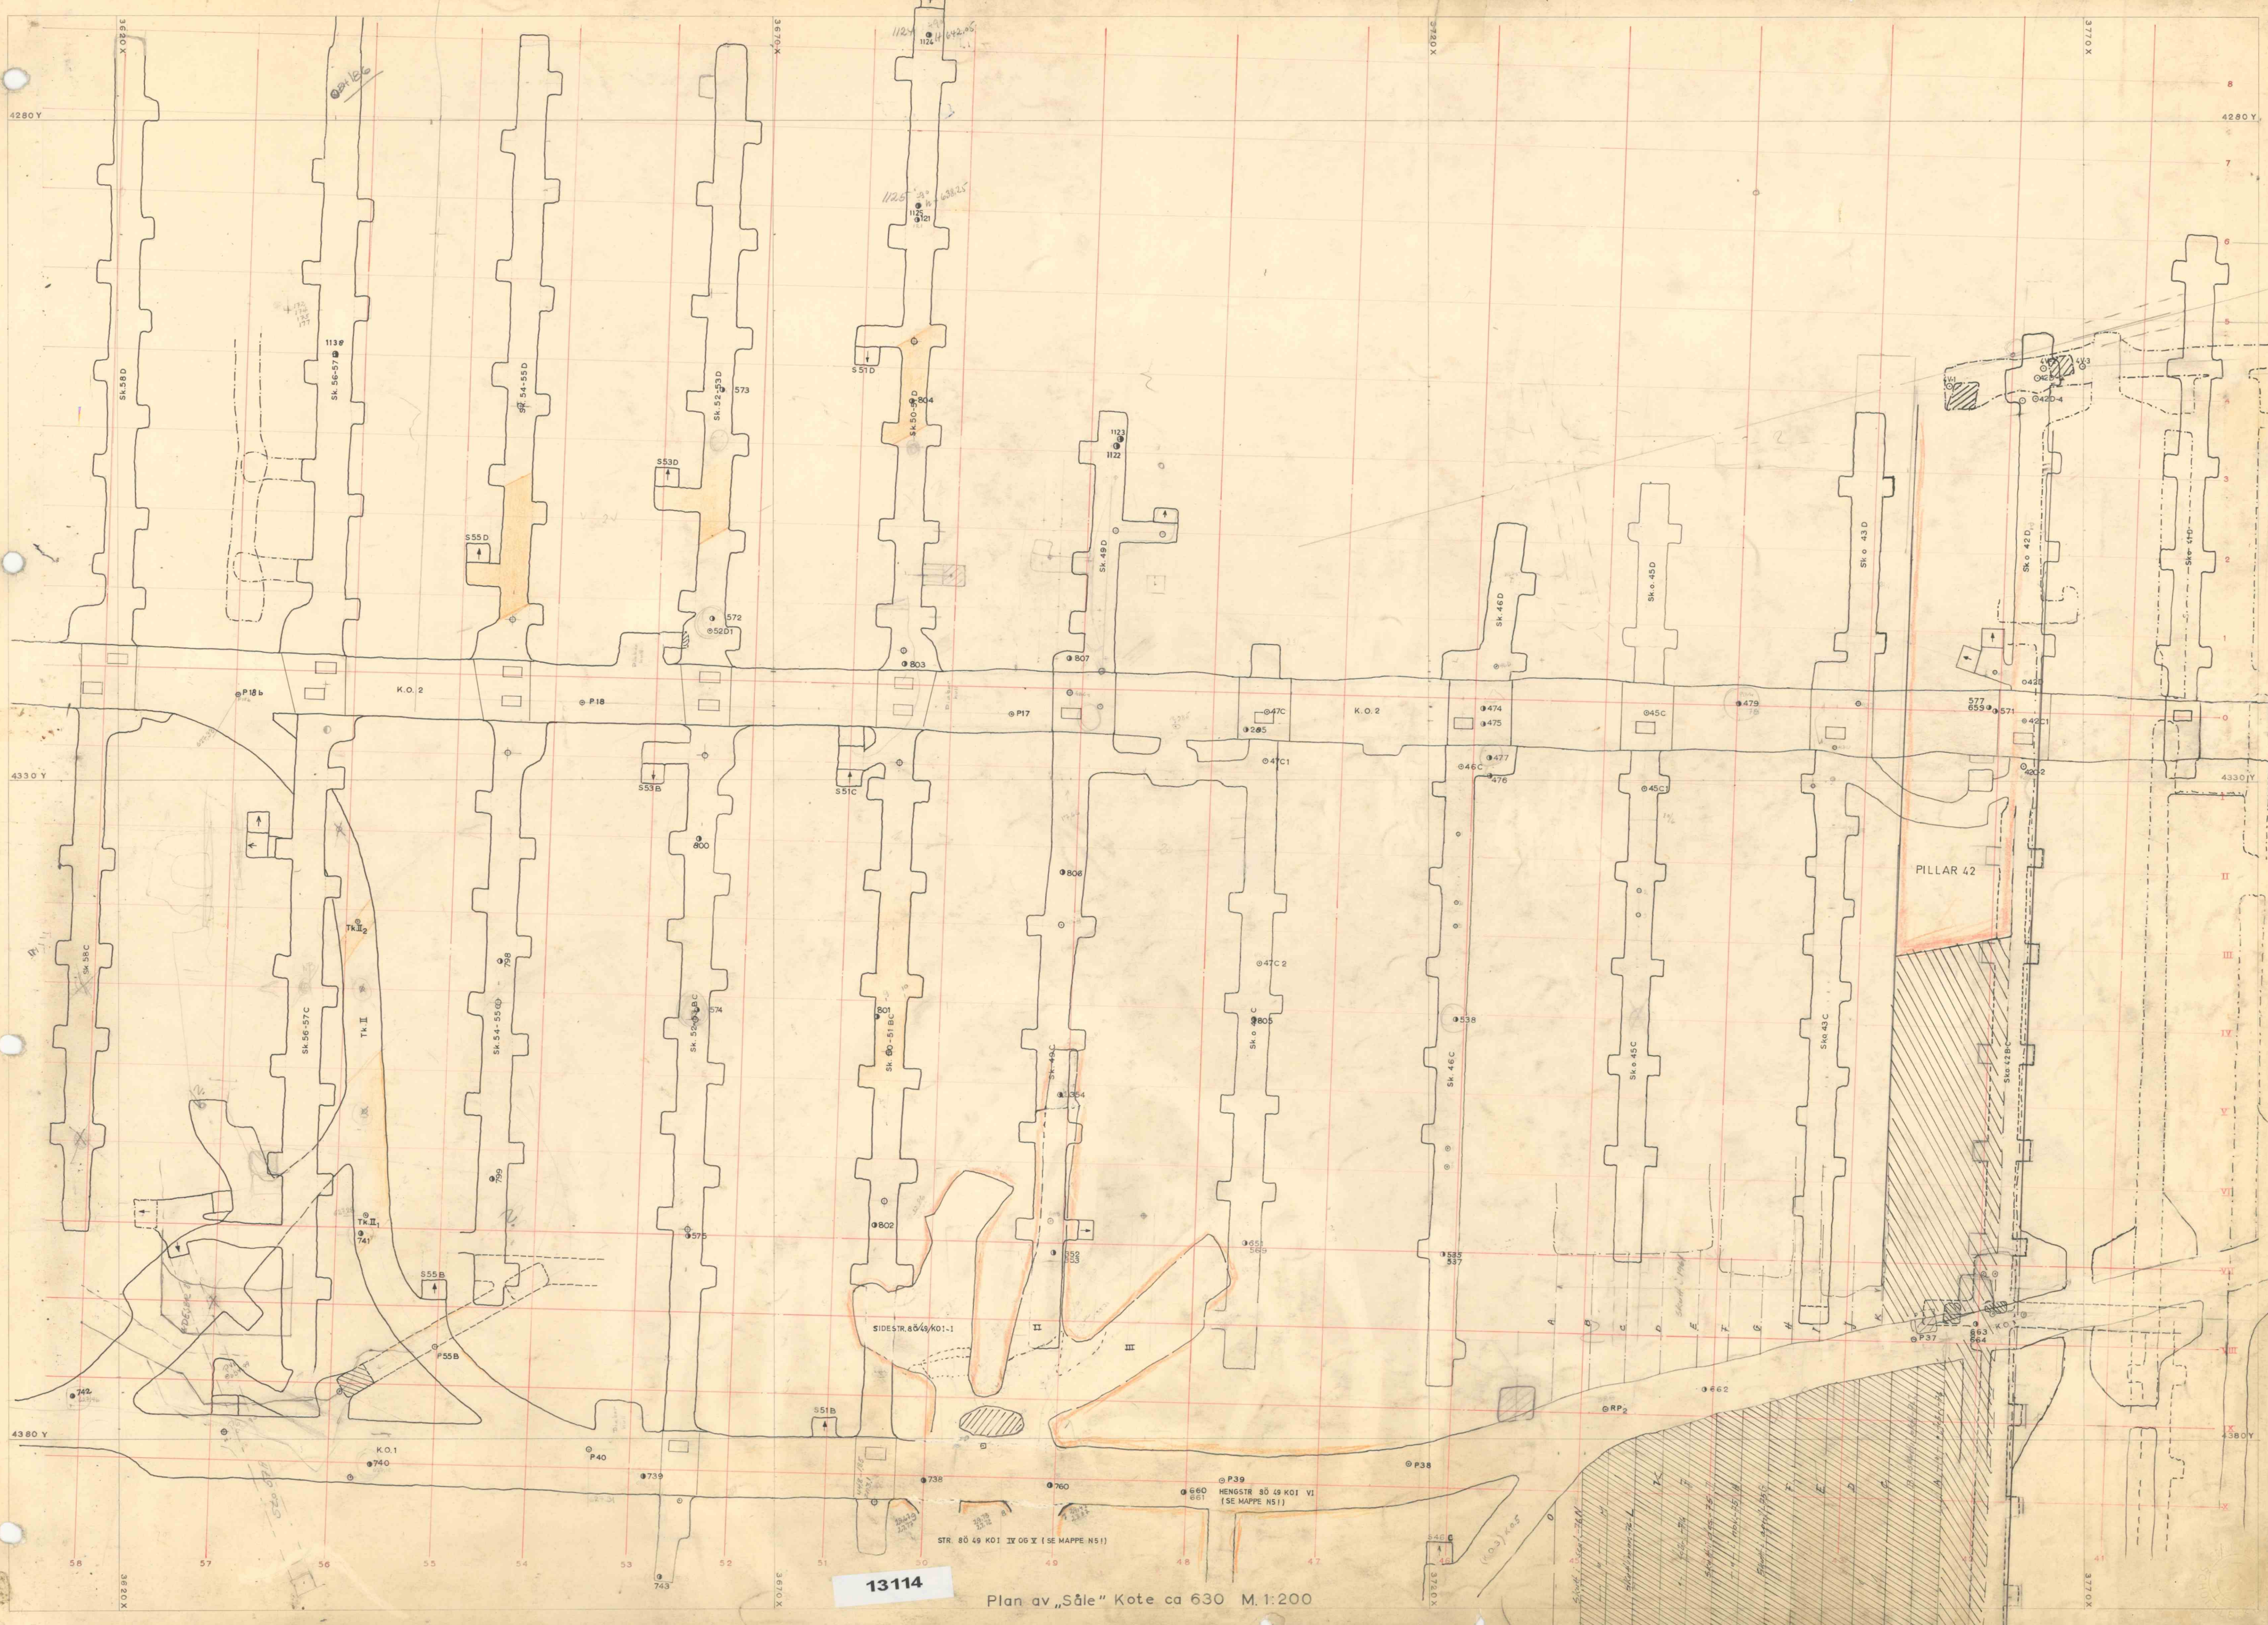

13114

Plan av „Såle” Kote ca 630 M. 1:200