


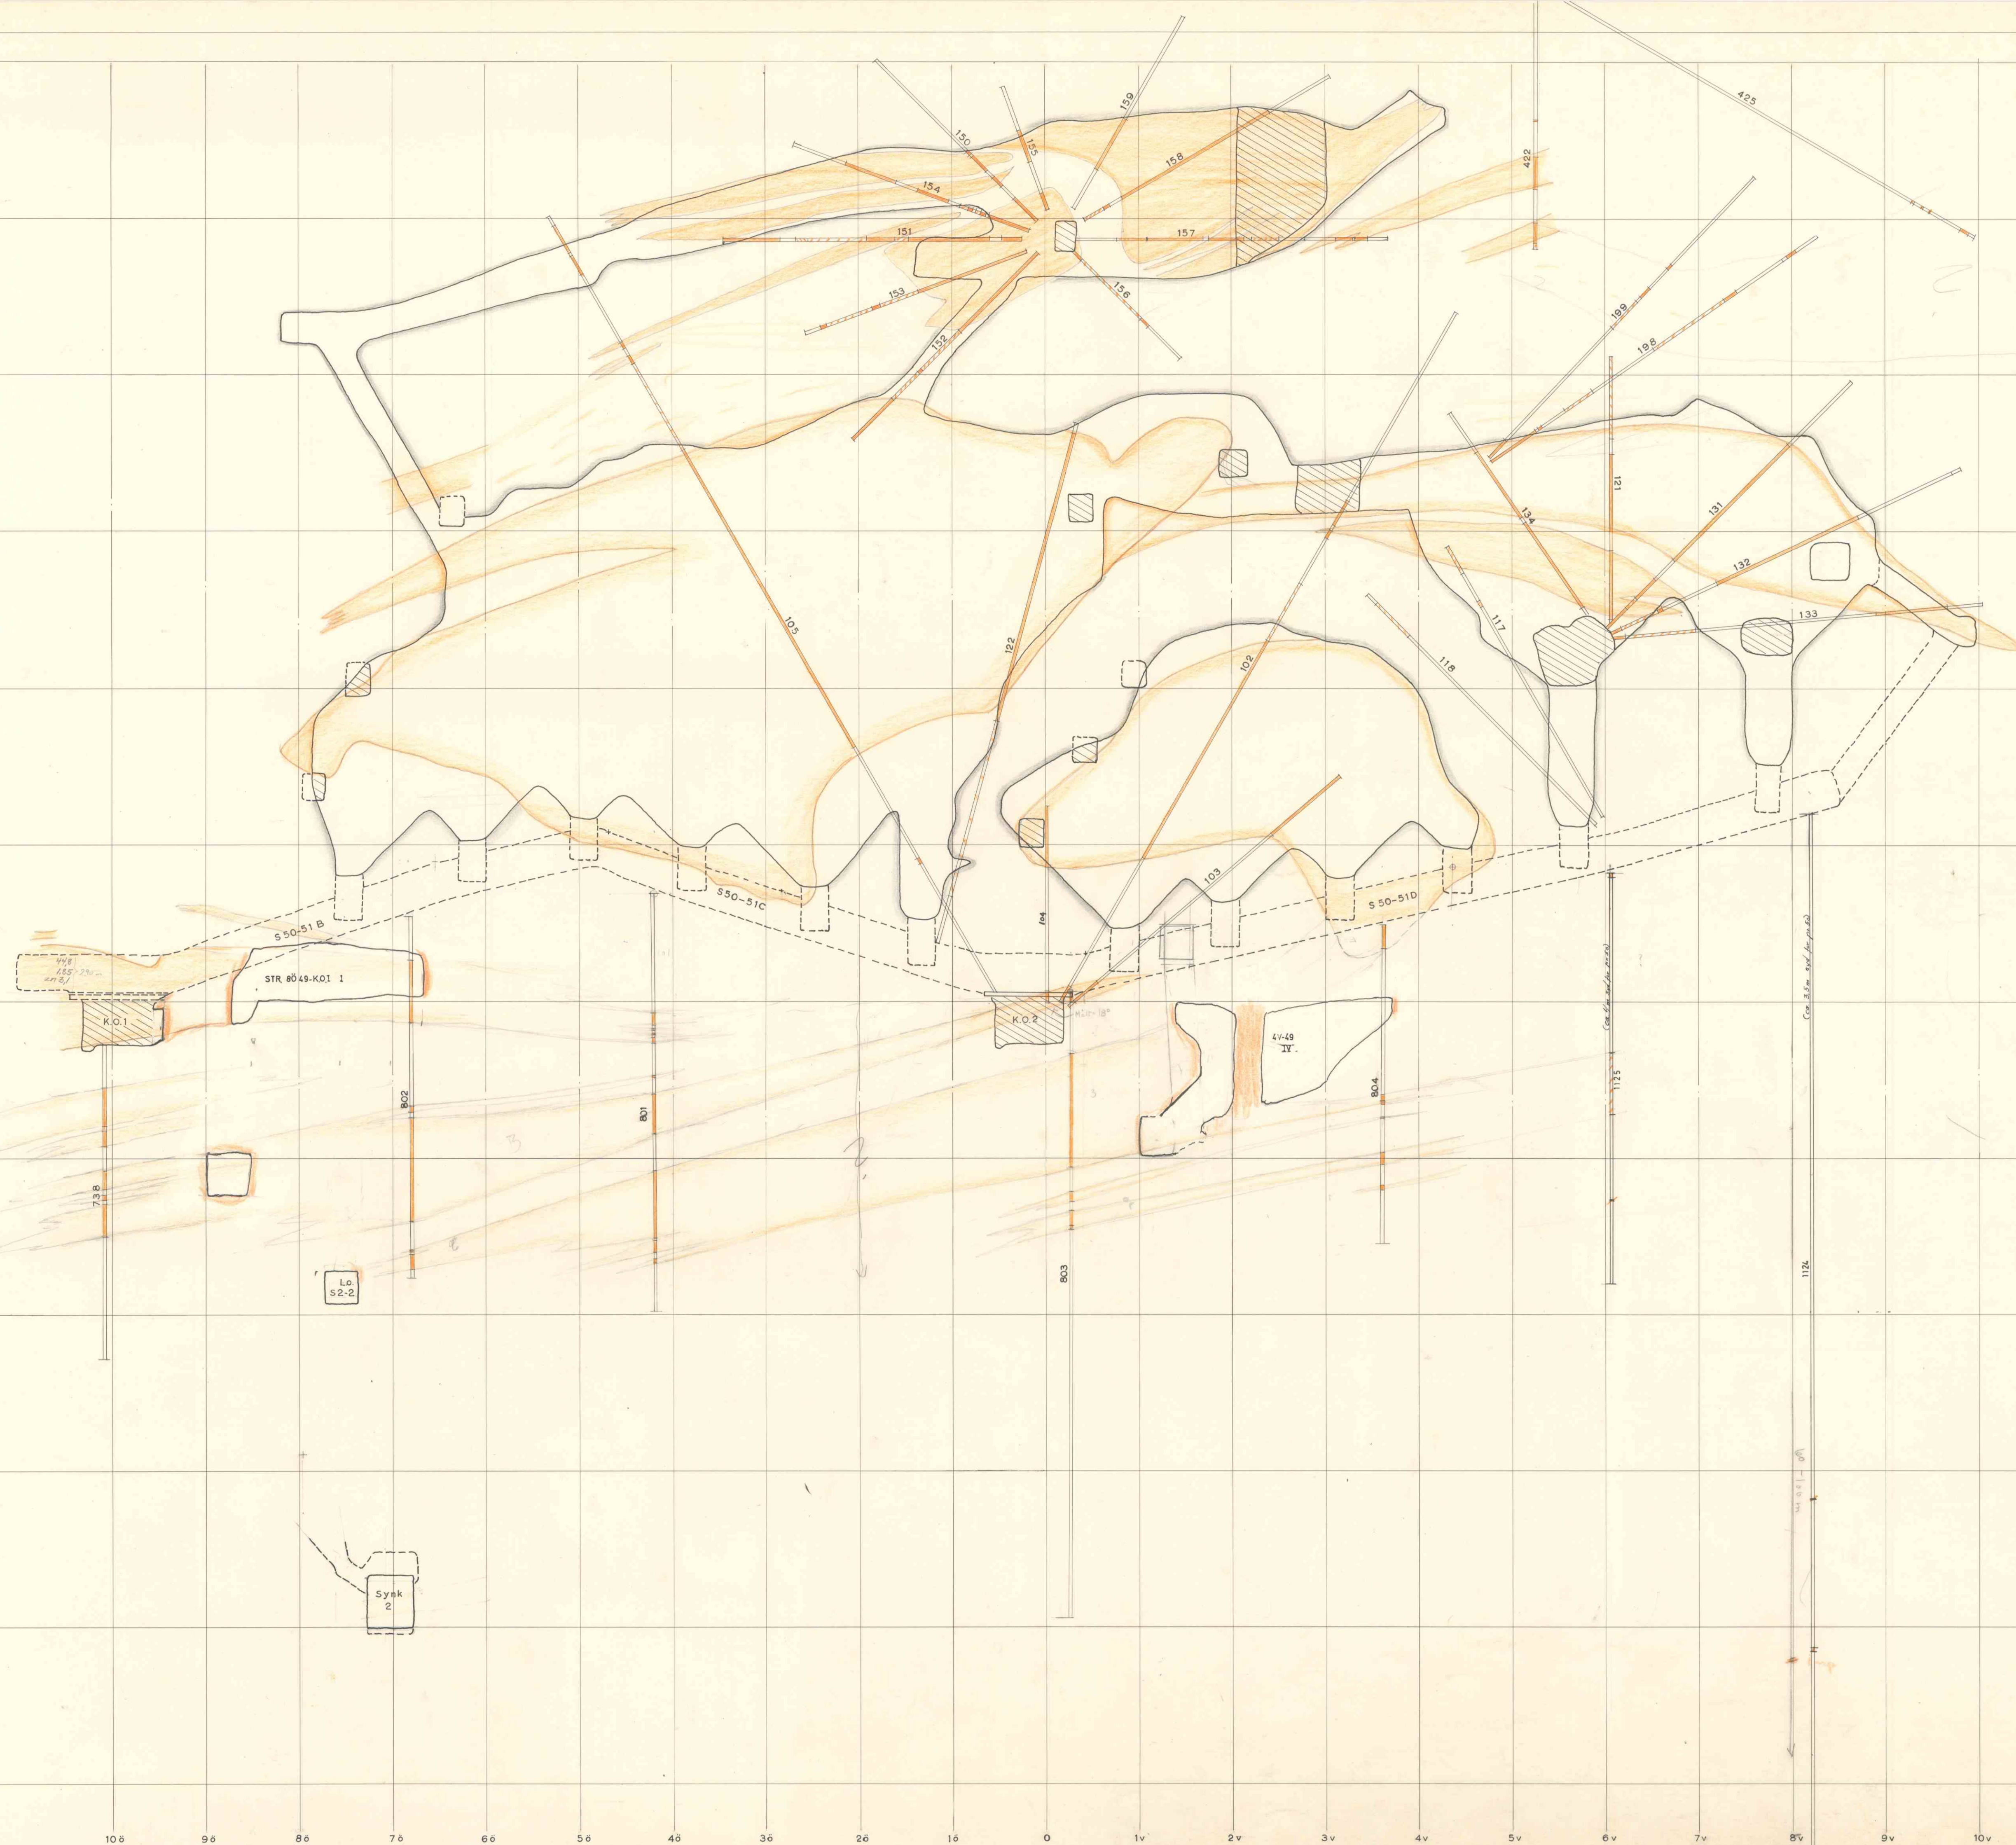

13128

Profil 50 ö-v M.1:200

Profil 50 ö-v M.1:200