


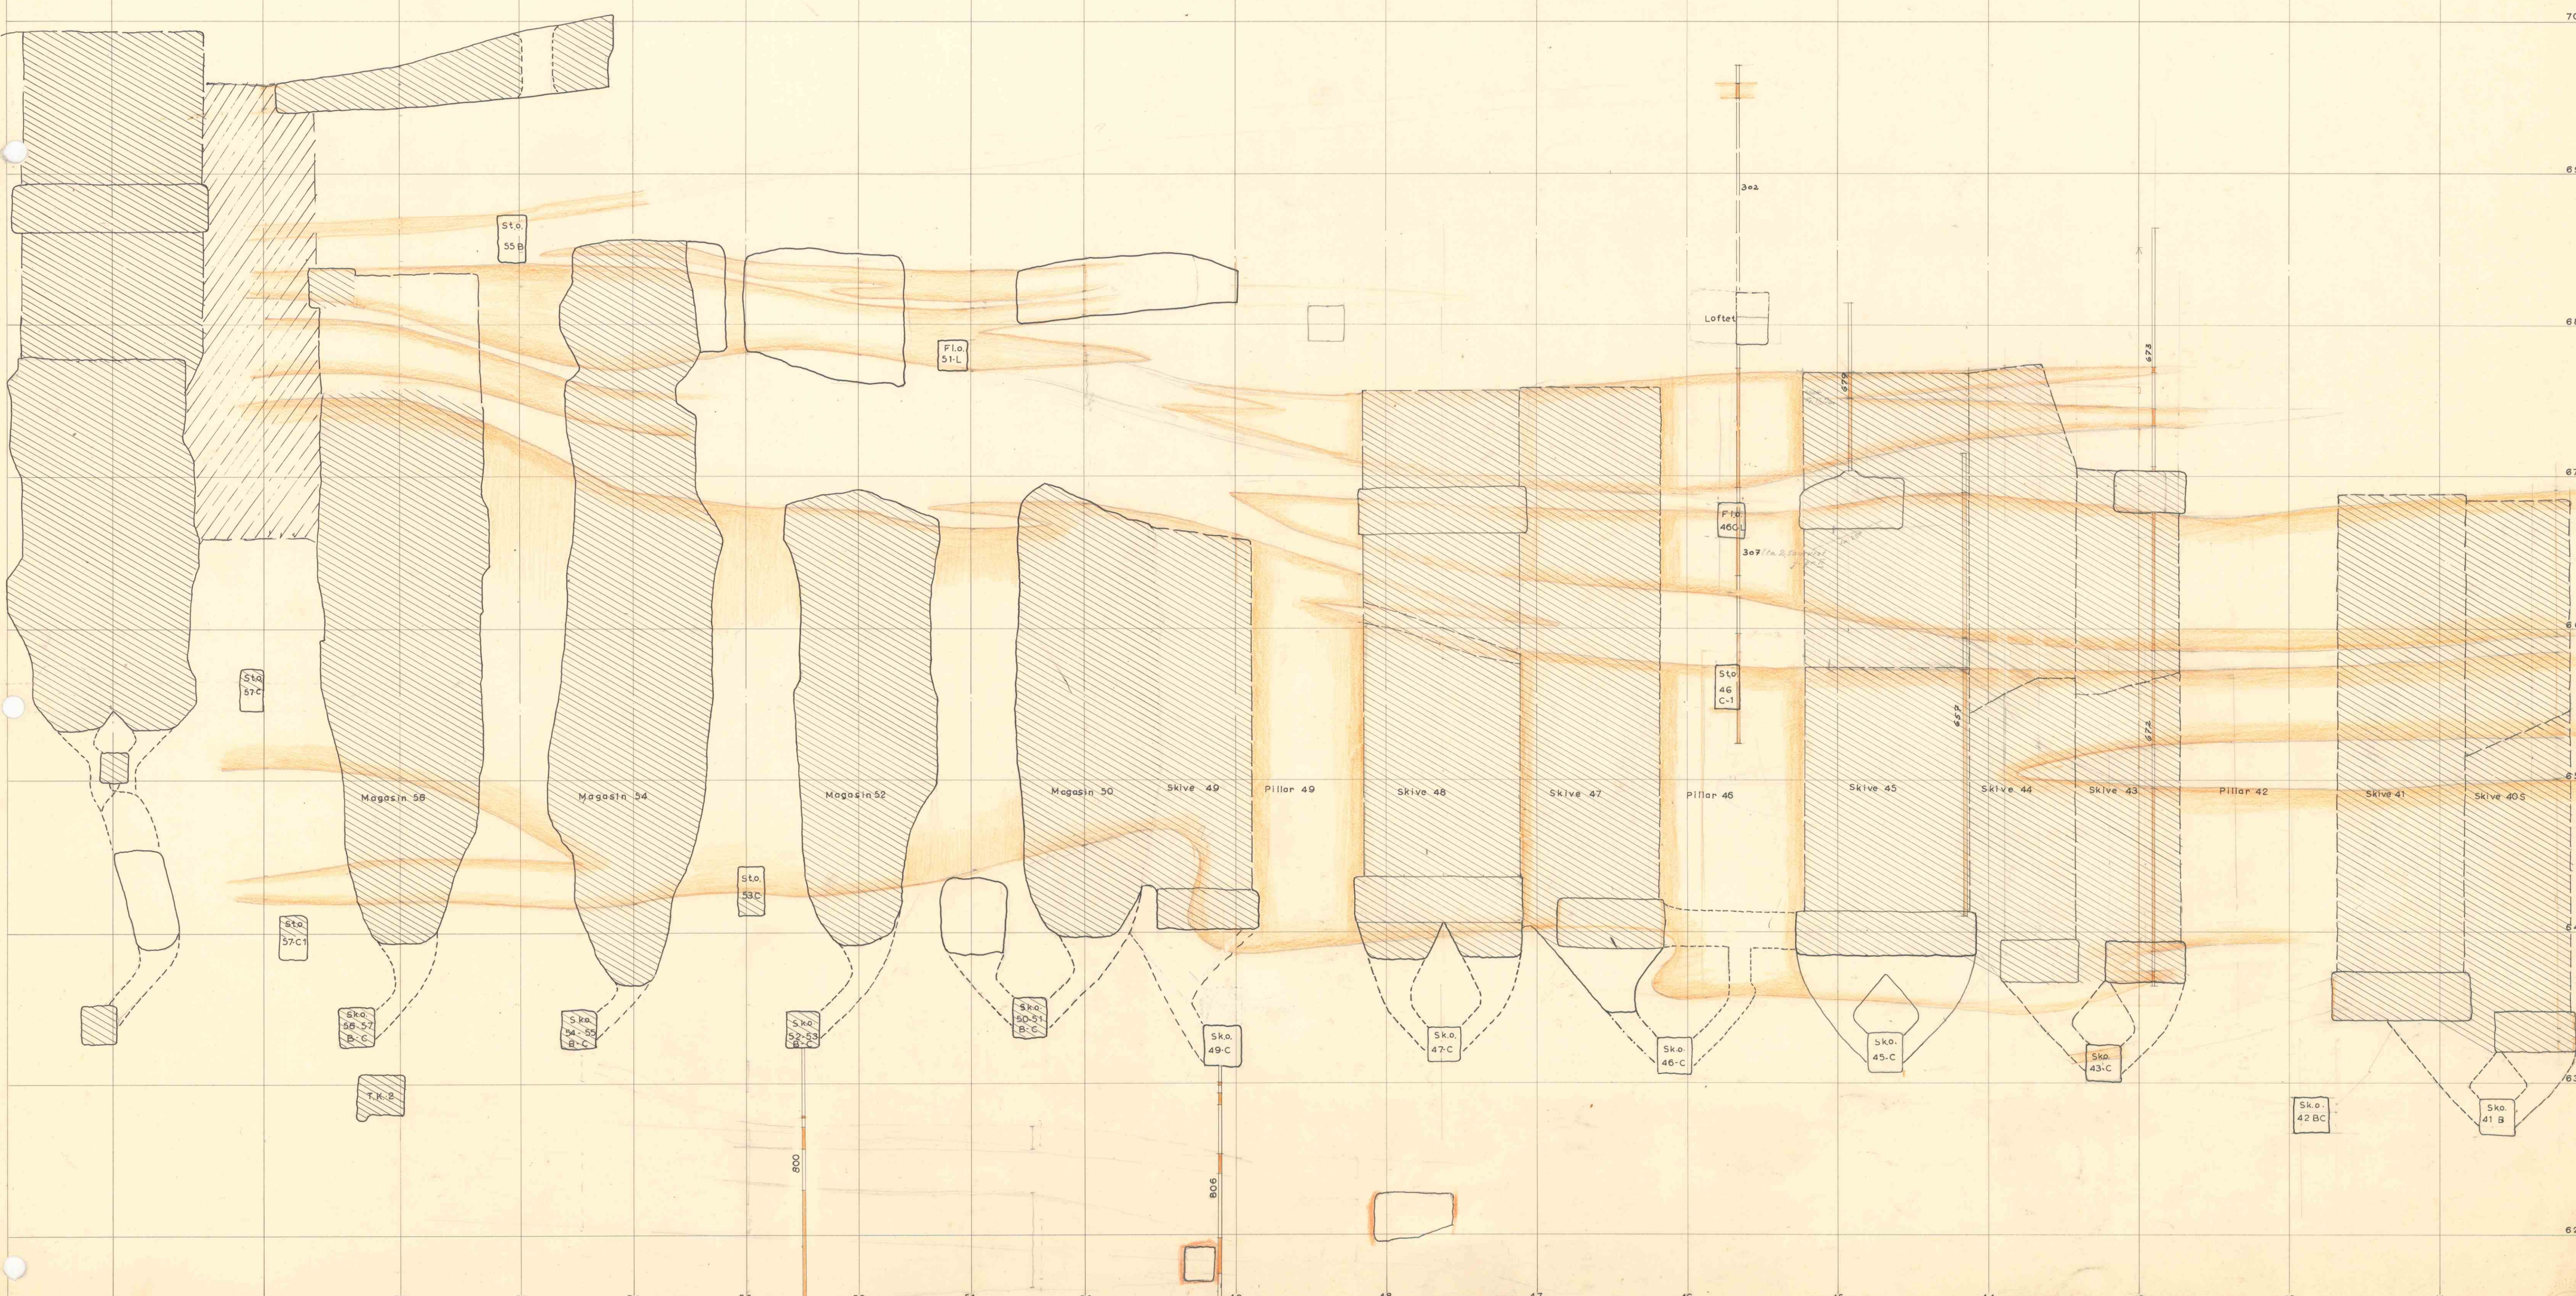

Profil II - s 41-58 M. 1:200 13142